


Code	Name	Quantity
SAG2B	Standard Goal Section	2
SAGAM	Arch Side - Mesh	4
SAMBR	Basketball Backboard c/w Hoop	2
SAP10	1m High Post	20
SAP20	2m High Post	12
SACLB	Corner Bar Panel	4
SACUM	Corner Mesh Panel	4
SAEPS	Access Side Panel - Single Height	2
SASBM	Stepped Panel - Bar/Mesh	4
SA1LB	1m Lower Bar Panel	2
SA2LB	2m Lower Bar Panel	22
SA2UM	2m Upper Mesh Panel	4
SA2LS	Lean Back Seat	2
SA2SS	Sin Bin Seat	2
TOTAL		86

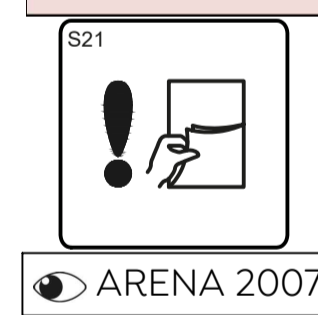

REVISION		
34119		
08/12/04	ORIGINAL	A
21/01/05	AMENDMENT BY SM CHK BY JC Ground graphics updated.	B
08/10/07	AMENDMENT BY NB CHK BY JC SA2SE replace with SA2LB.	C
04/06/10	AMENDMENT BY JF CHK BY NB Border amended for international use.	D
MASW107031		
19/02/24	DOCID UPDATED	0




TITLE
SA-AT
ARENA ATLANTA

HAGS®
T: +46 380 473 00 E: hags@hags.com W: www.hags.com

DATE: 19/02/2024
DRAWN BY: JW CHECKED BY: CCW

DRAWING NUMBER: MASW107031 REVISION: 0

© HAGS 2024 SHEET 1 OF 4

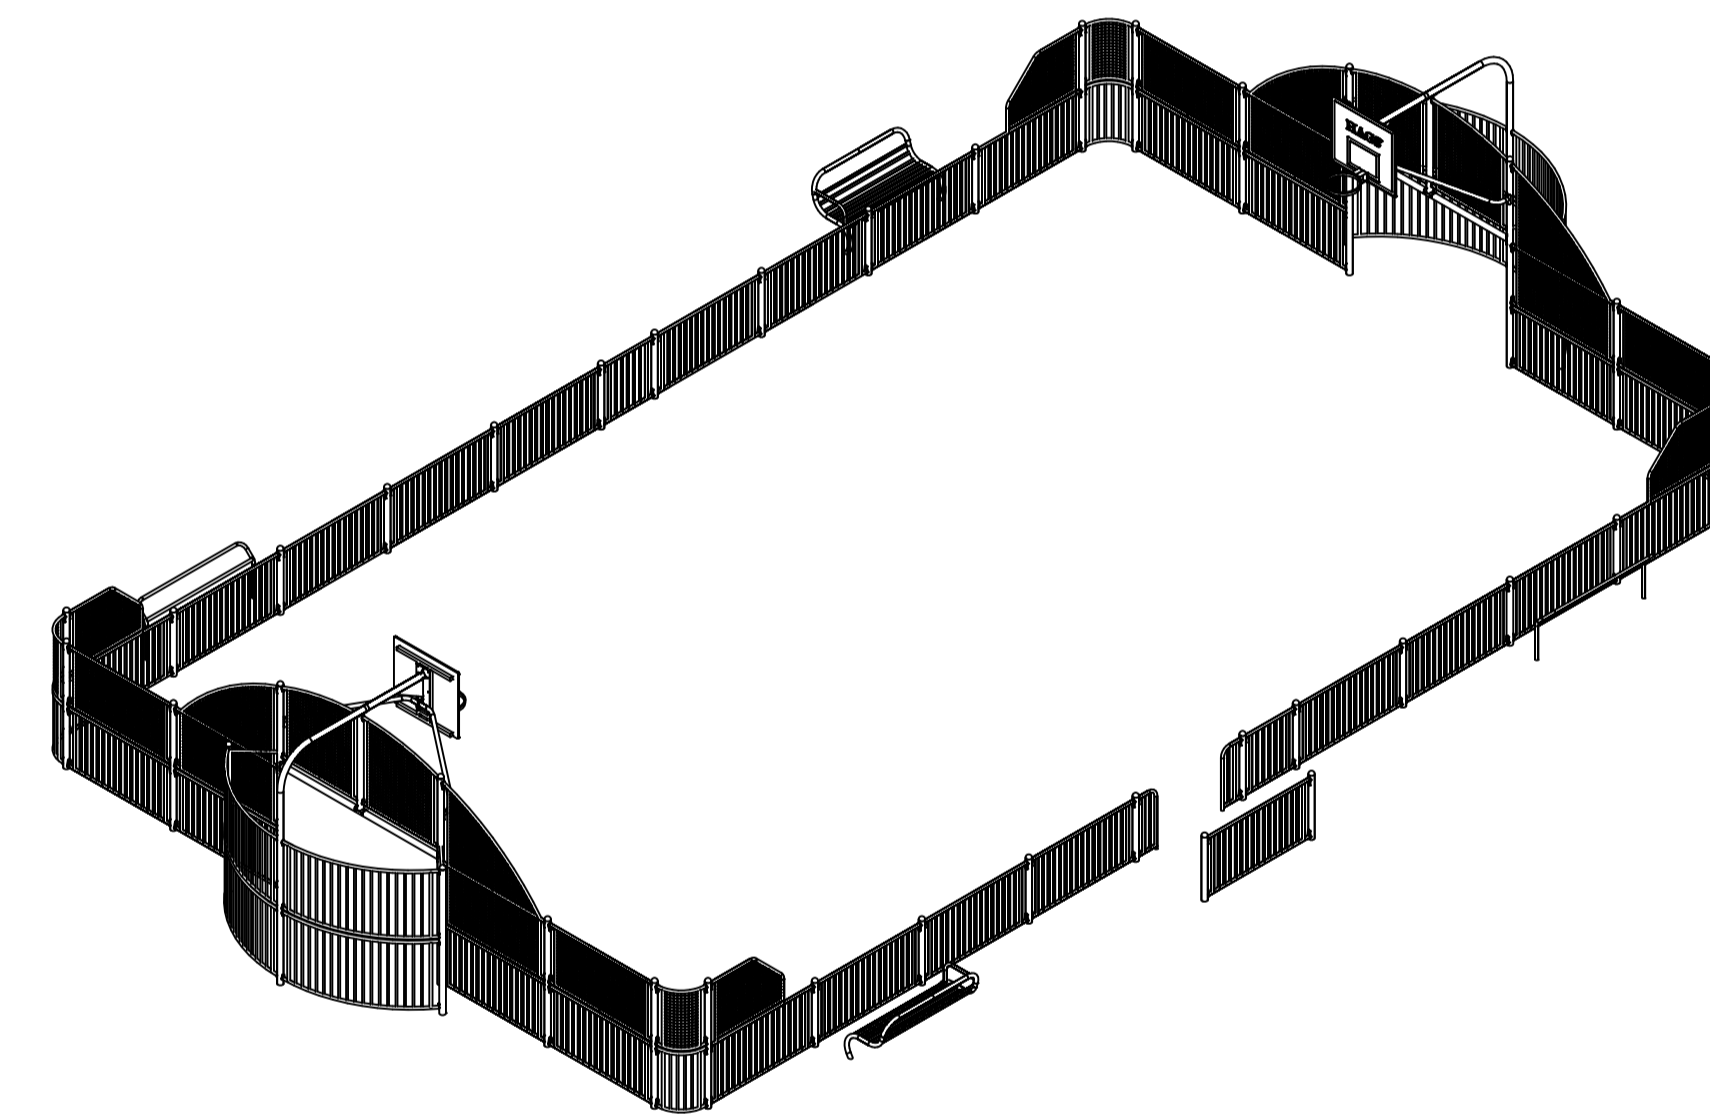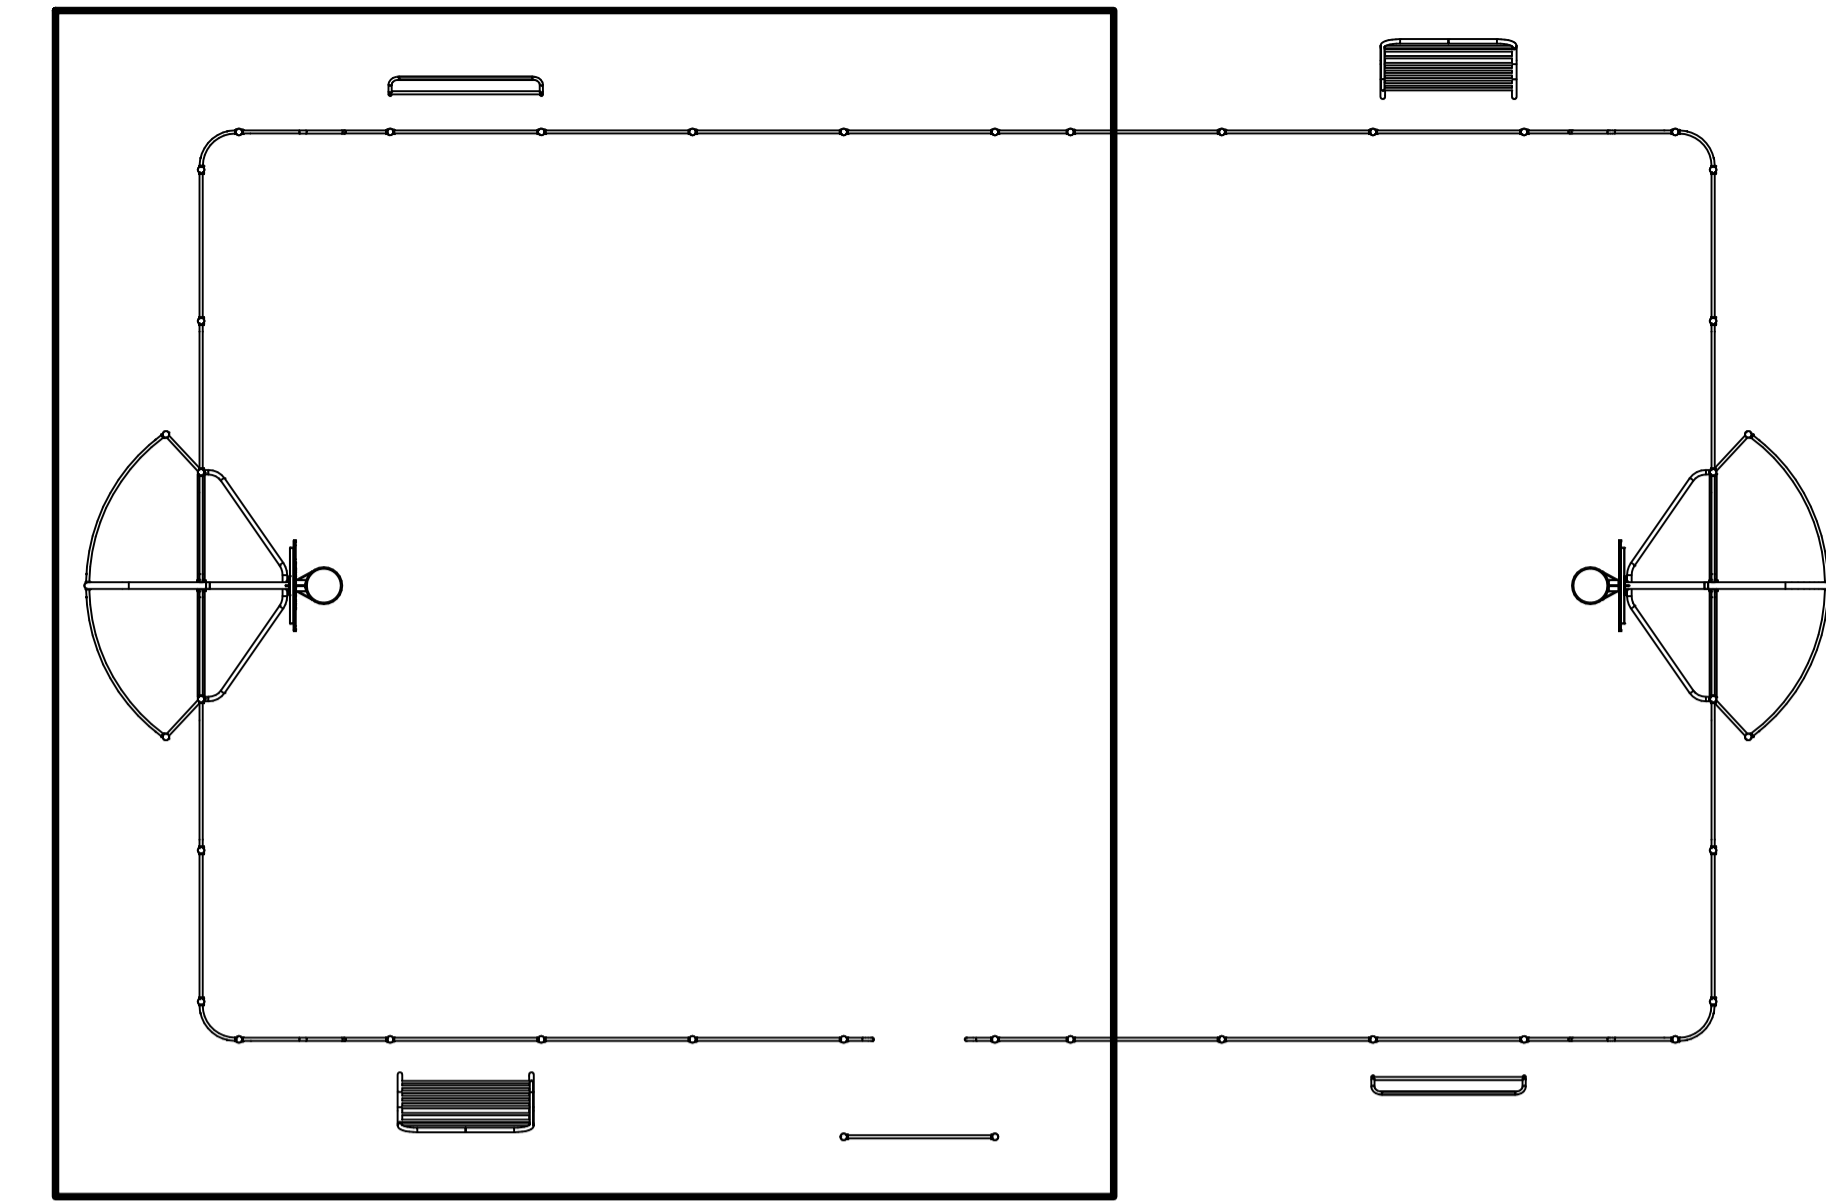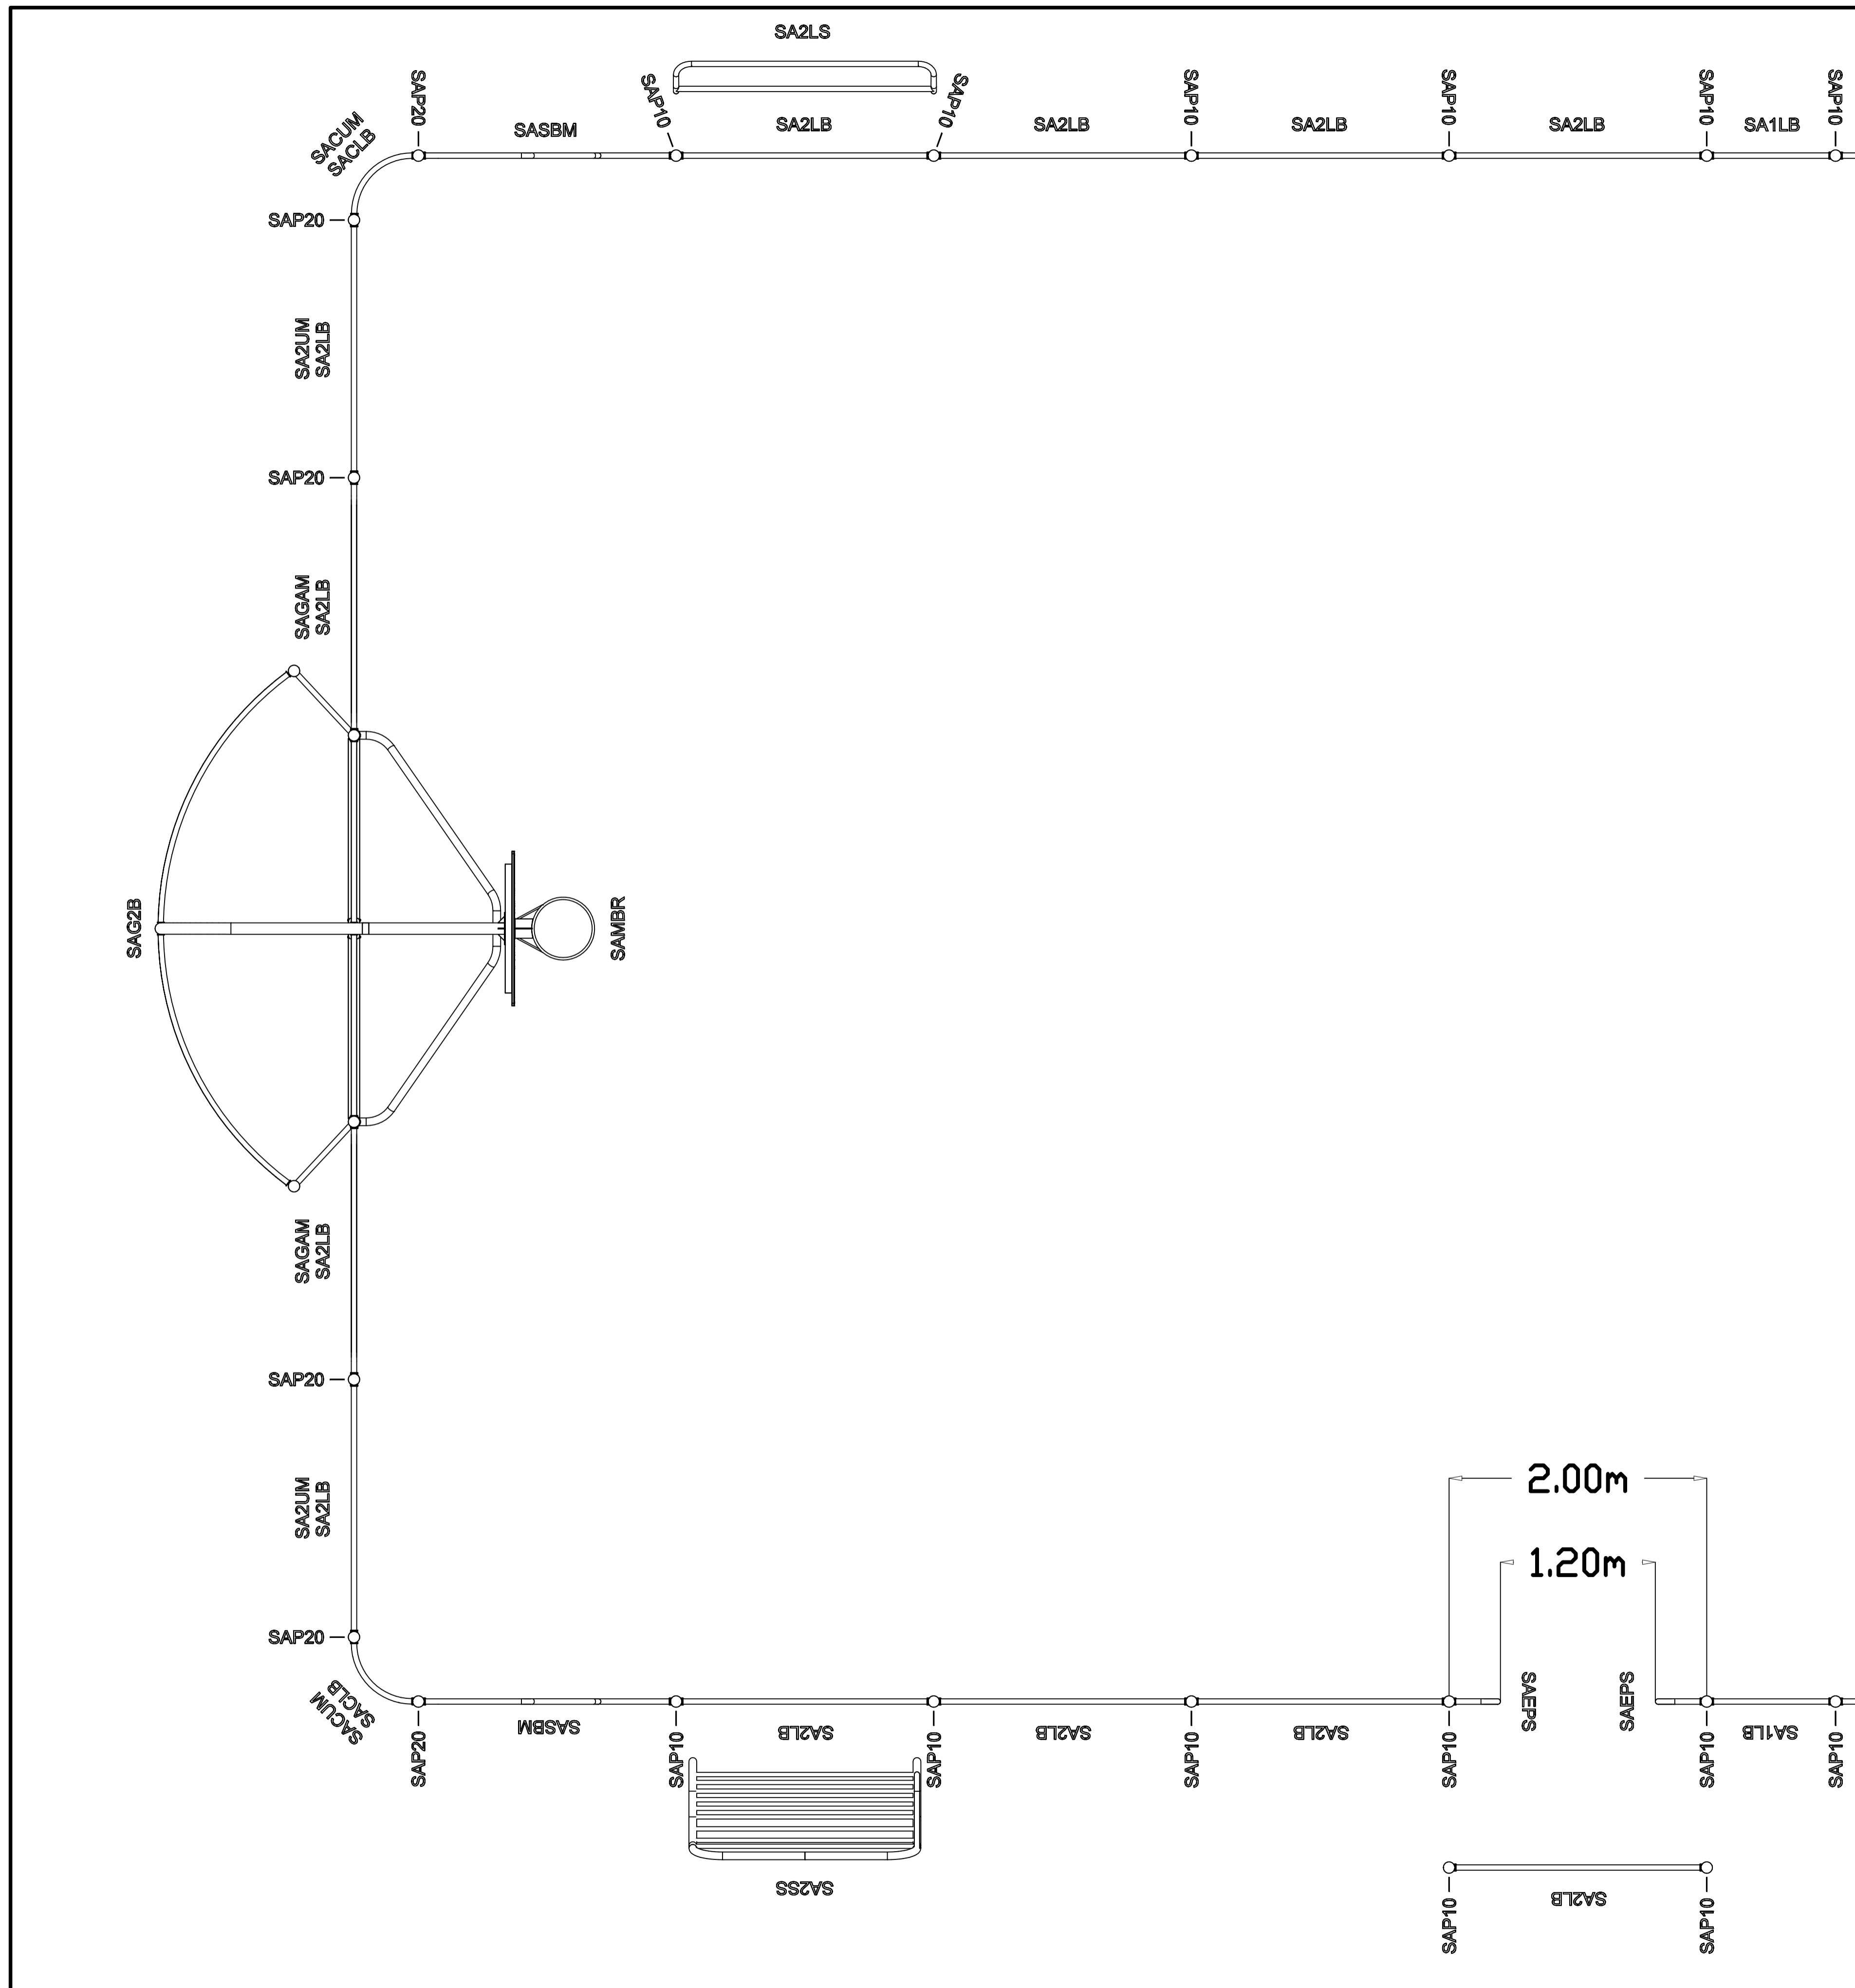

TITLE
SA-AT
ARENA ATLANTA




HAGS®

T: +46 380 473 00 E: hags@hags.com W: www.hags.com

DATE: 19/02/2024
 DRAWN BY: JW CHECKED BY: CCW

DRAWING NUMBER: MASW107031 REVISION: 0

© HAGS 2024 SHEET 2 OF 4

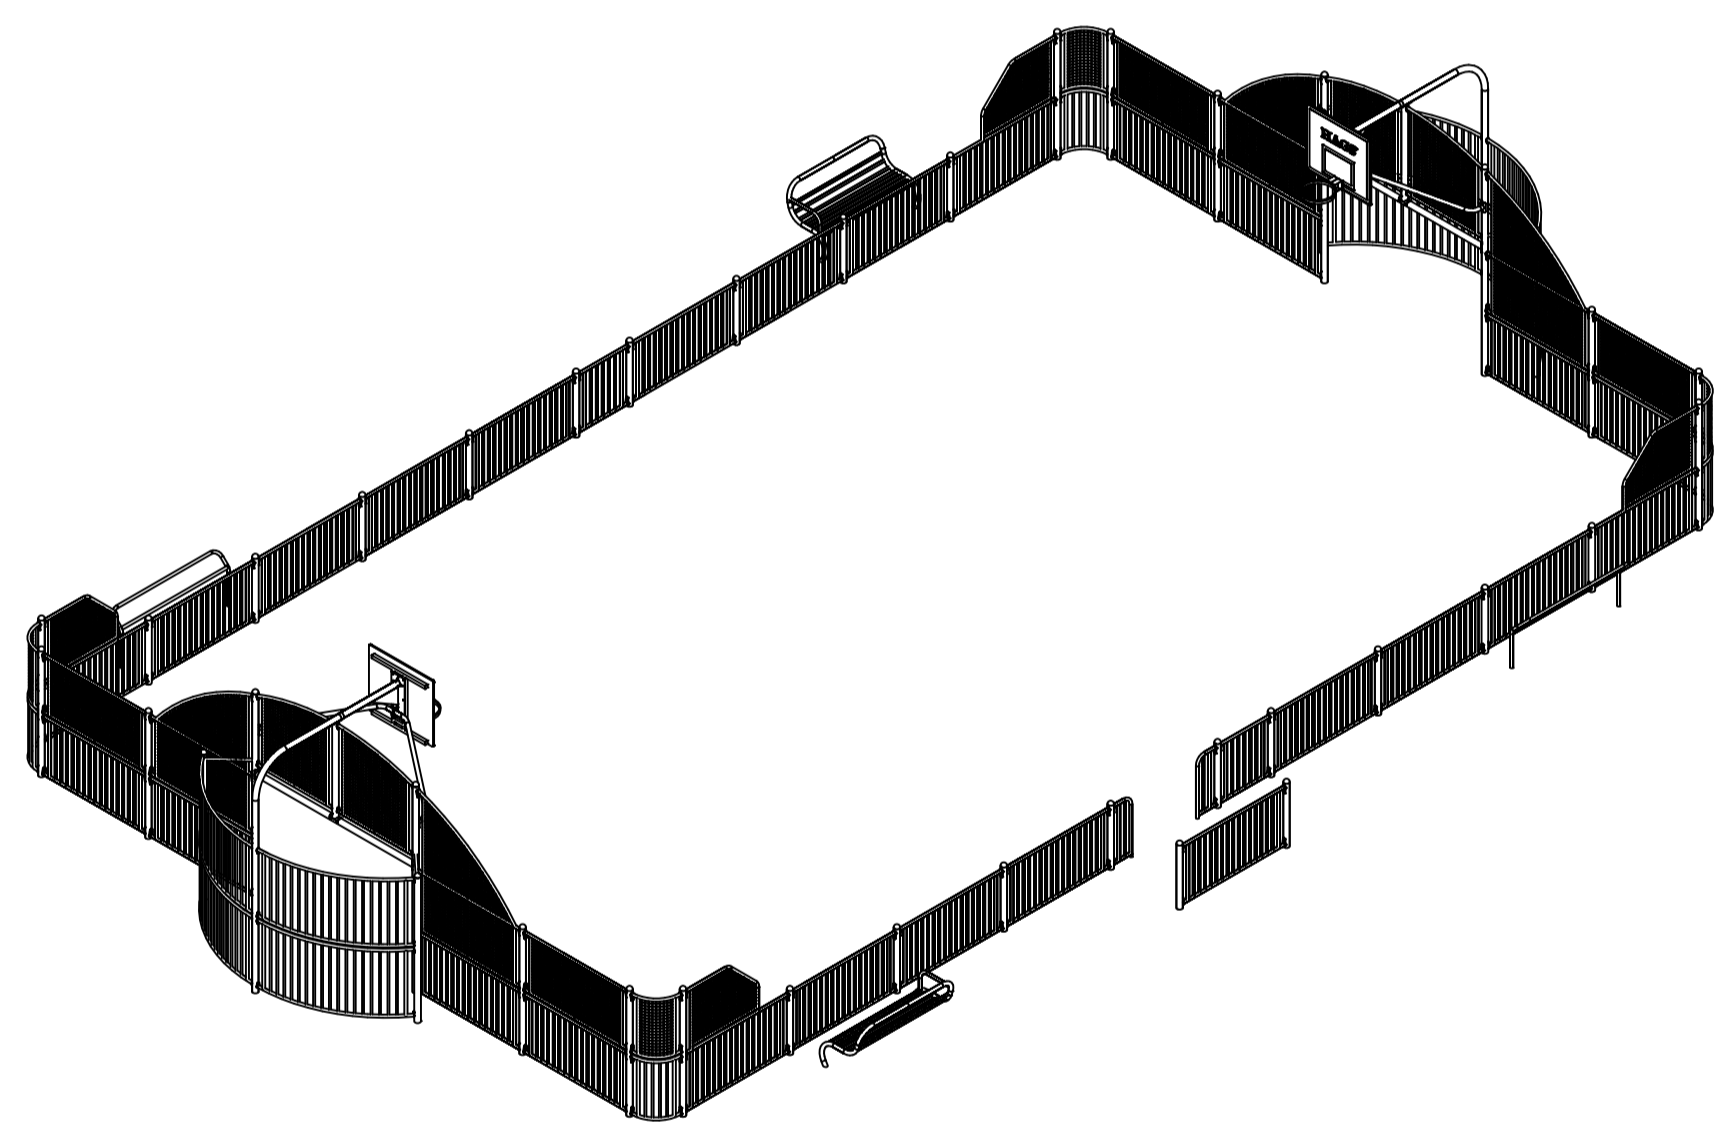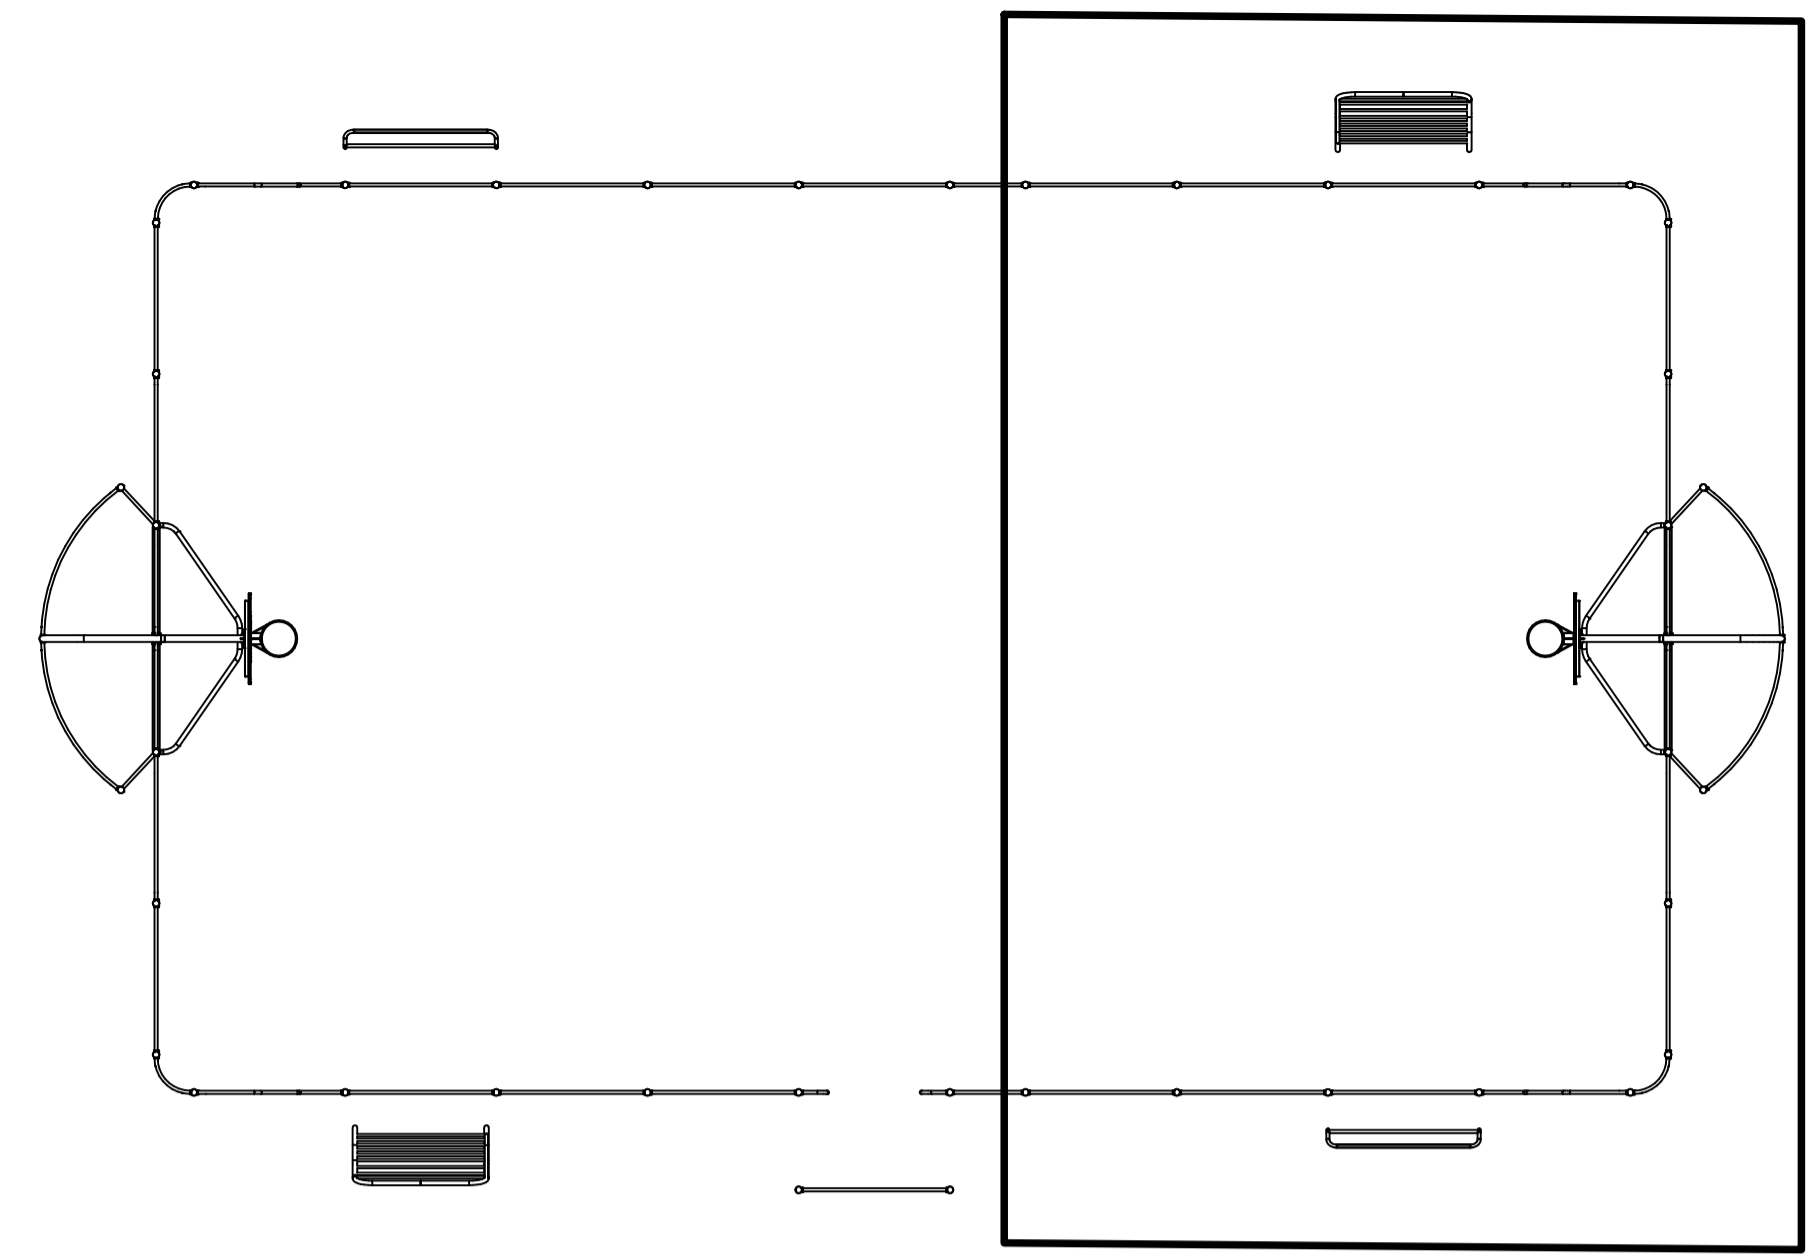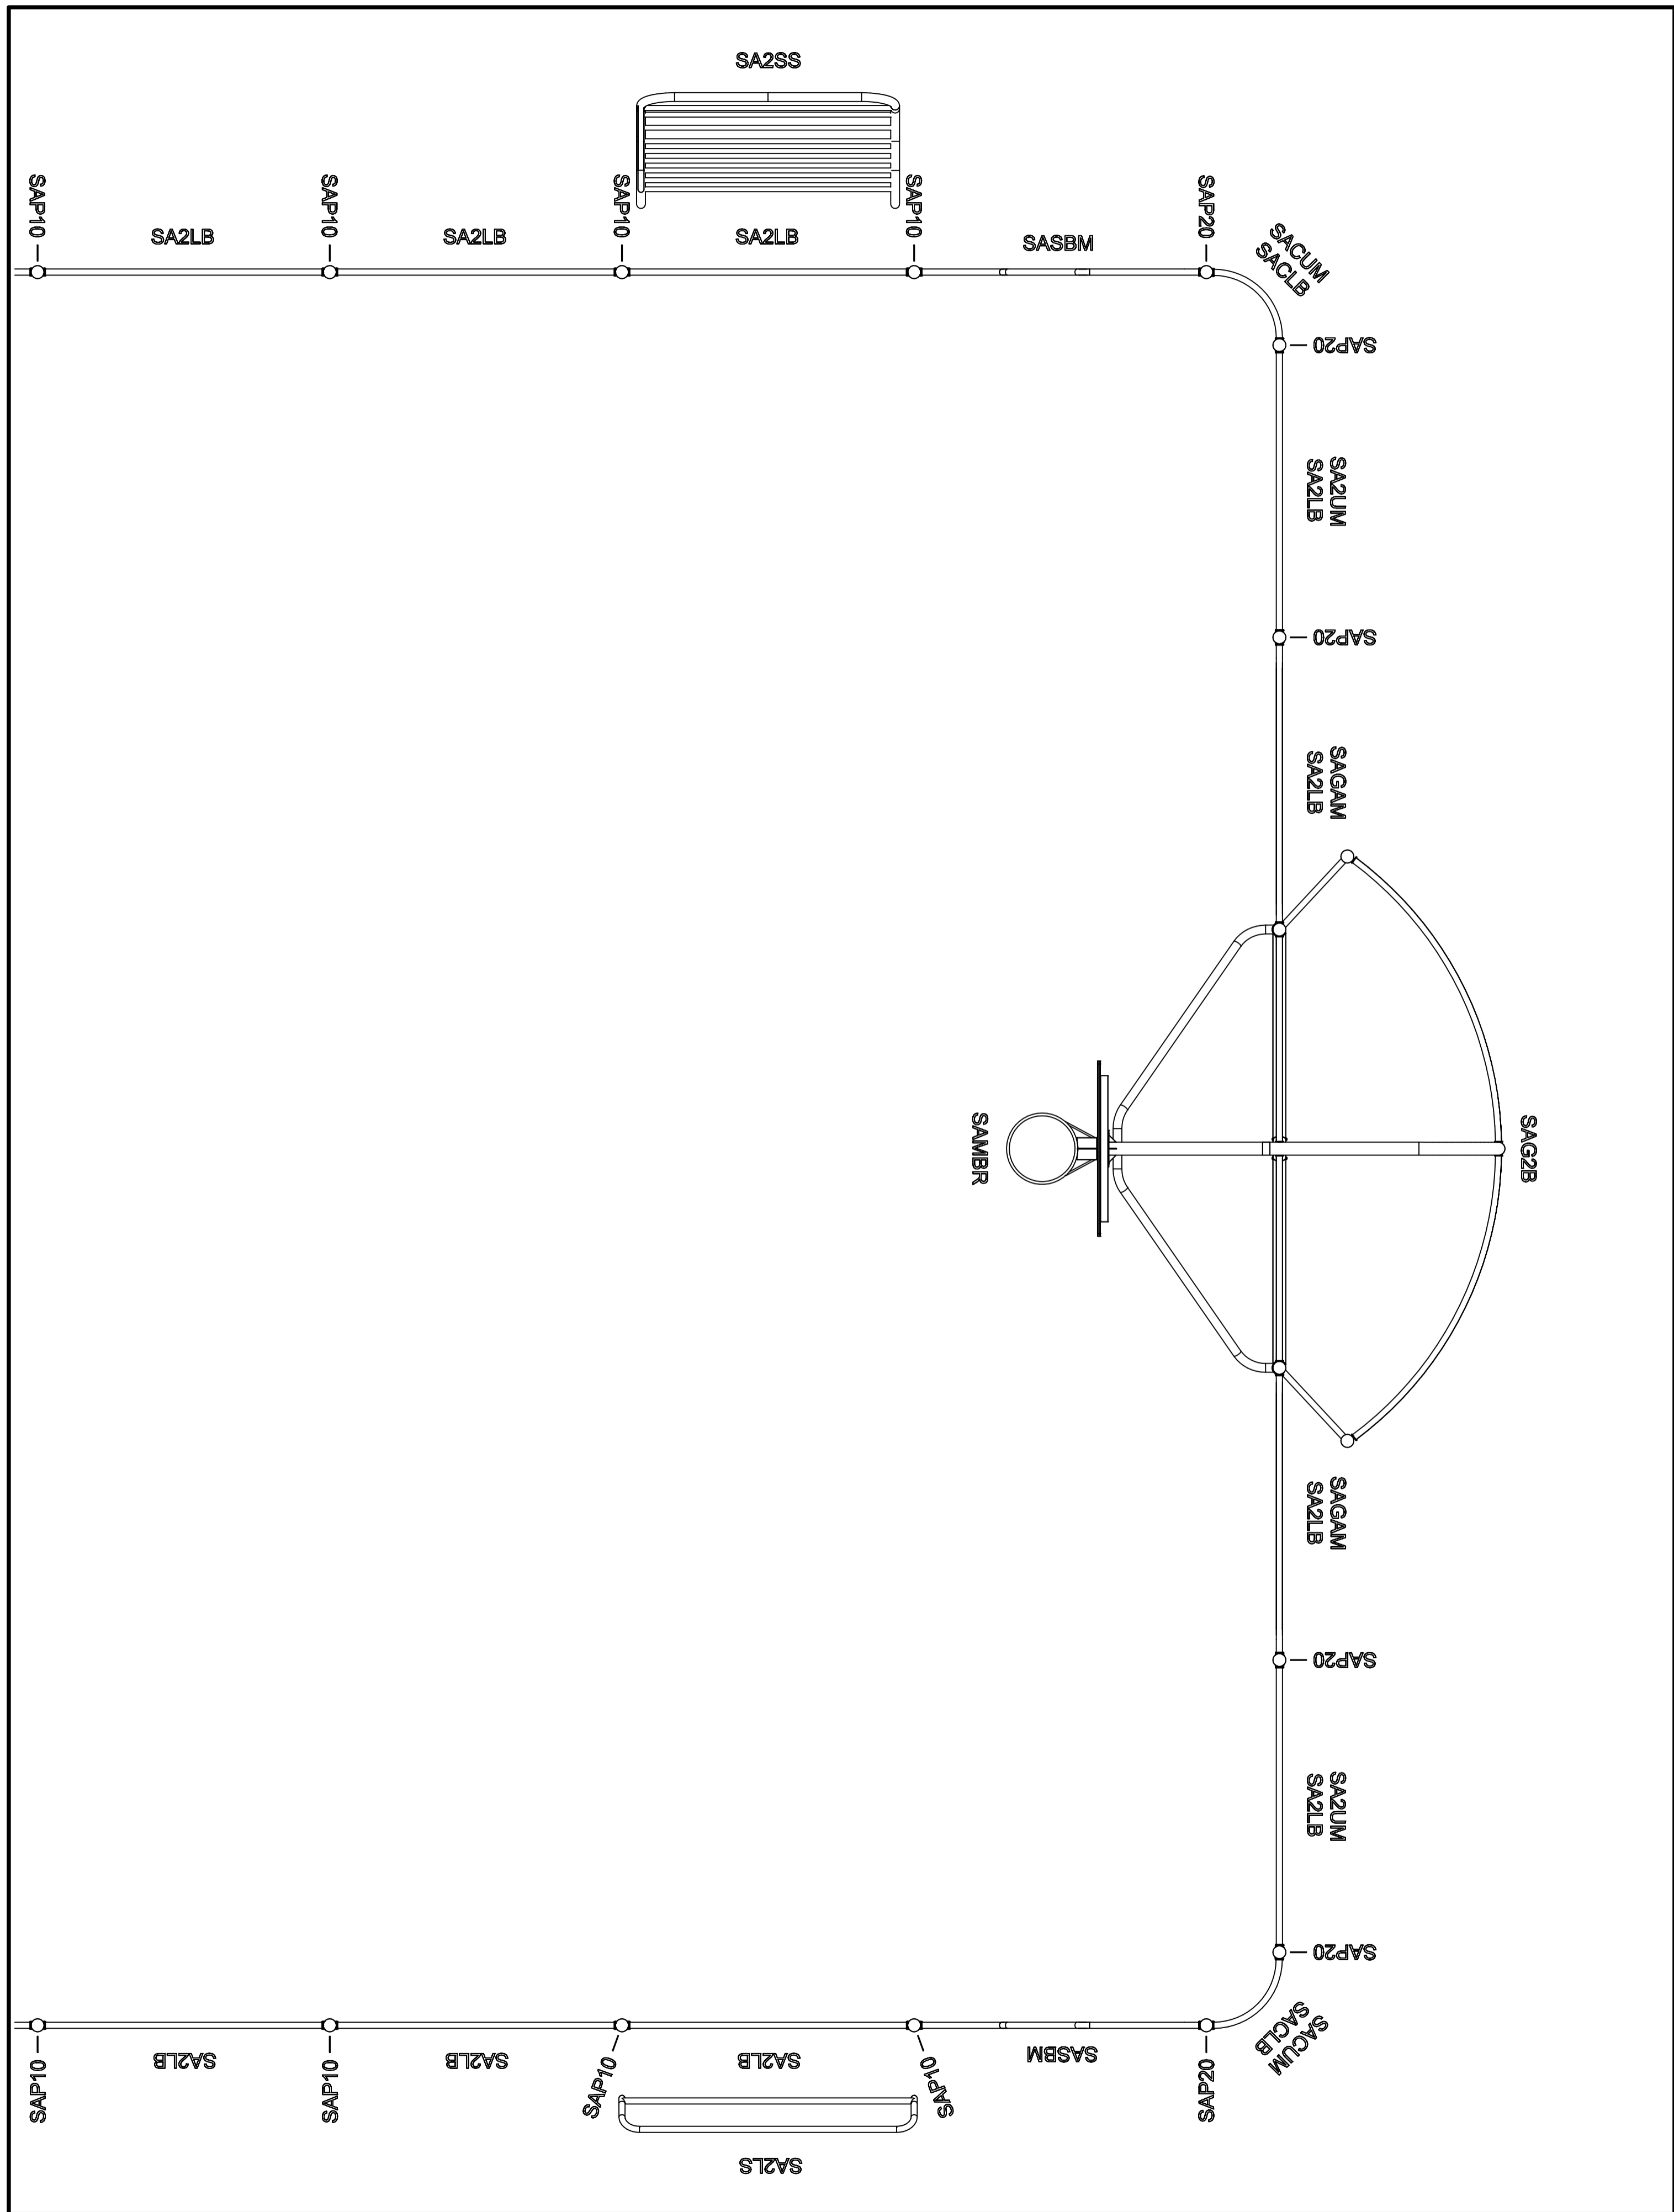

TITLE
SA-AT
ARENA ATLANTA



HAGS®

T: +46 380 473 00 E: hags@hags.com W: www.hags.com

DATE: 19/02/2024
 DRAWN BY: JW CHECKED BY: CCW

DRAWING NUMBER: MASW107031 REVISION: 0

© HAGS 2024 SHEET 3 OF 4

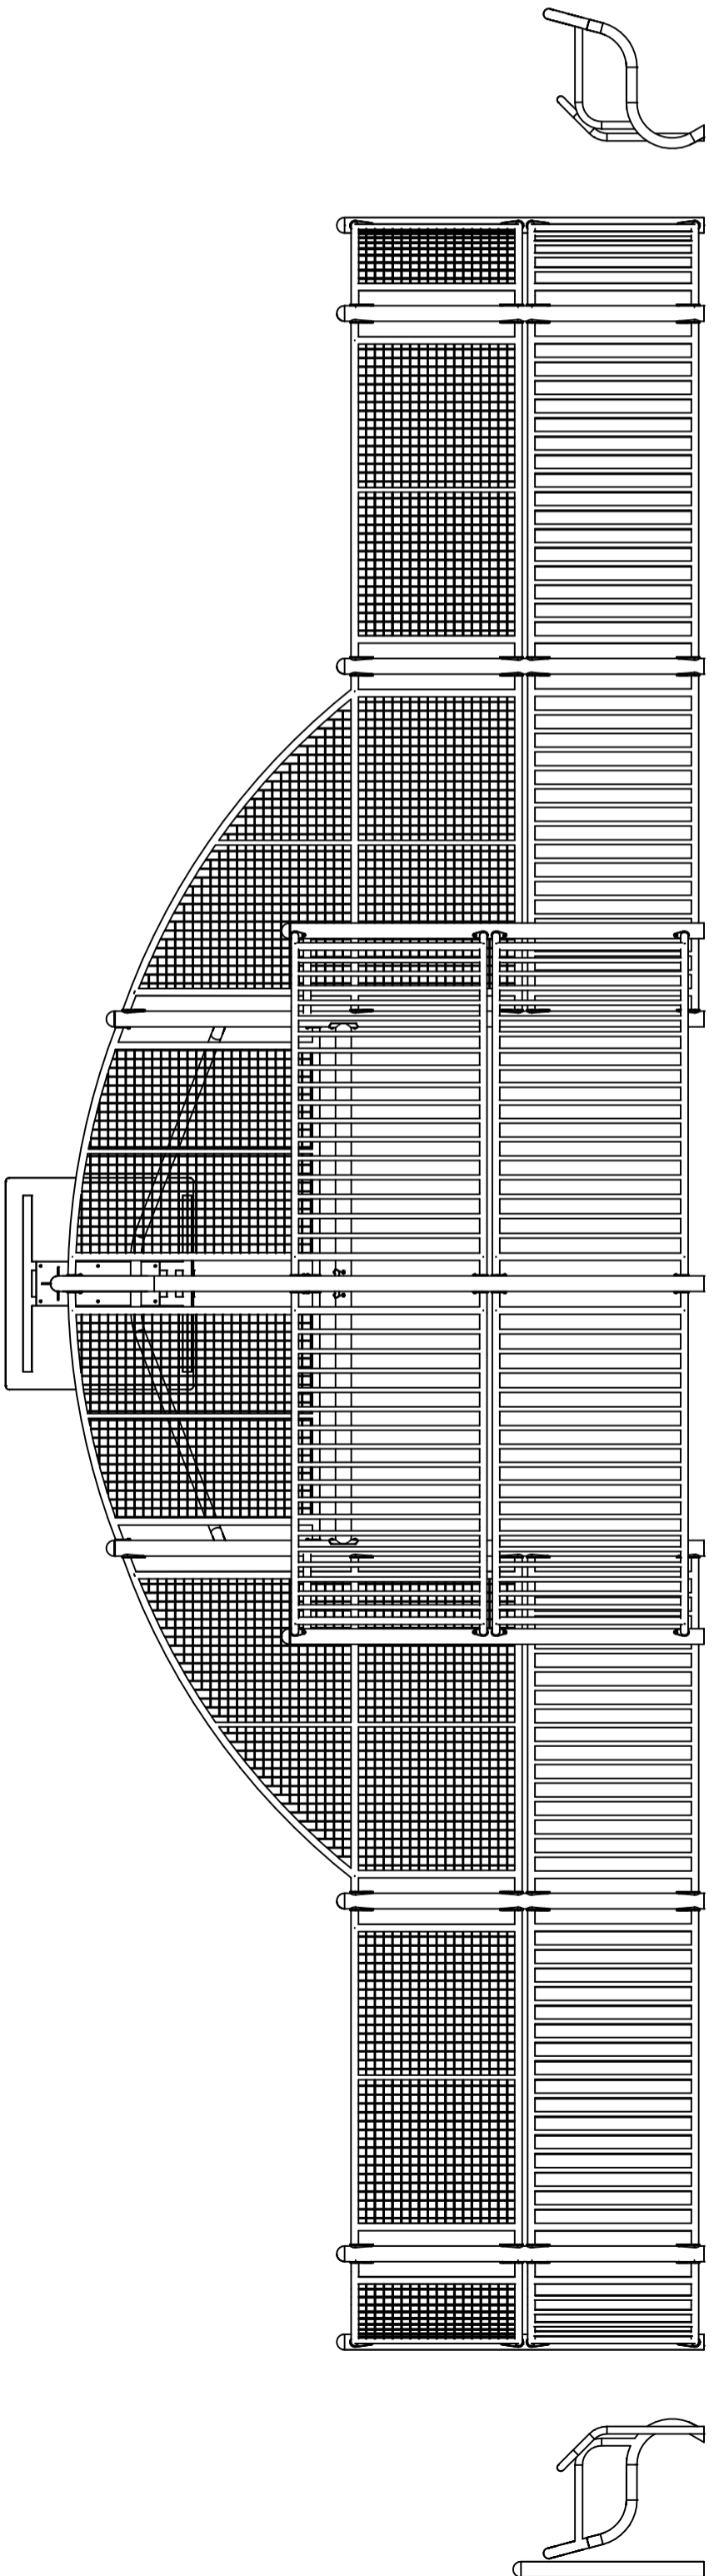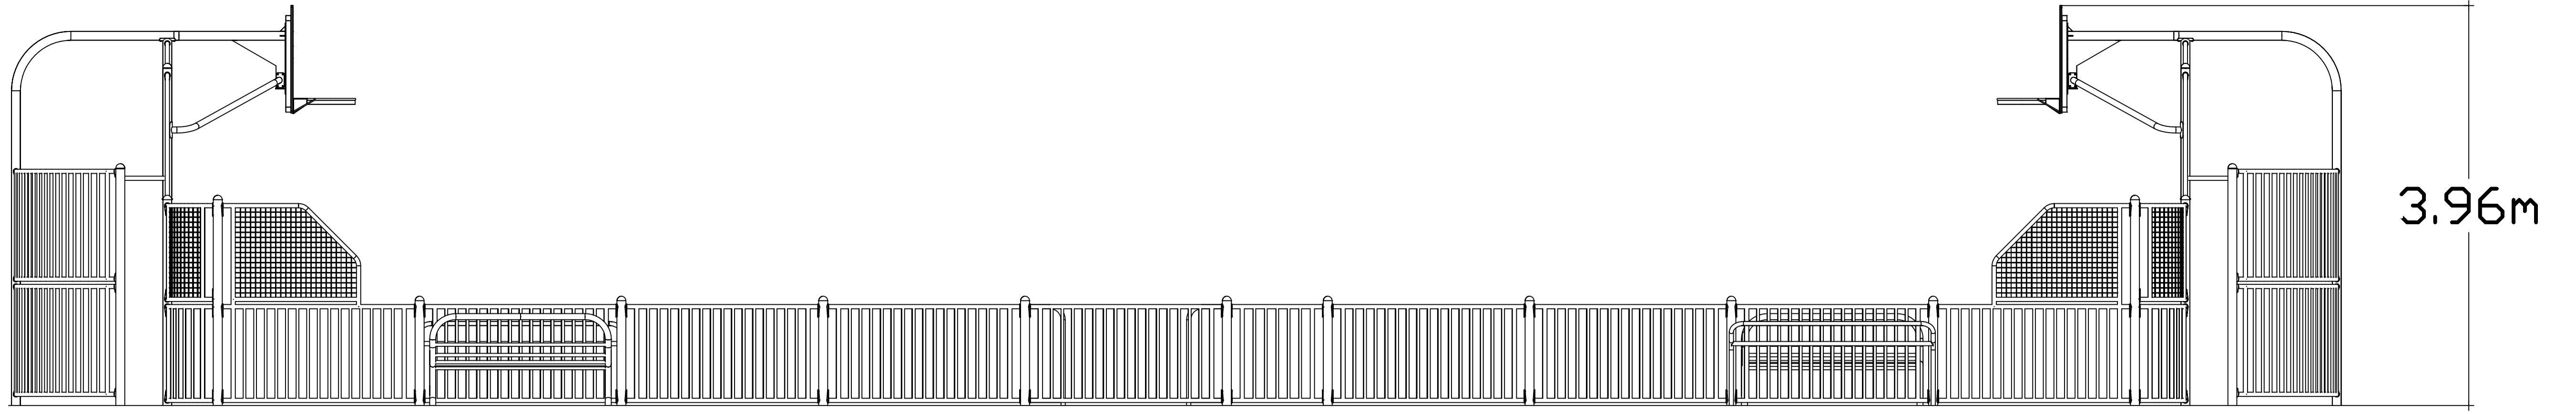

TITLE
SA-AT
ARENA ATLANTA

HAGS®

T: +46 380 473 00 E: hags@hags.com W: www.hags.com

DATE: 19/02/2024
 DRAWN BY: JW CHECKED BY: CCW

DRAWING NUMBER: MASW107031 REVISION 0

© HAGS 2024 SHEET 4 OF 4