

Code	Name	Quantity
SAG2B	Standard Goal Section	2
SAGAM	Arch Side - Mesh	4
SAMBR	Basketball Backboard c/w Hoop	2
SAPI0	1m High Post	20
SAP20	2m High Post	4
SAC20	2m High Corner Post	4
SAEPS	Access Side Panel - Single Height	2
SA2LB	2m Lower Bar Panel	26
SA2UM	2m Upper Mesh Panel	4
<b>TOTAL</b>		<b>68</b>



REVISION		
34213		
22/12/04	ORIGINAL	A
21/01/05	AMENDMENTS BY SM CHK BY JC Graphics updated.	B
04/06/10	AMENDMENT BY JF CHK BY NB Border amended for international use.	C
MASW107039		
20/02/24	DOCID UPDATED	0




**TITLE**  
**SA-KA**  
**ARENA KANSAS**

**HAGS®**  
 T: +46 380 473 00 E: hags@hags.com W: www.hags.com

DATE: 20/02/2024  
 DRAWN BY: JW CHECKED BY: CCW

DRAWING NUMBER: MASW107039 REVISION 0

© HAGS 2024 SHEET 1 OF 4

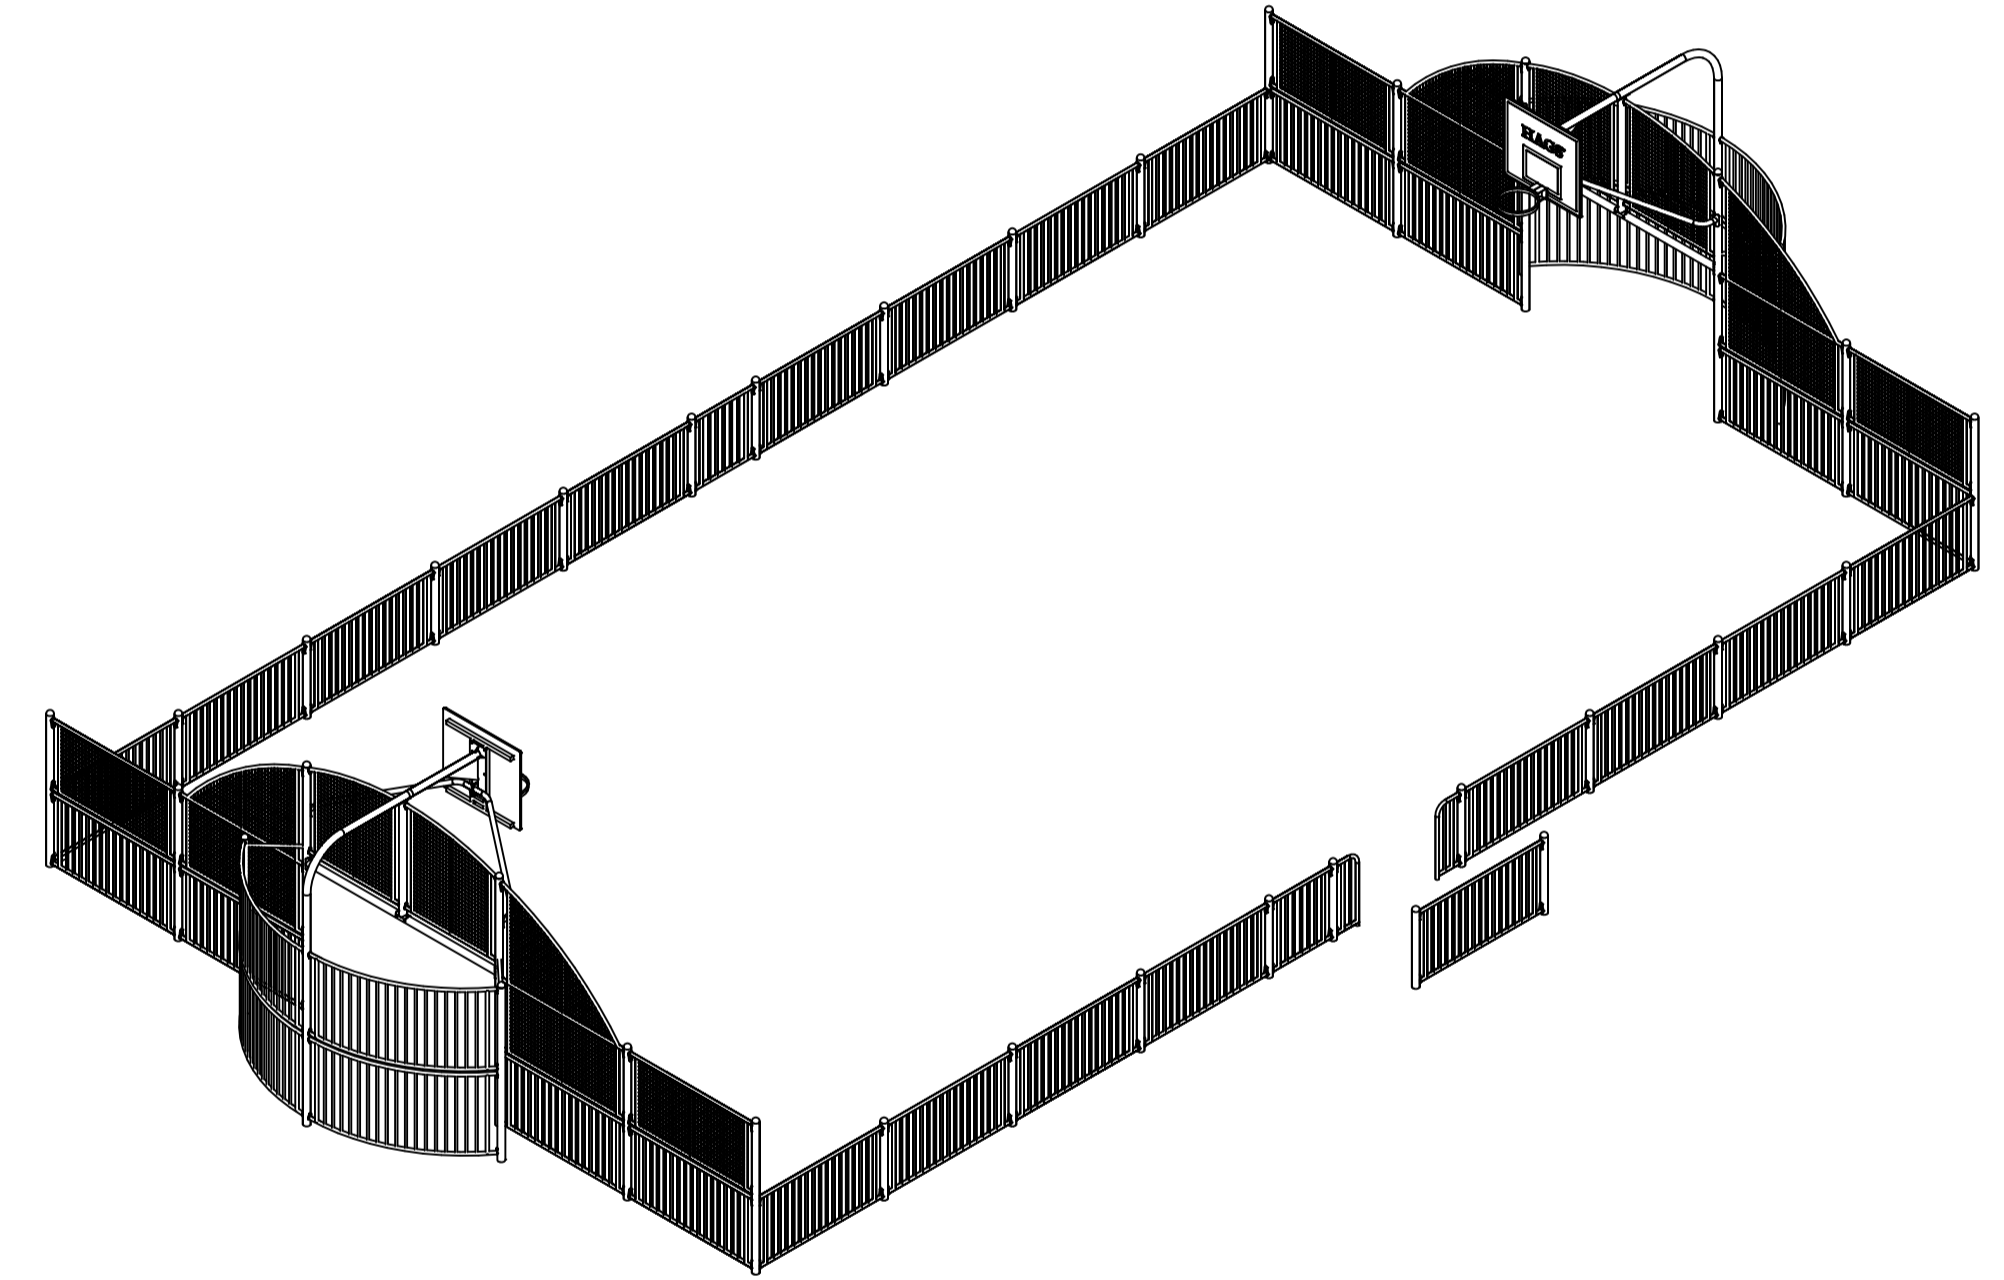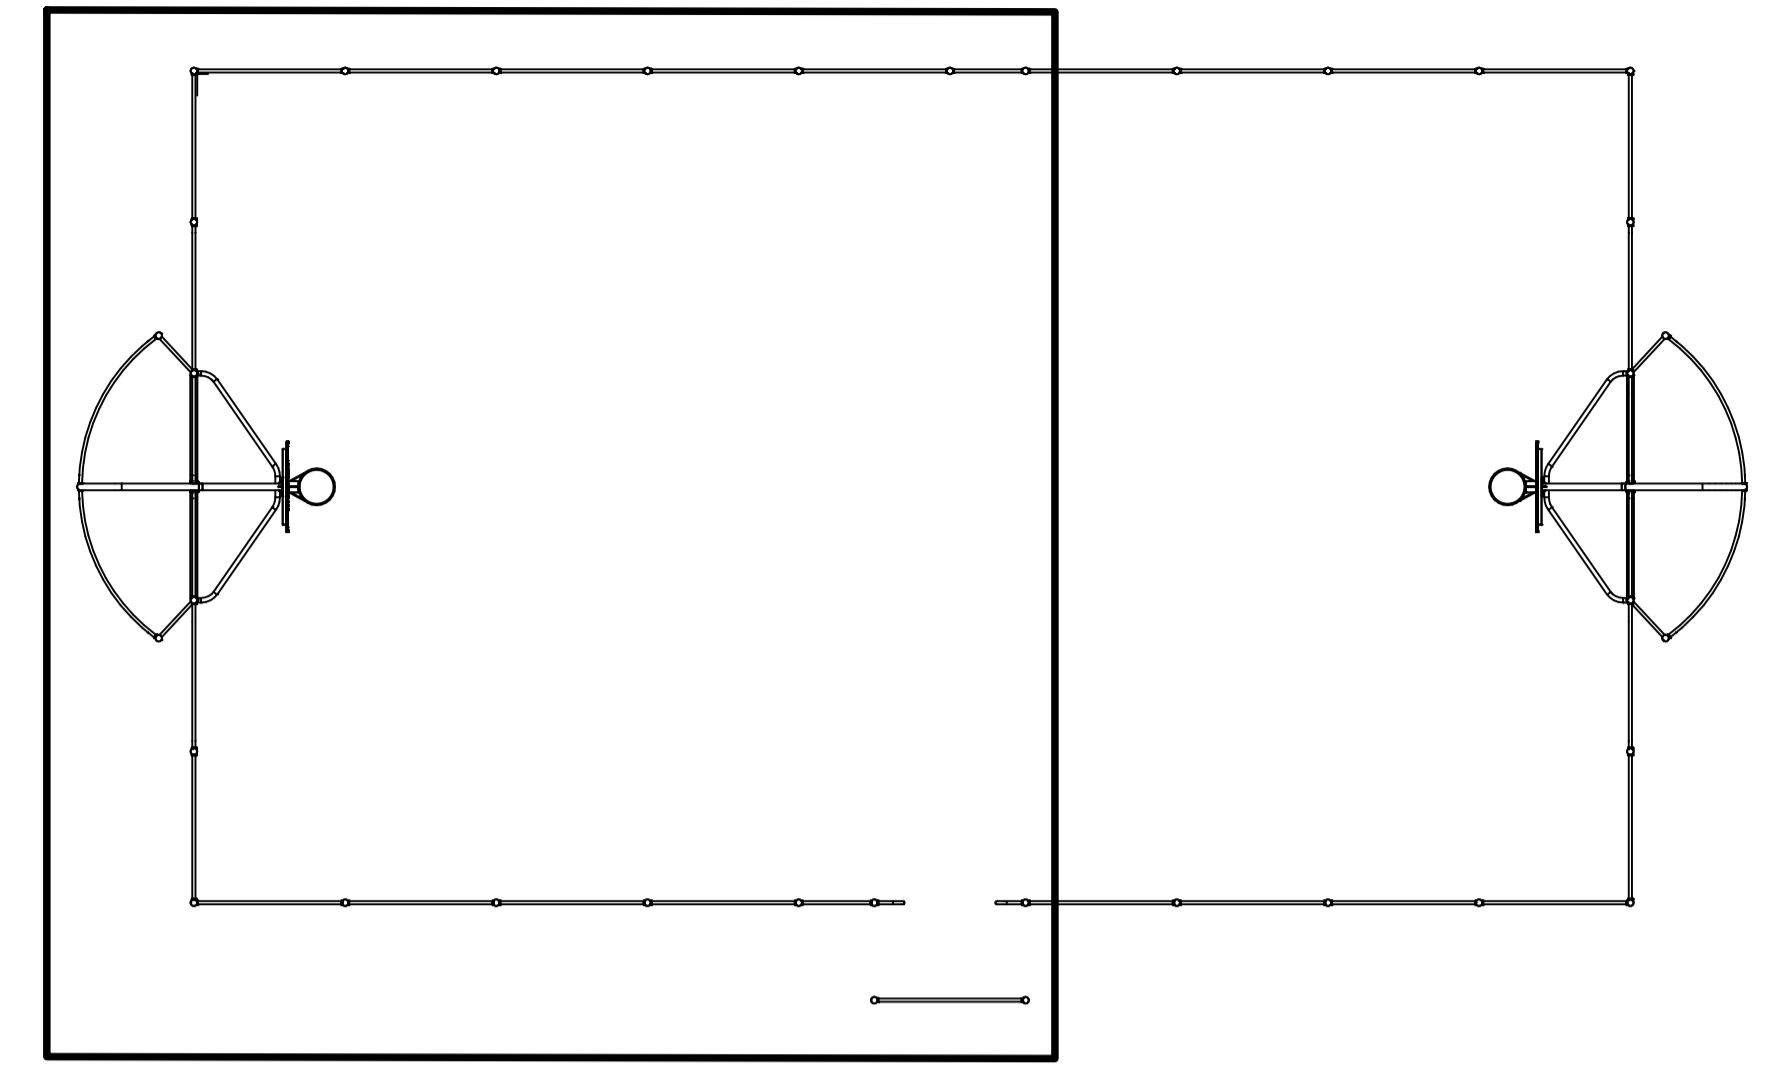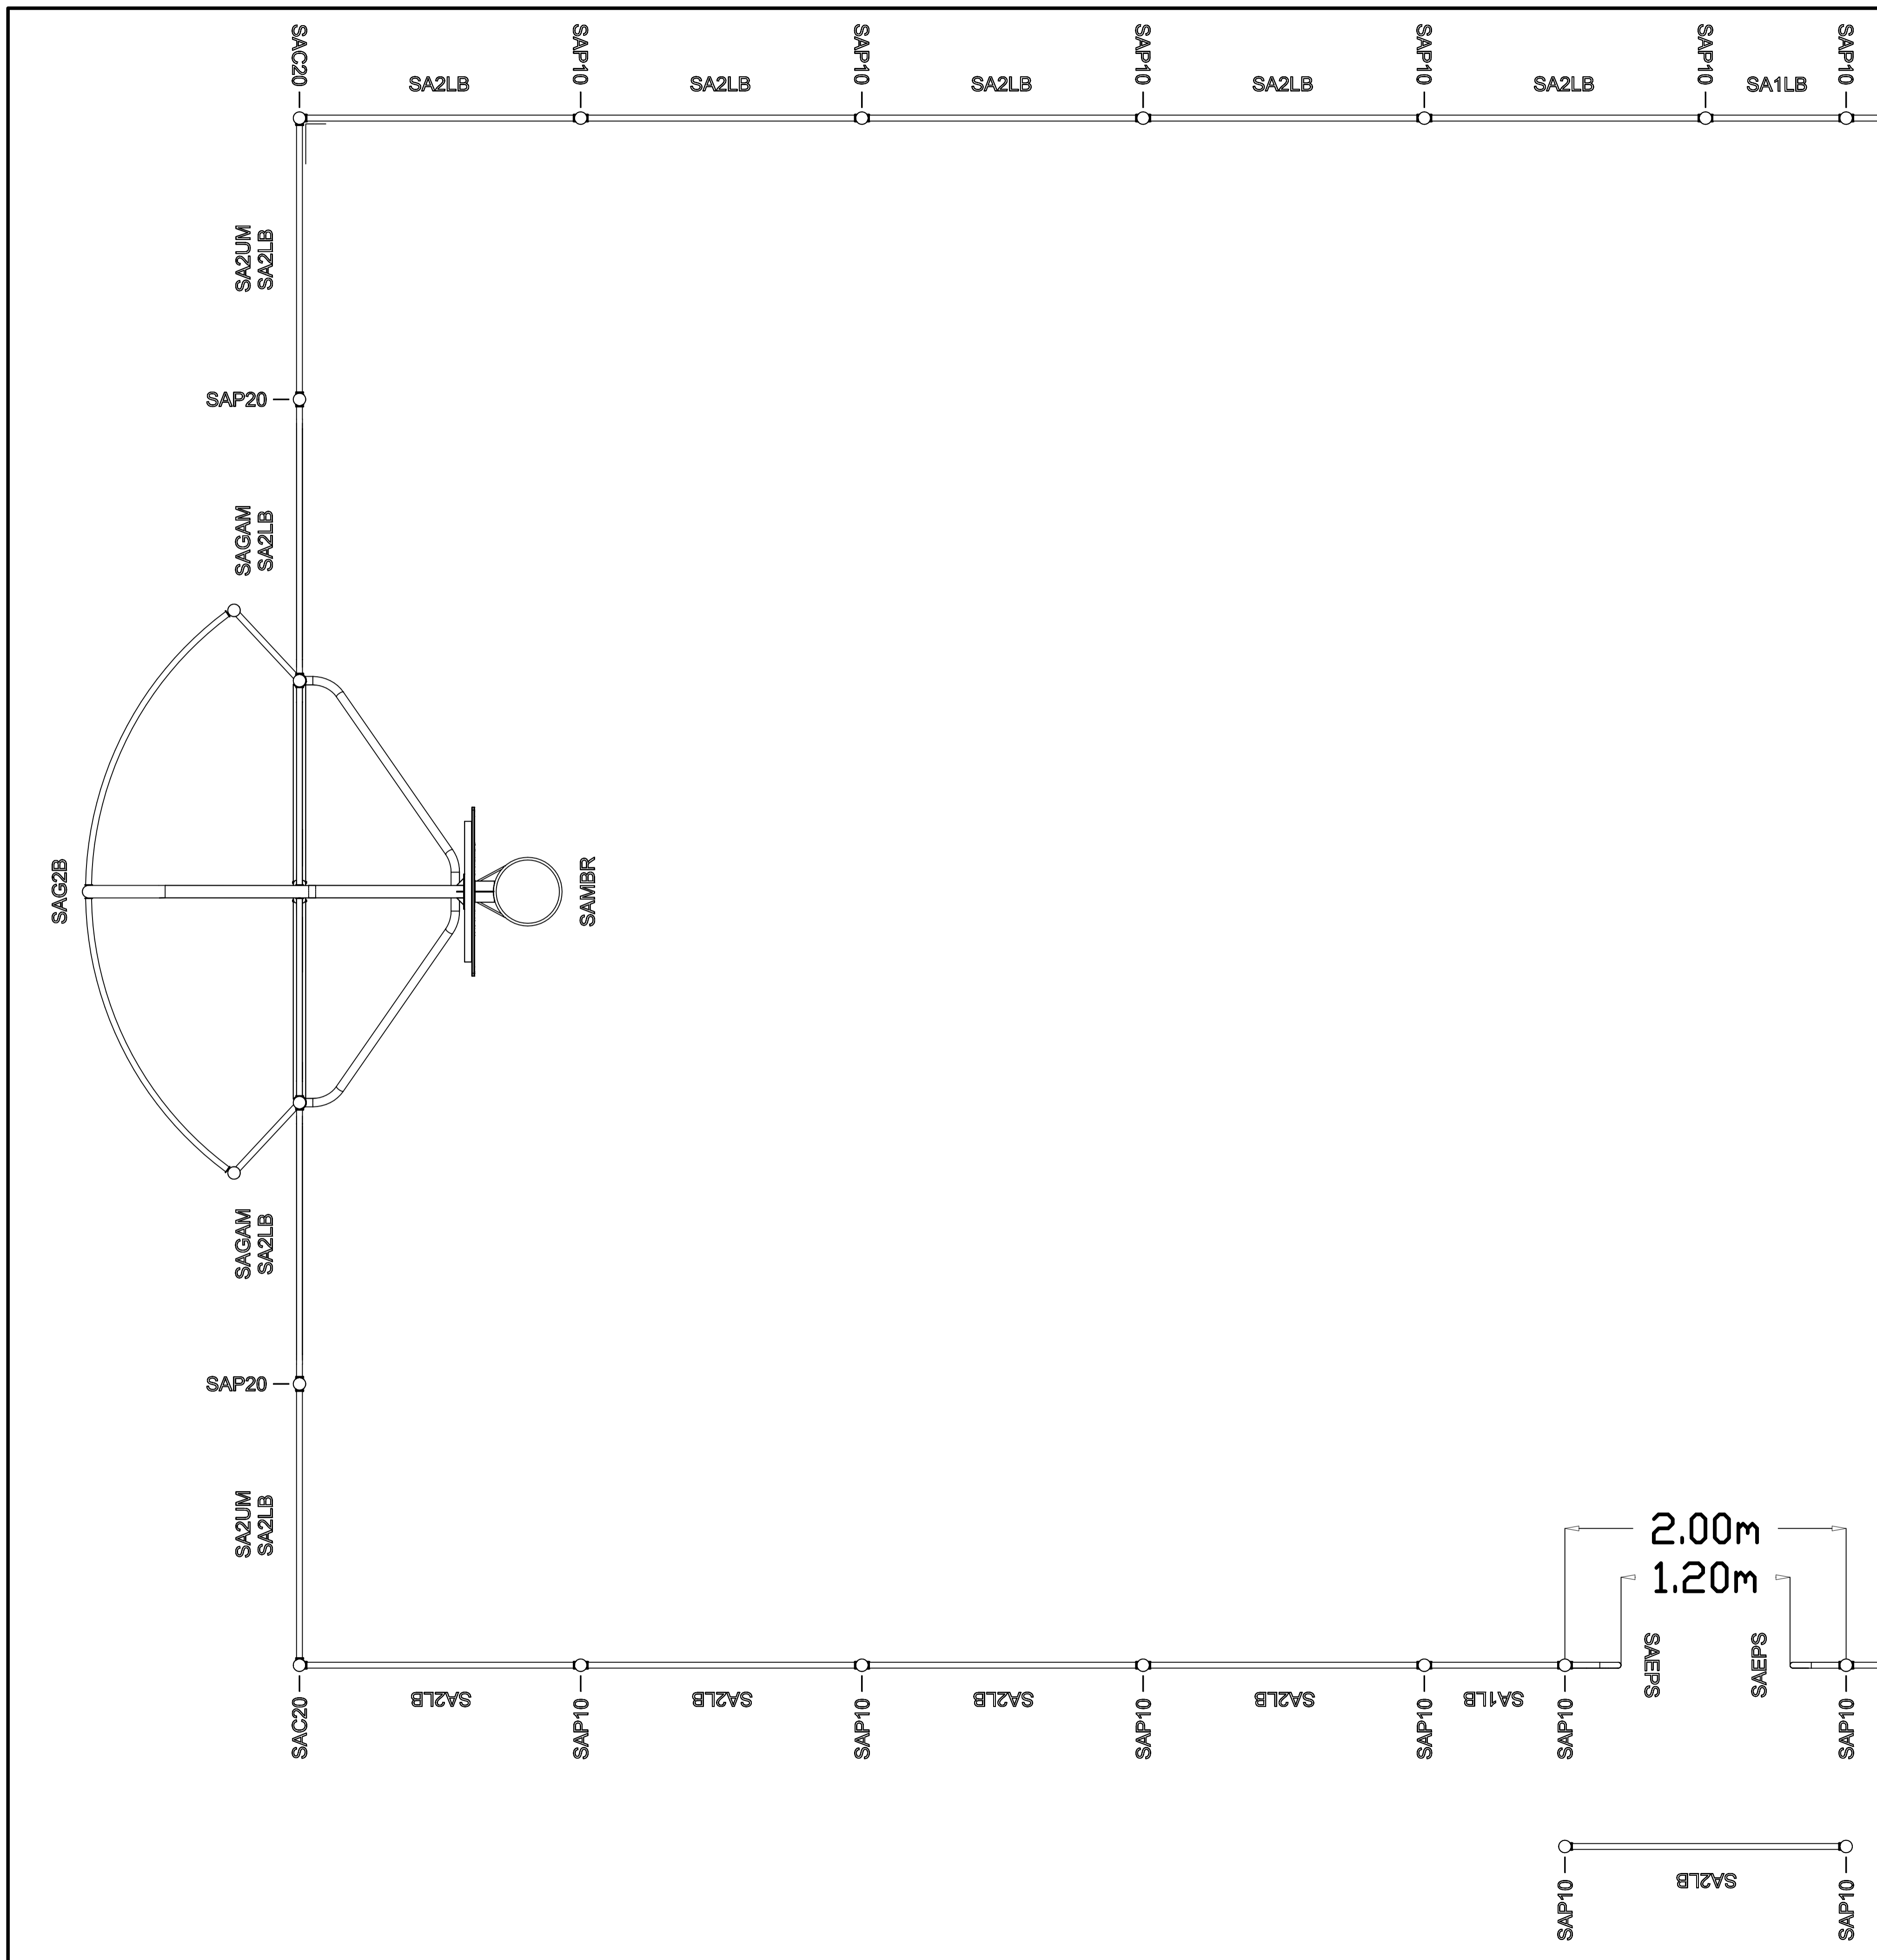

**TITLE**  
**SA-KA**  
**ARENA KANSAS**



**HAGS**<sup>®</sup>

T: +46 380 473 00 E: hags@hags.com W: www.hags.com

DATE: 20/02/2024  
 DRAWN BY: JW CHECKED BY: CCW

DRAWING NUMBER: MASW107039 REVISION: 0



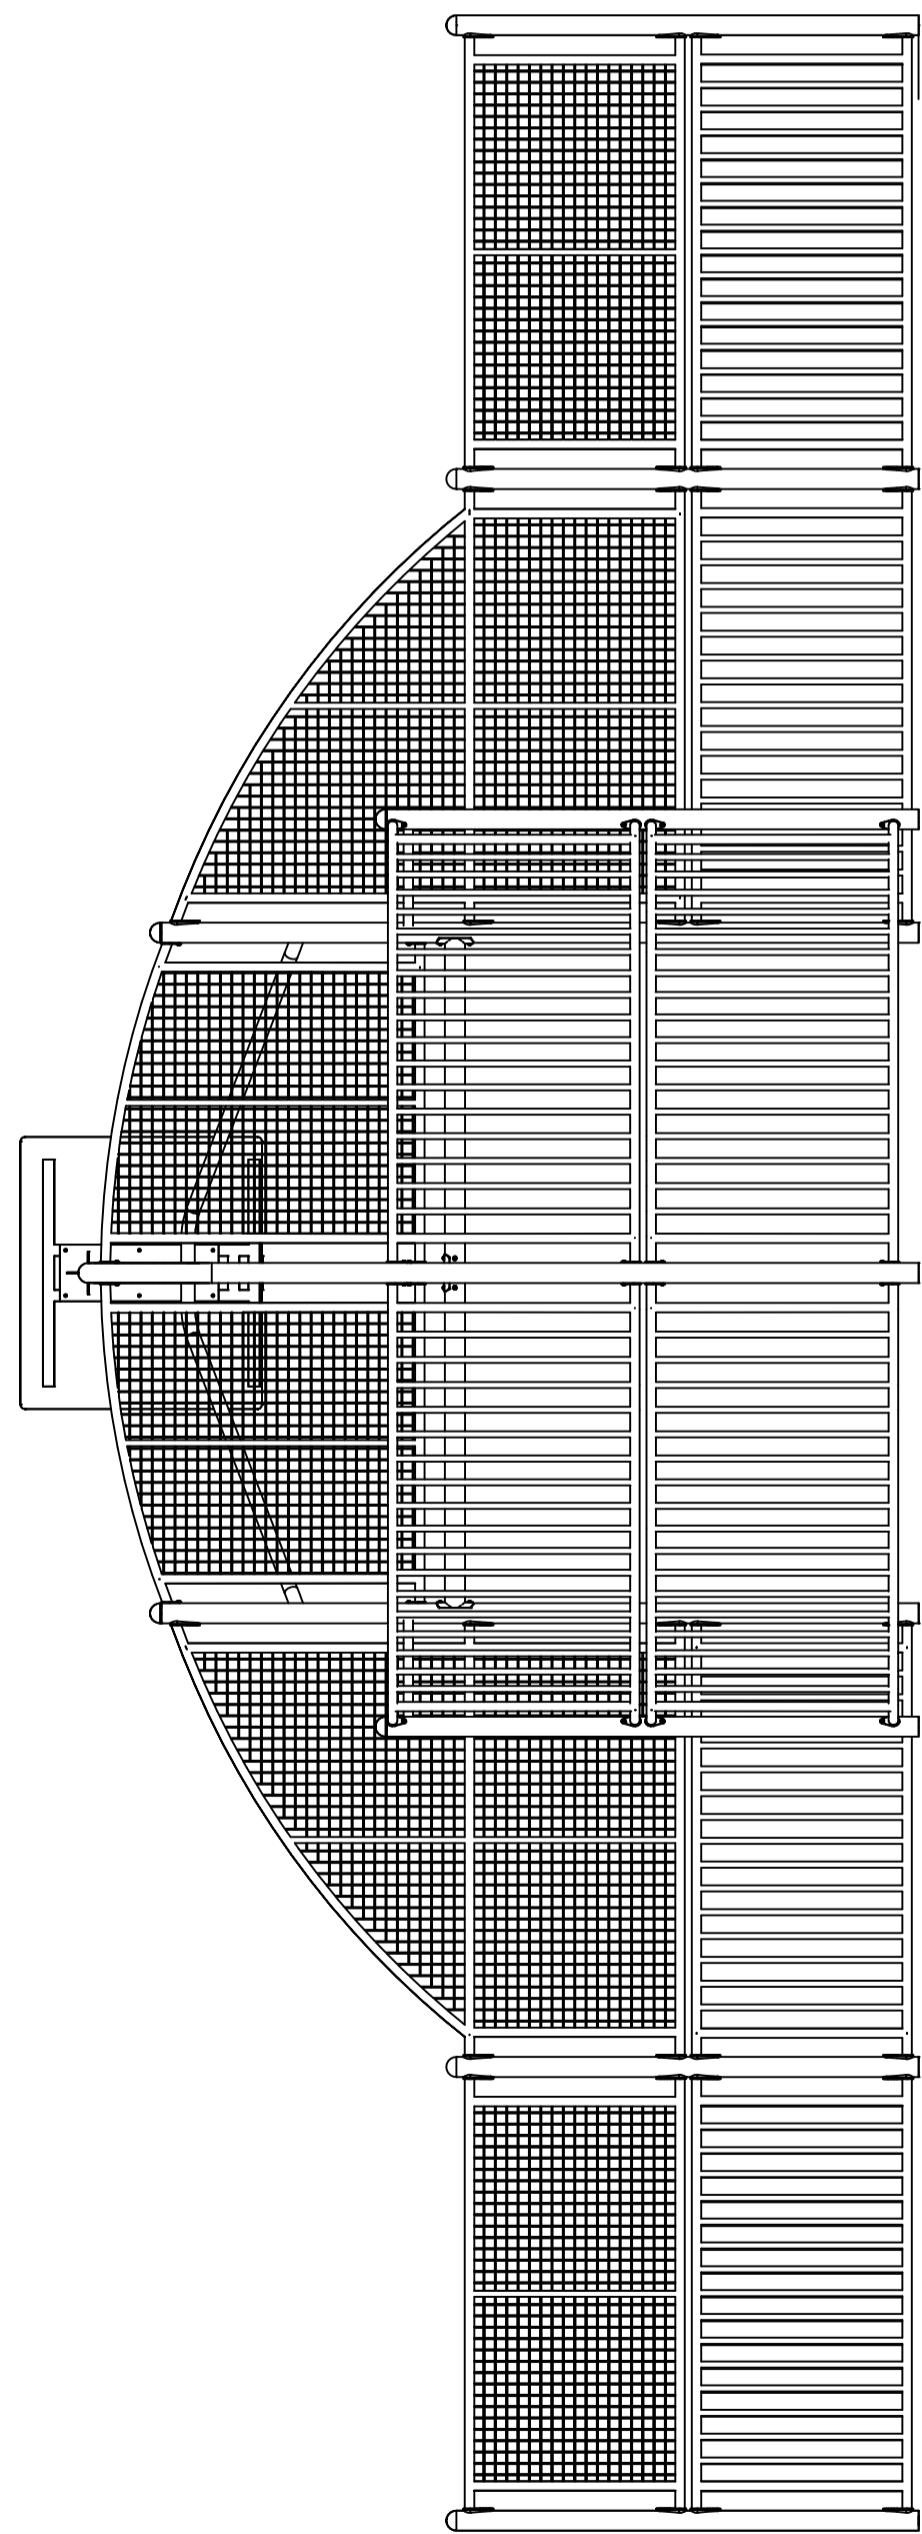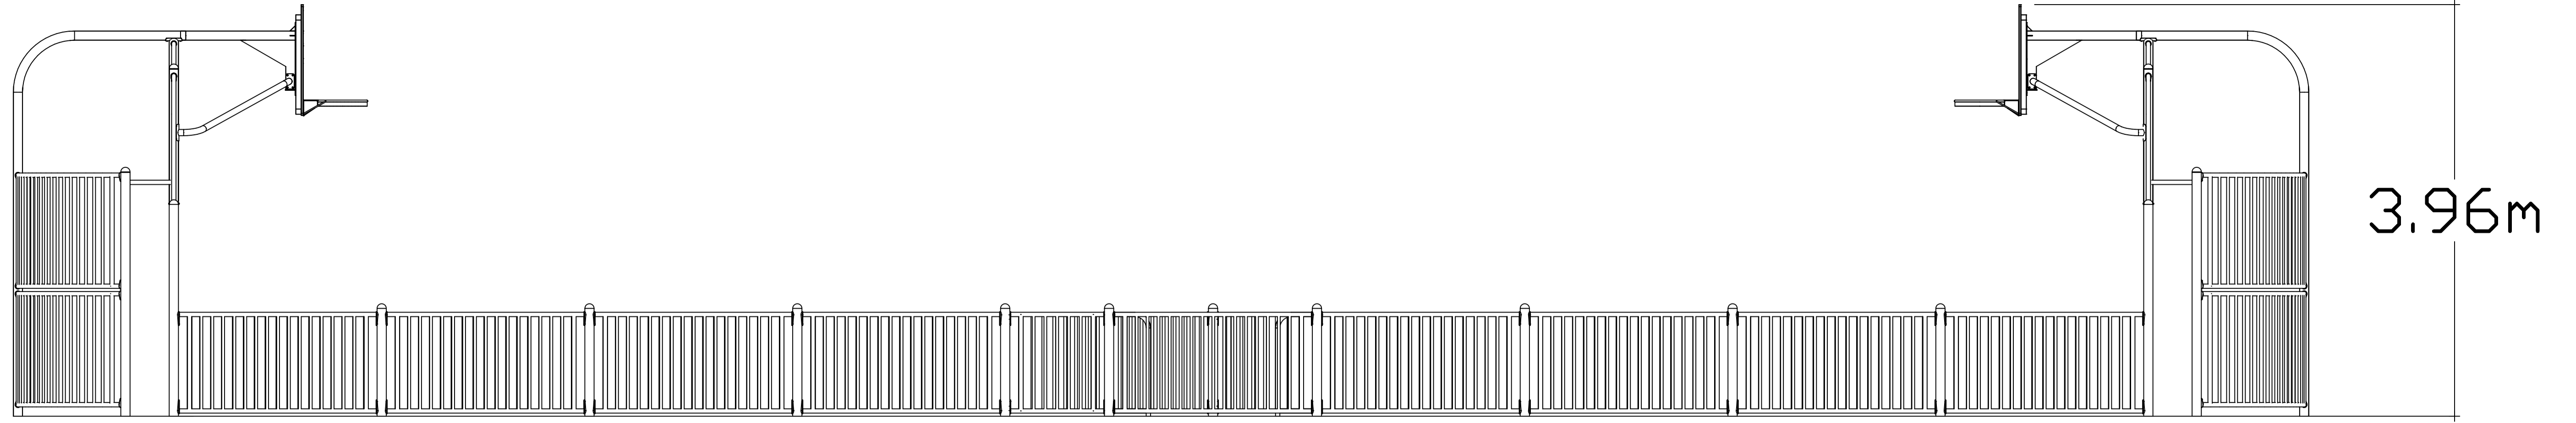

**TITLE**  
**SA-KA**  
**ARENA KANSAS**

**HAGS®**

T: +46 380 473 00 E: hags@hags.com W: www.hags.com

DATE: 20/02/2024  
 DRAWN BY: JW CHECKED BY: CCW

DRAWING NUMBER: MASW107039 REVISION: 0

© HAGS 2024 SHEET 4 OF 4