


Code	Name	Quantity
SAG2B	Standard Goal Section	2
SAGAM	Arch Side - Mesh	4
SAMBR	Basketball Backboard c/w Hoop	2
SAPI0	1m High Post	24
SAP20	2m High Post	8
SACLB	Corner Bar Panel	4
SAEPS	Access Side Panel - Single Height	2
SA1LB	1m Lower Bar Panel	2
SA2LB	2m Lower Bar Panel	26
SA2UM	2m Upper Mesh Panel	4
<b>TOTAL</b>		<b>78</b>

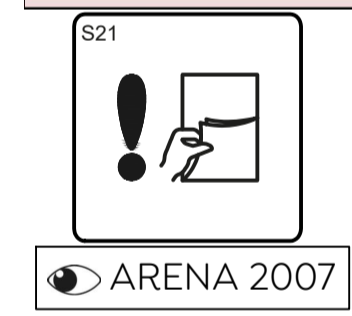

REVISION		
33815		
22/10/04	ORIGINAL	A
21/01/05	AMENDMENTS BY SM CHK BY JC Ground markings updated.	B
04/06/10	AMENDMENT BY JF CHECK NB Border amended for international use.	C
MASW107042		
06/02/24	DOCID UPDATED	O




**TITLE**  
**SA-MC**  
**ARENA MICHIGAN**

**HAGS®**  
 T: +46 380 473 00 E: hags@hags.com W: www.hags.com

DATE: 06/02/2024  
 DRAWN BY: JW CHECKED BY: CCW

DRAWING NUMBER: MASW107042 REVISION: O

© HAGS 2024 SHEET 1 OF 4

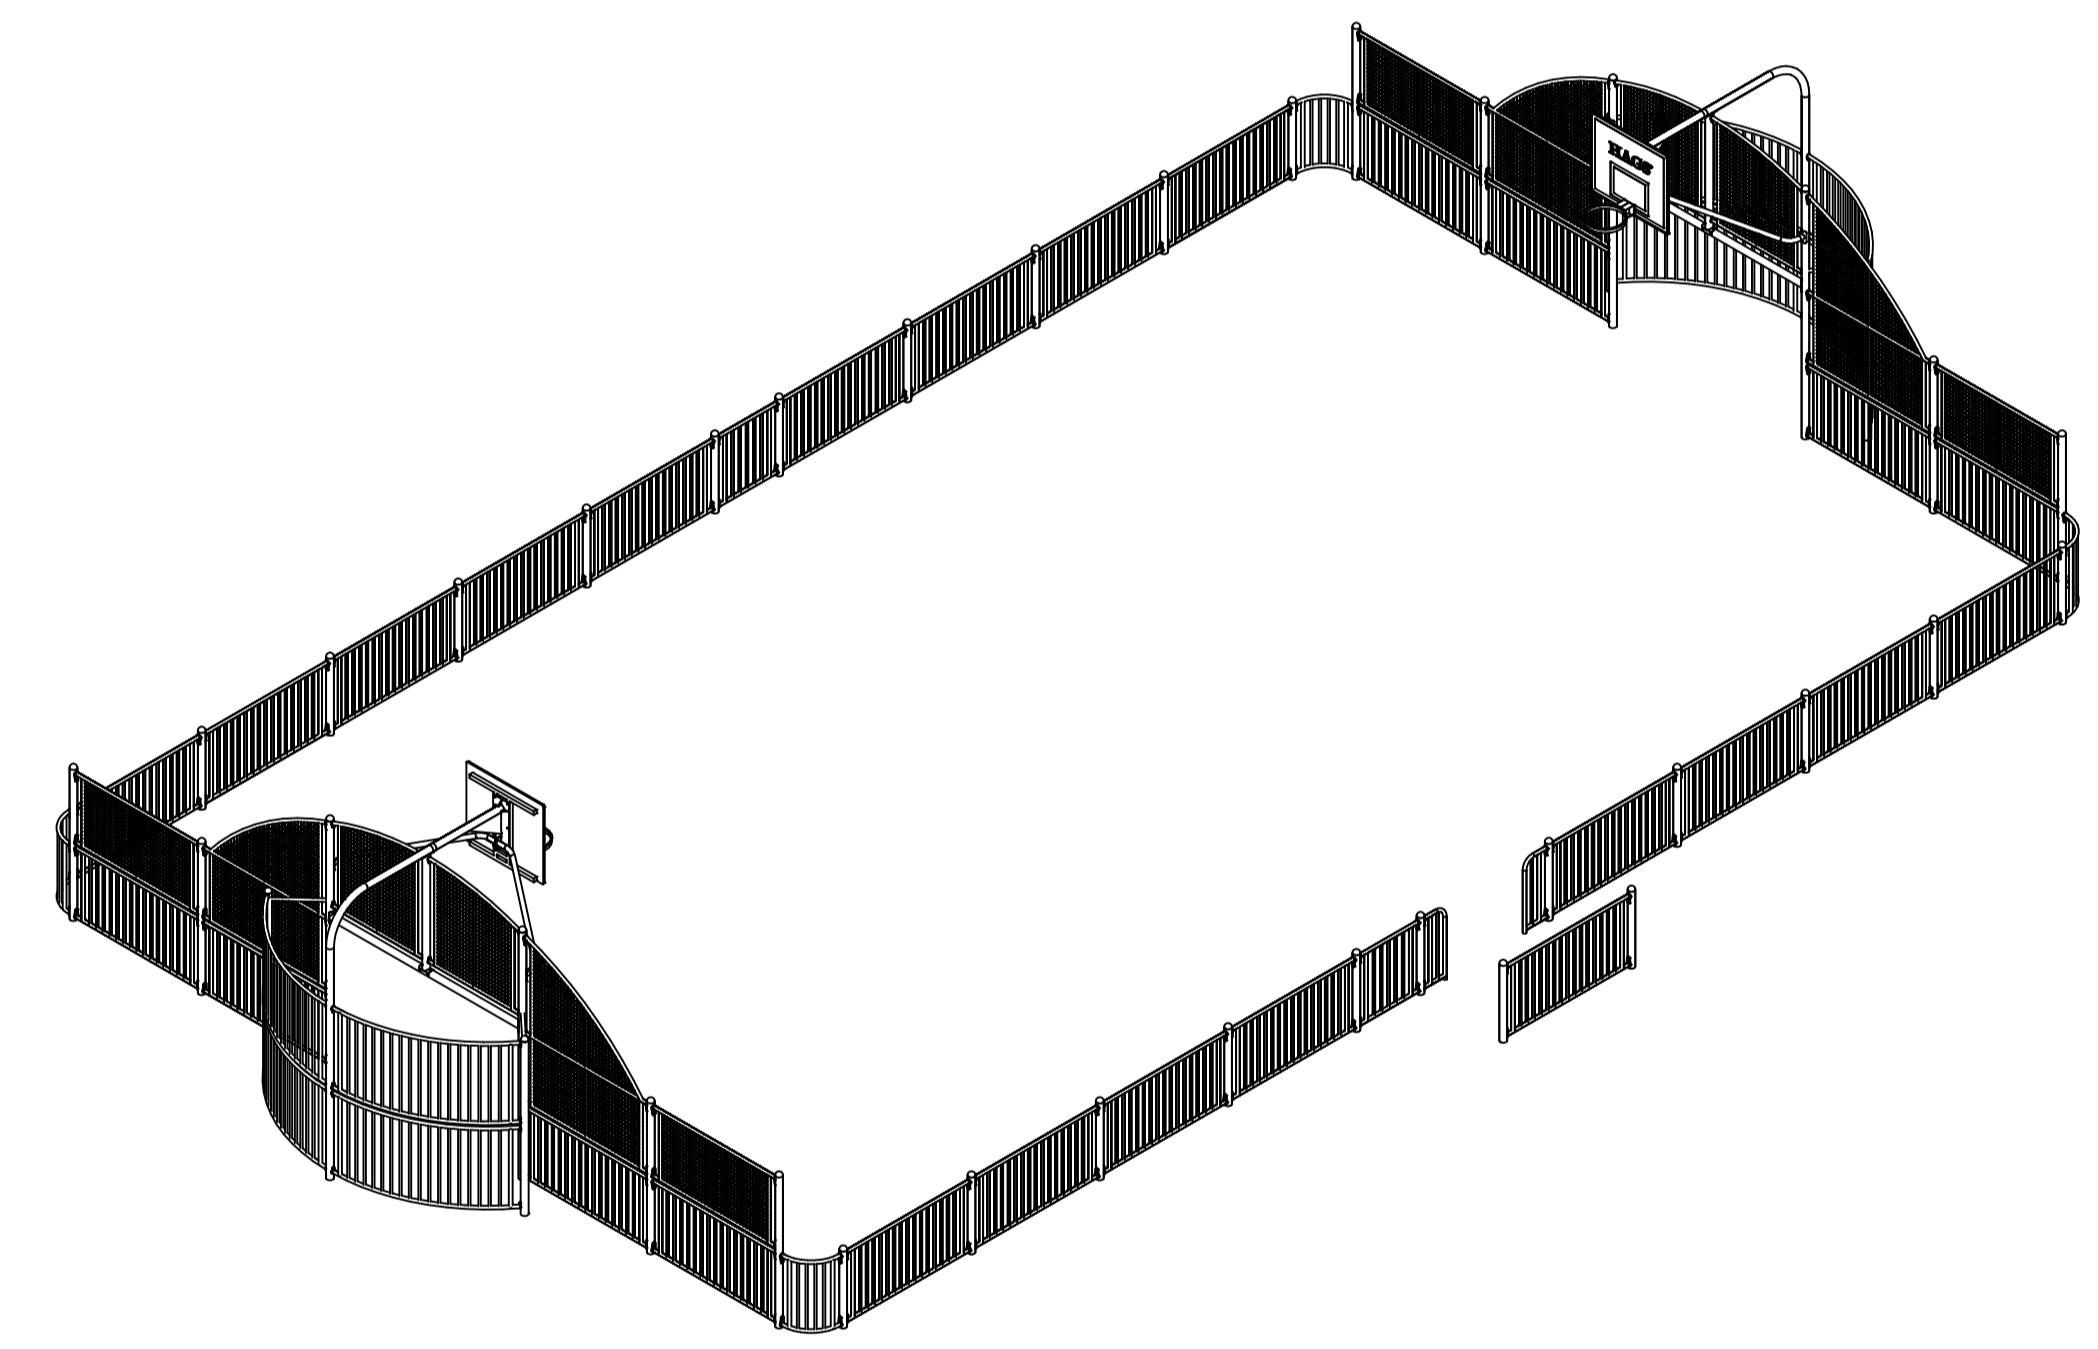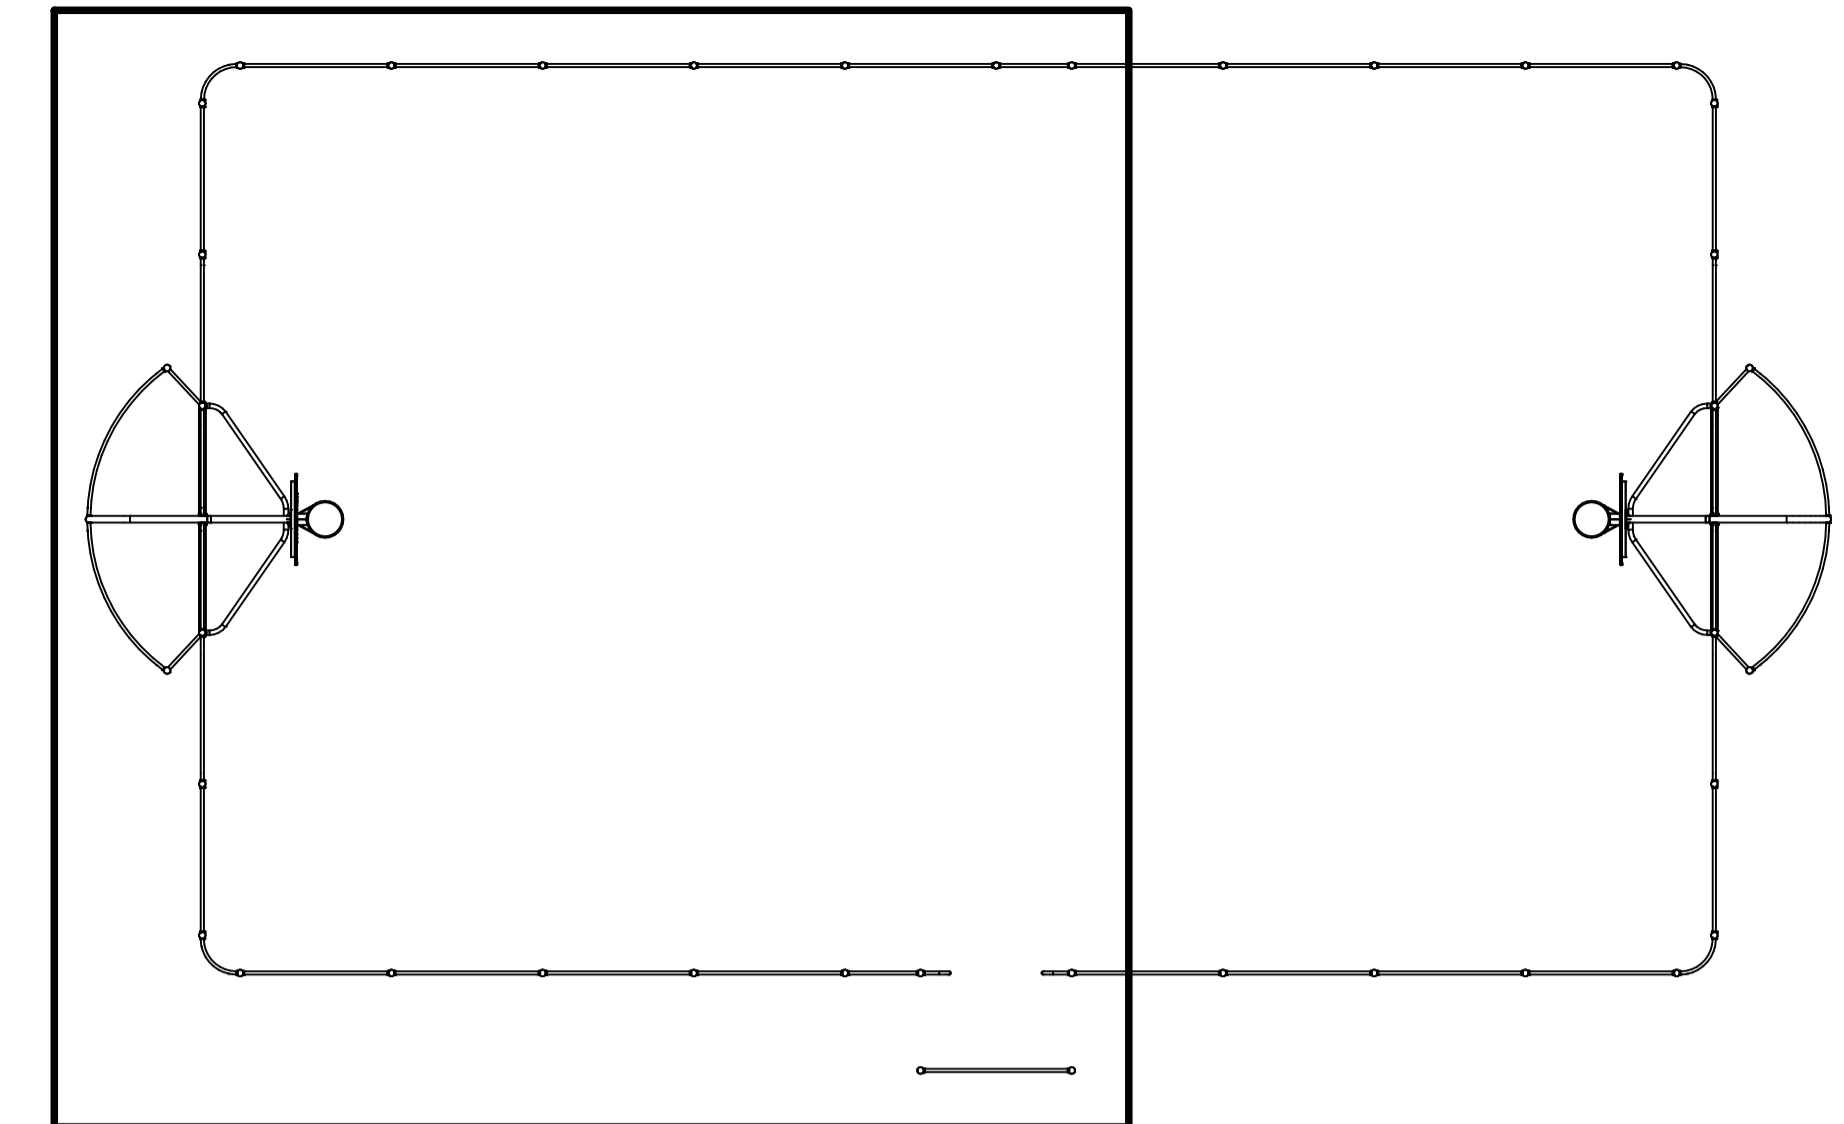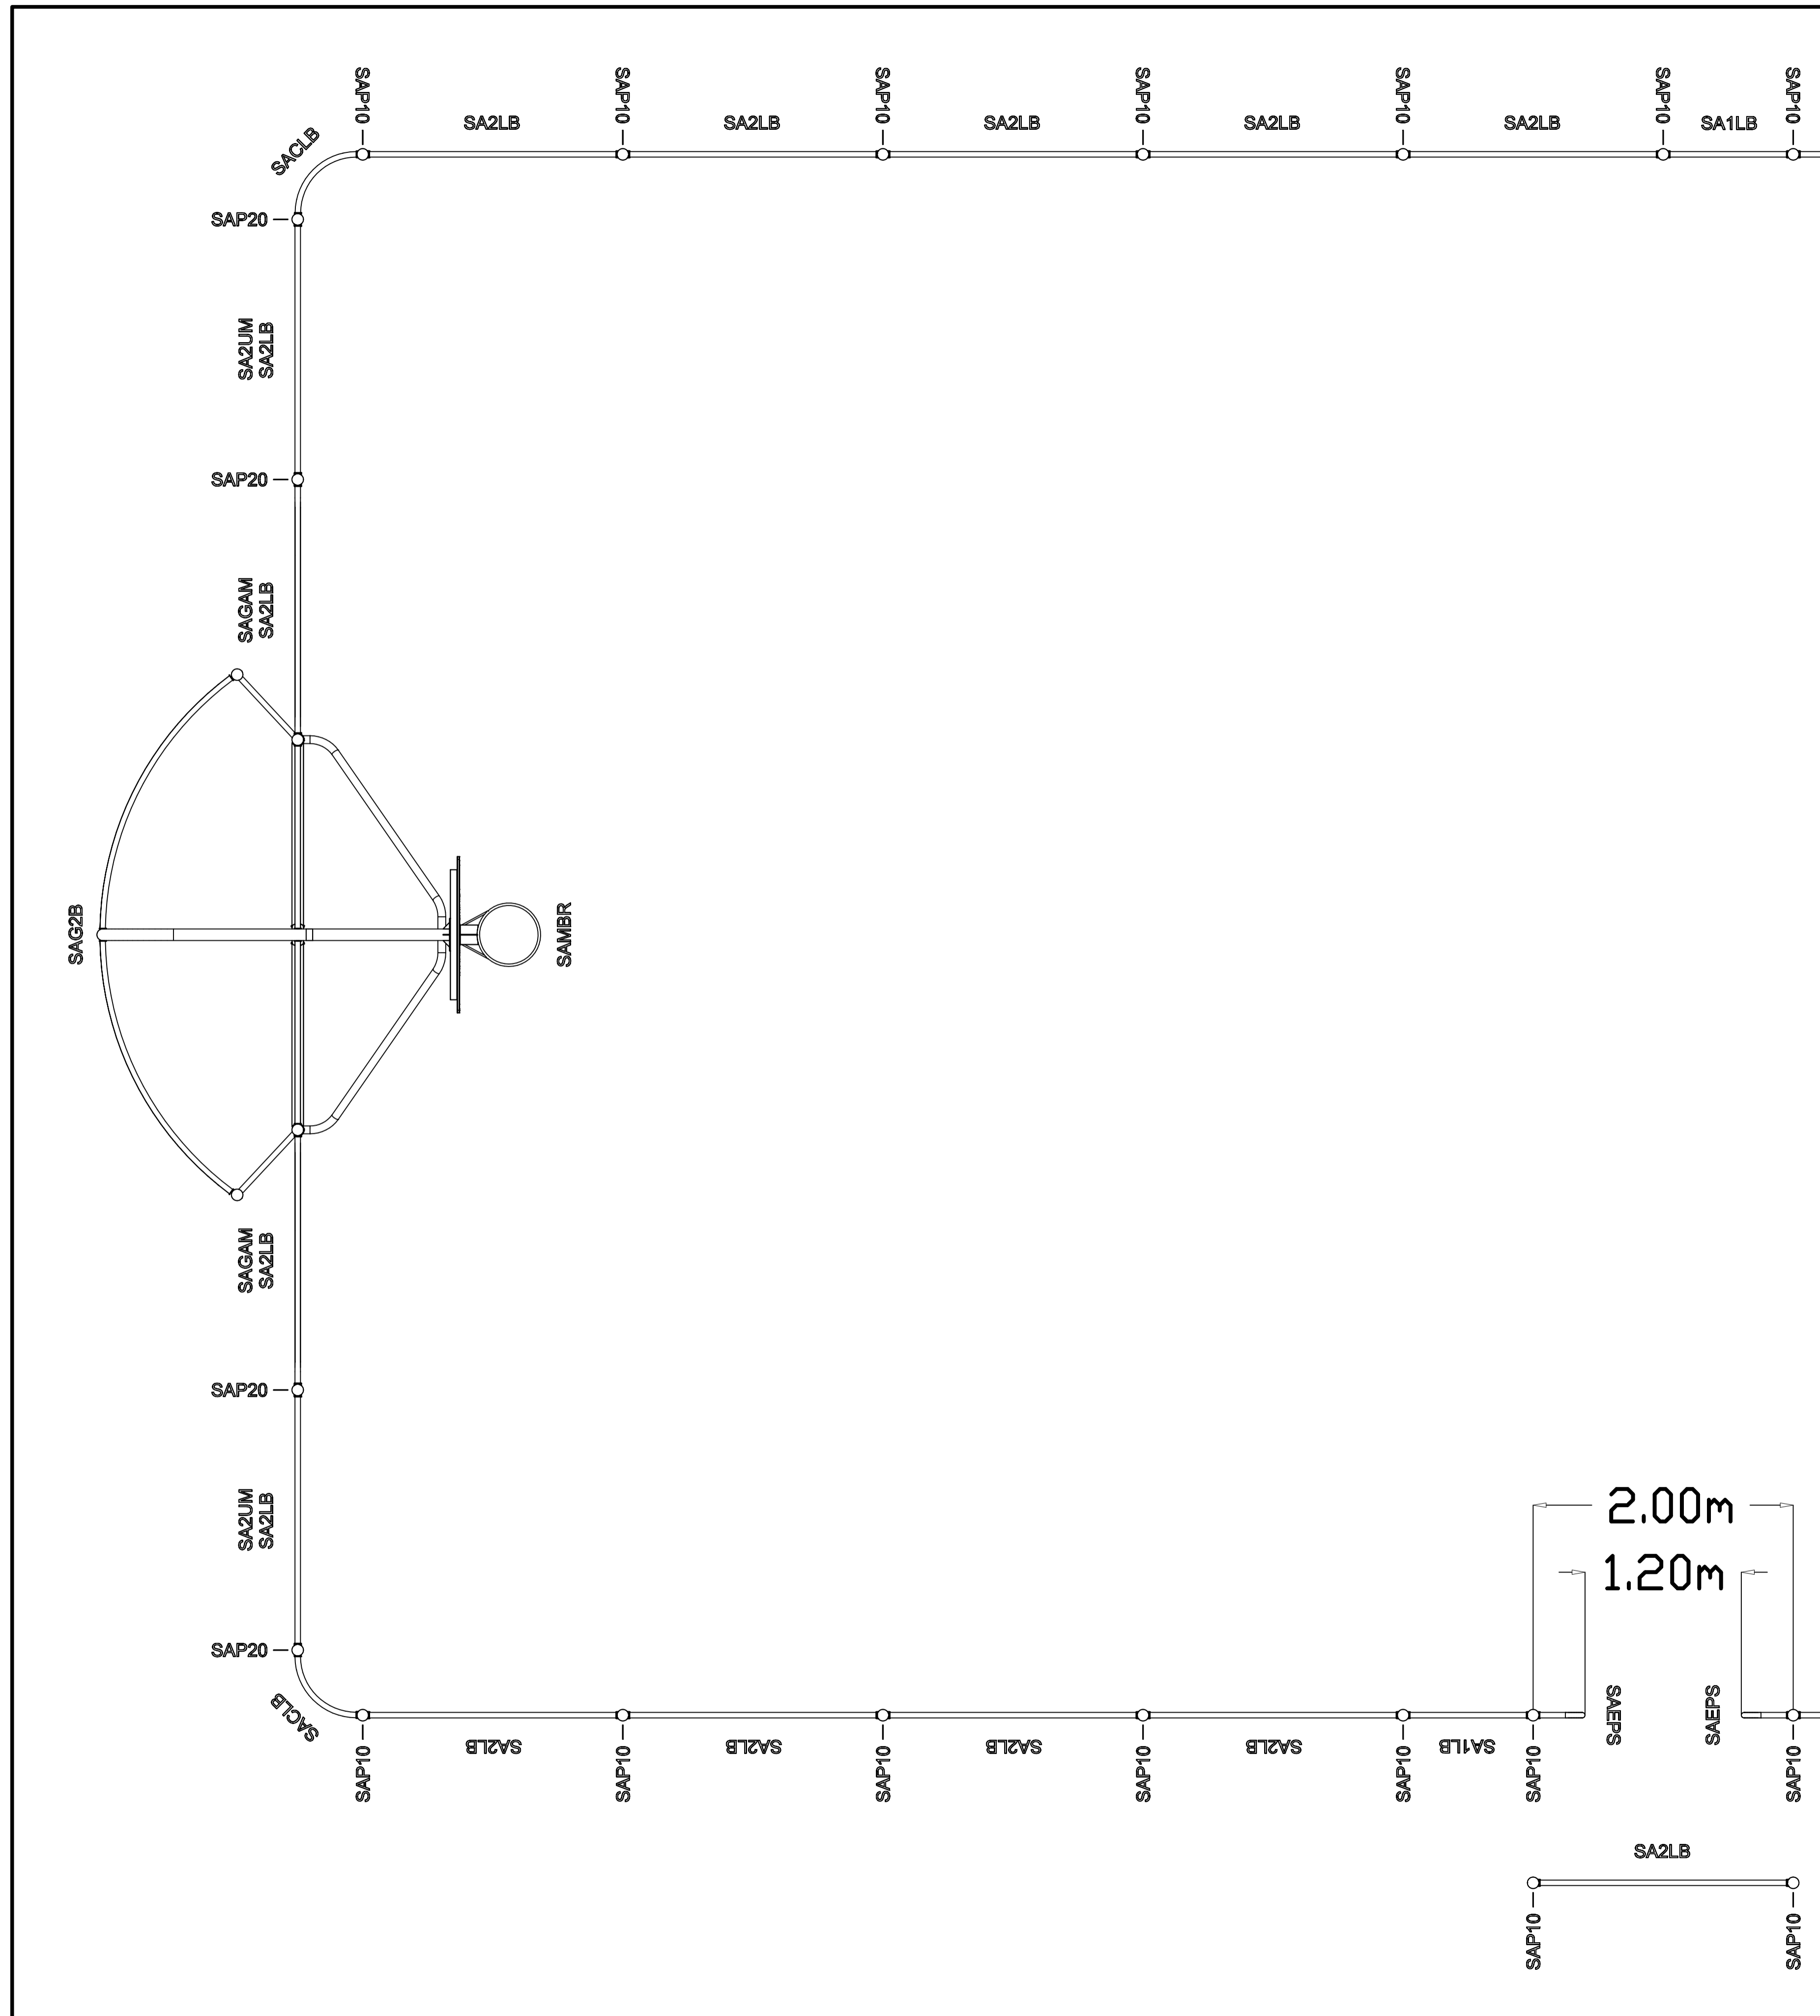




**TITLE**  
**SA-MC**  
**ARENA MICHIGAN**

**HAGS®**  
 T: +46 380 473 00 E: hags@hags.com W: www.hags.com

DATE: 06/02/2024  
 DRAWN BY: JW CHECKED BY: CCW

DRAWING NUMBER: MASW107042 REVISION: 0

© HAGS 2024 SHEET 2 OF 4

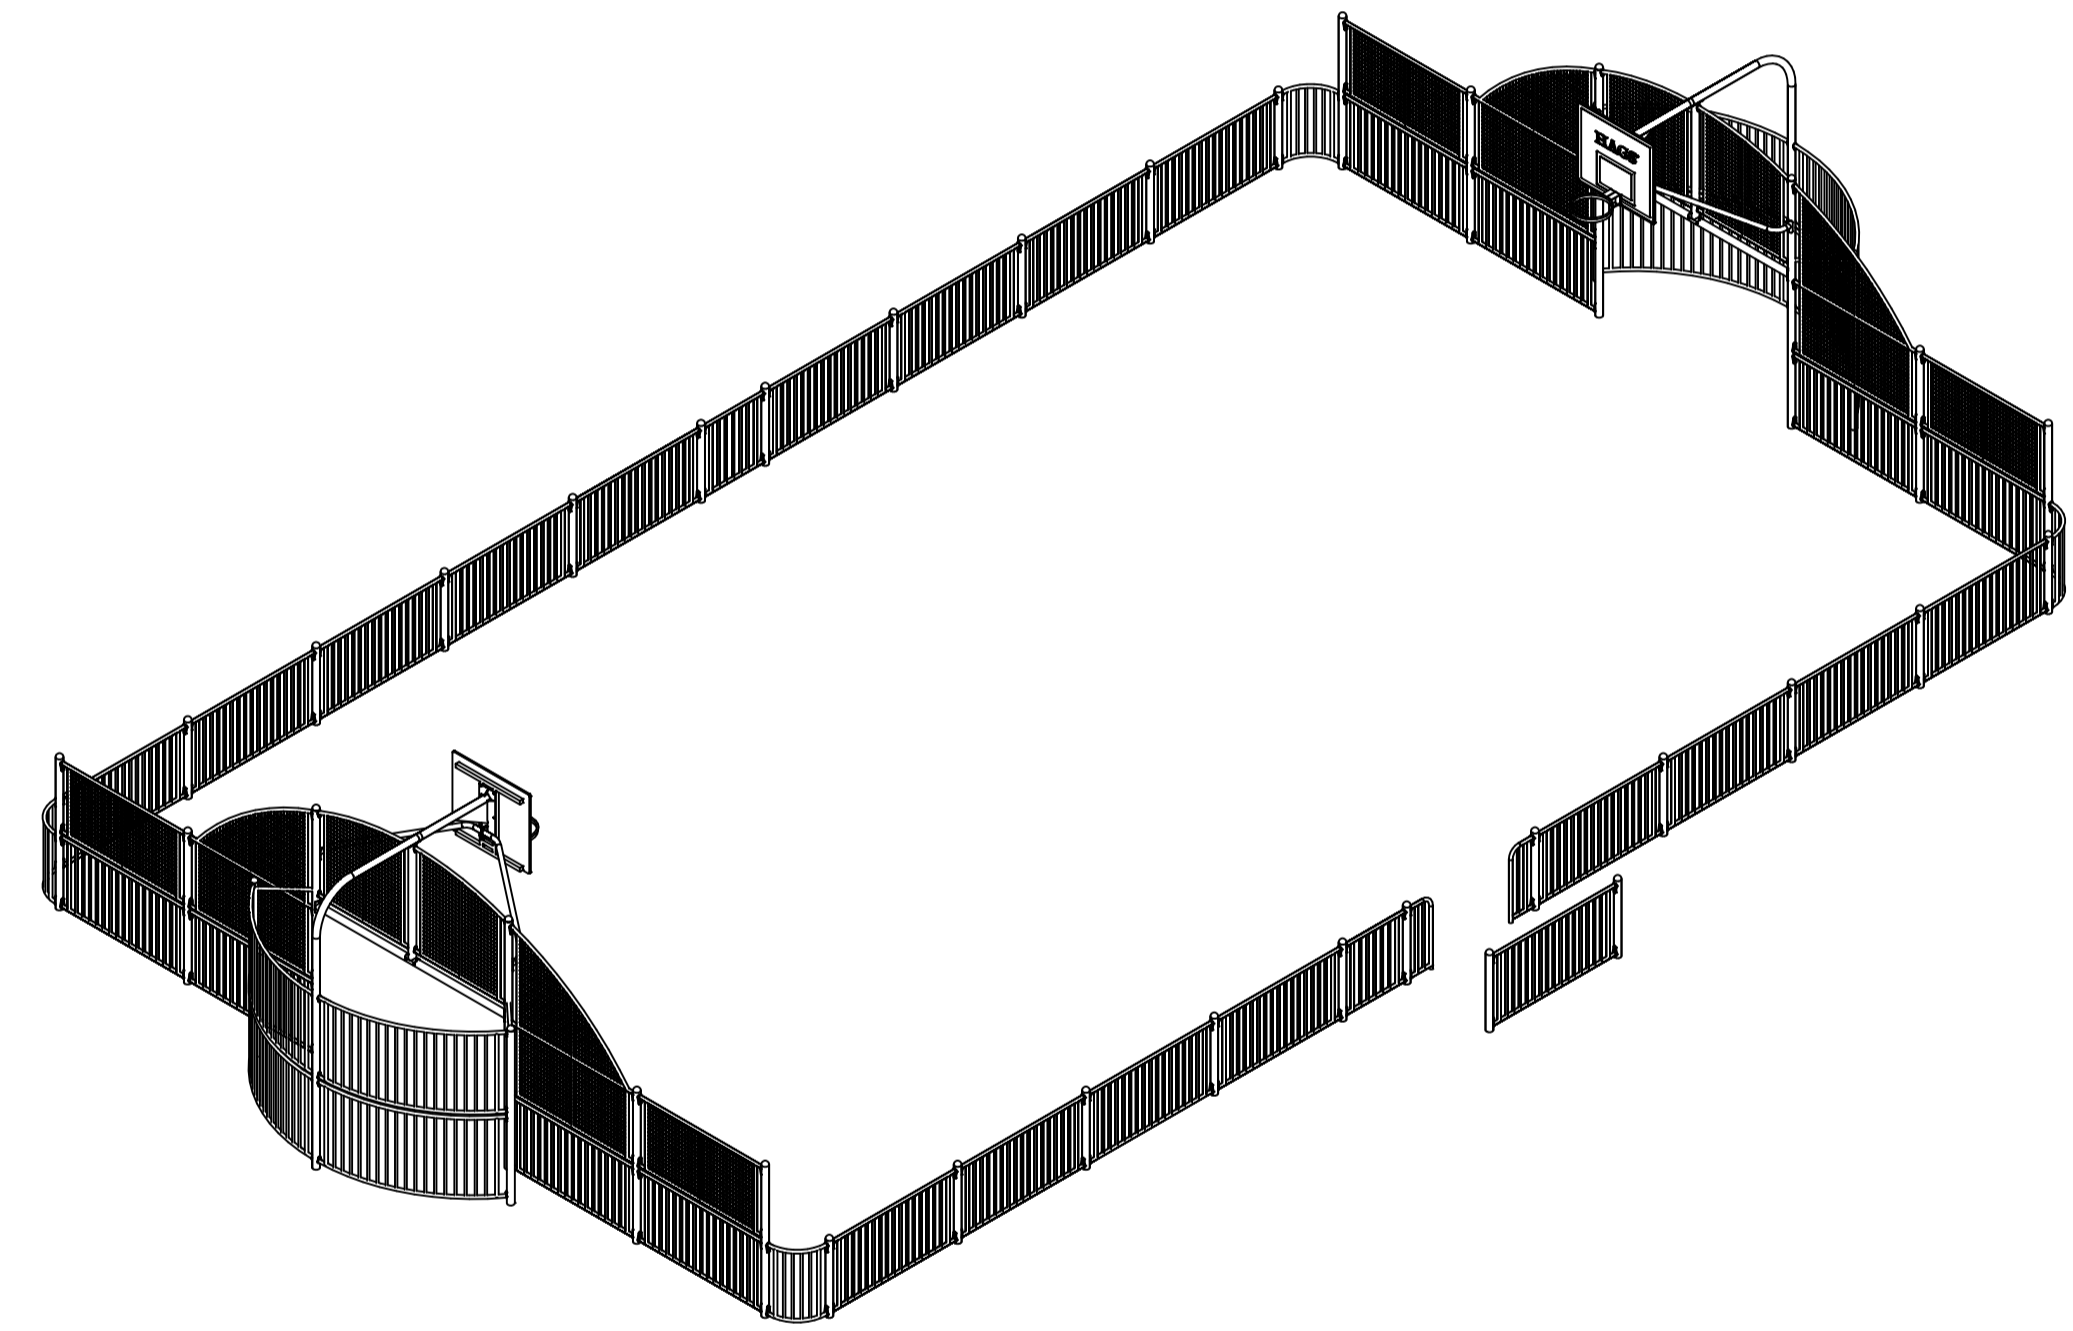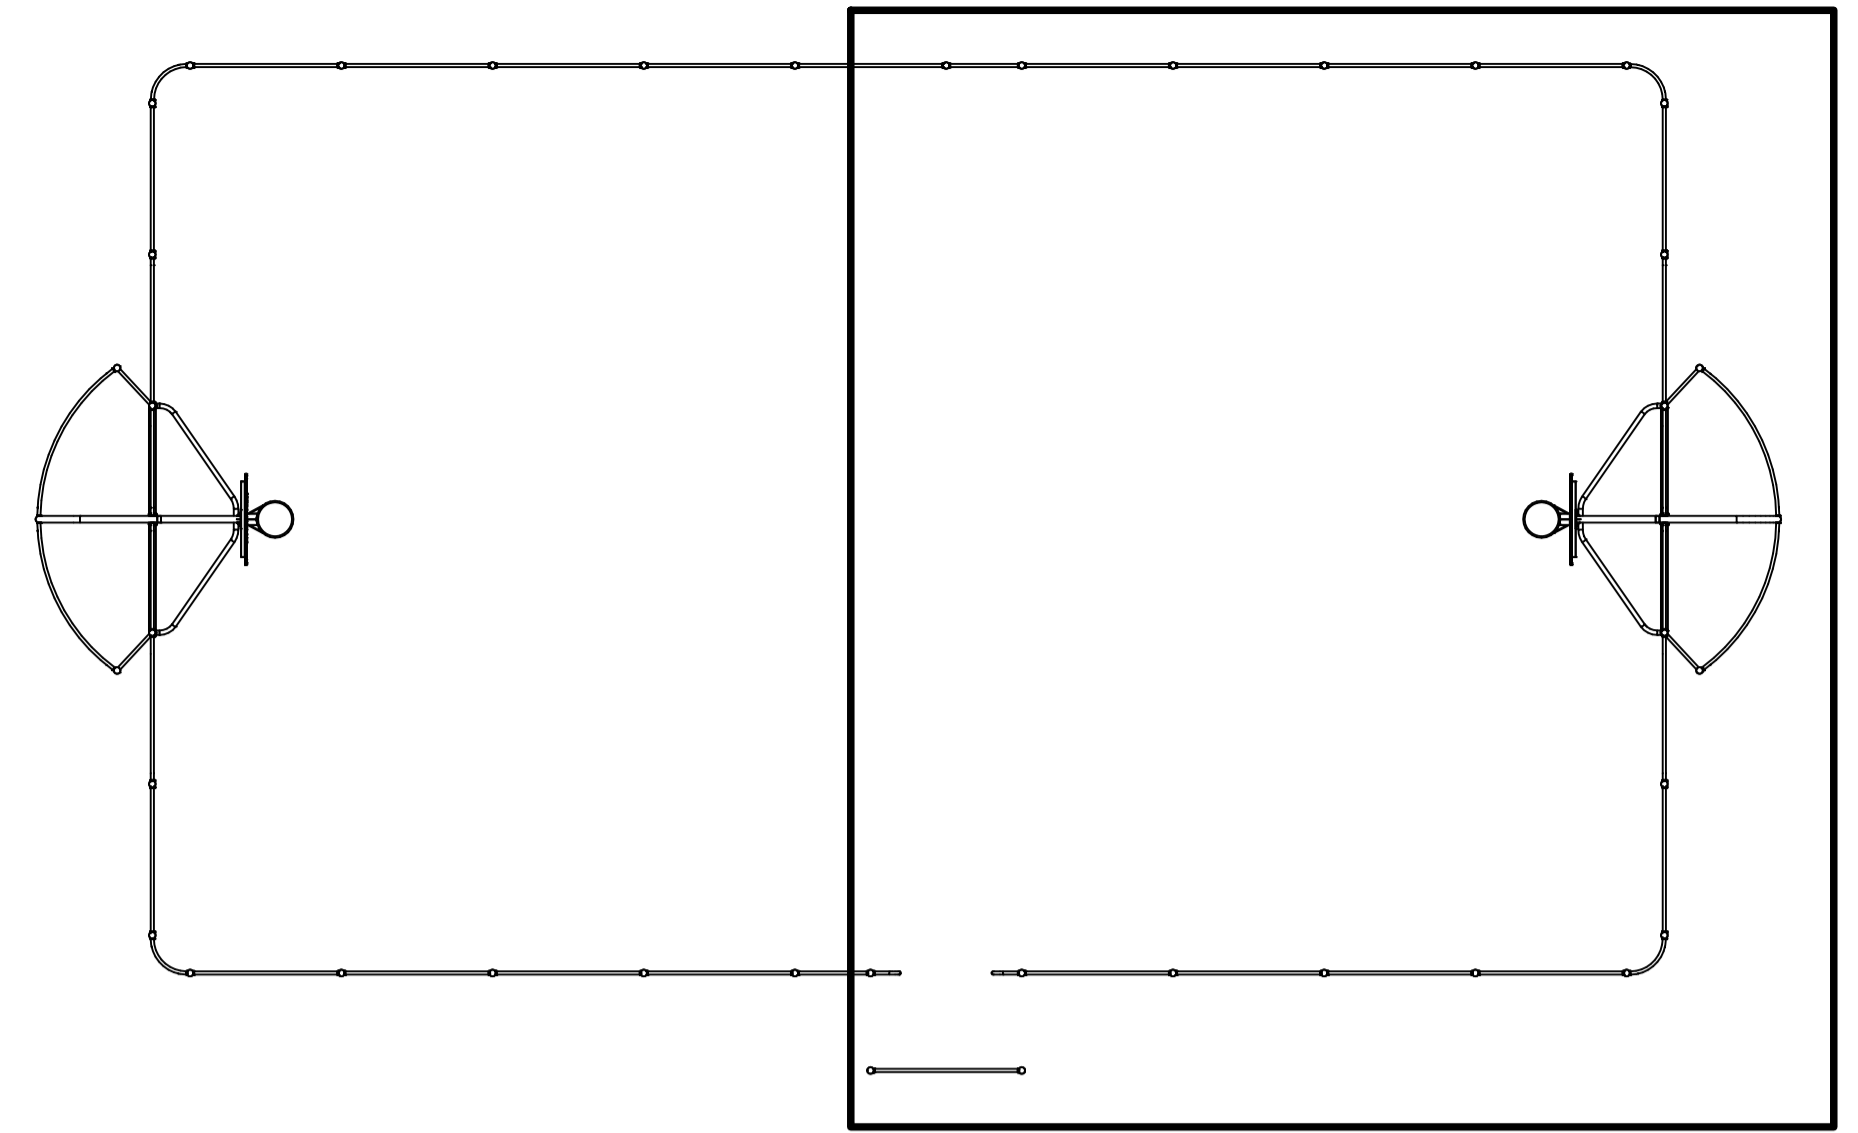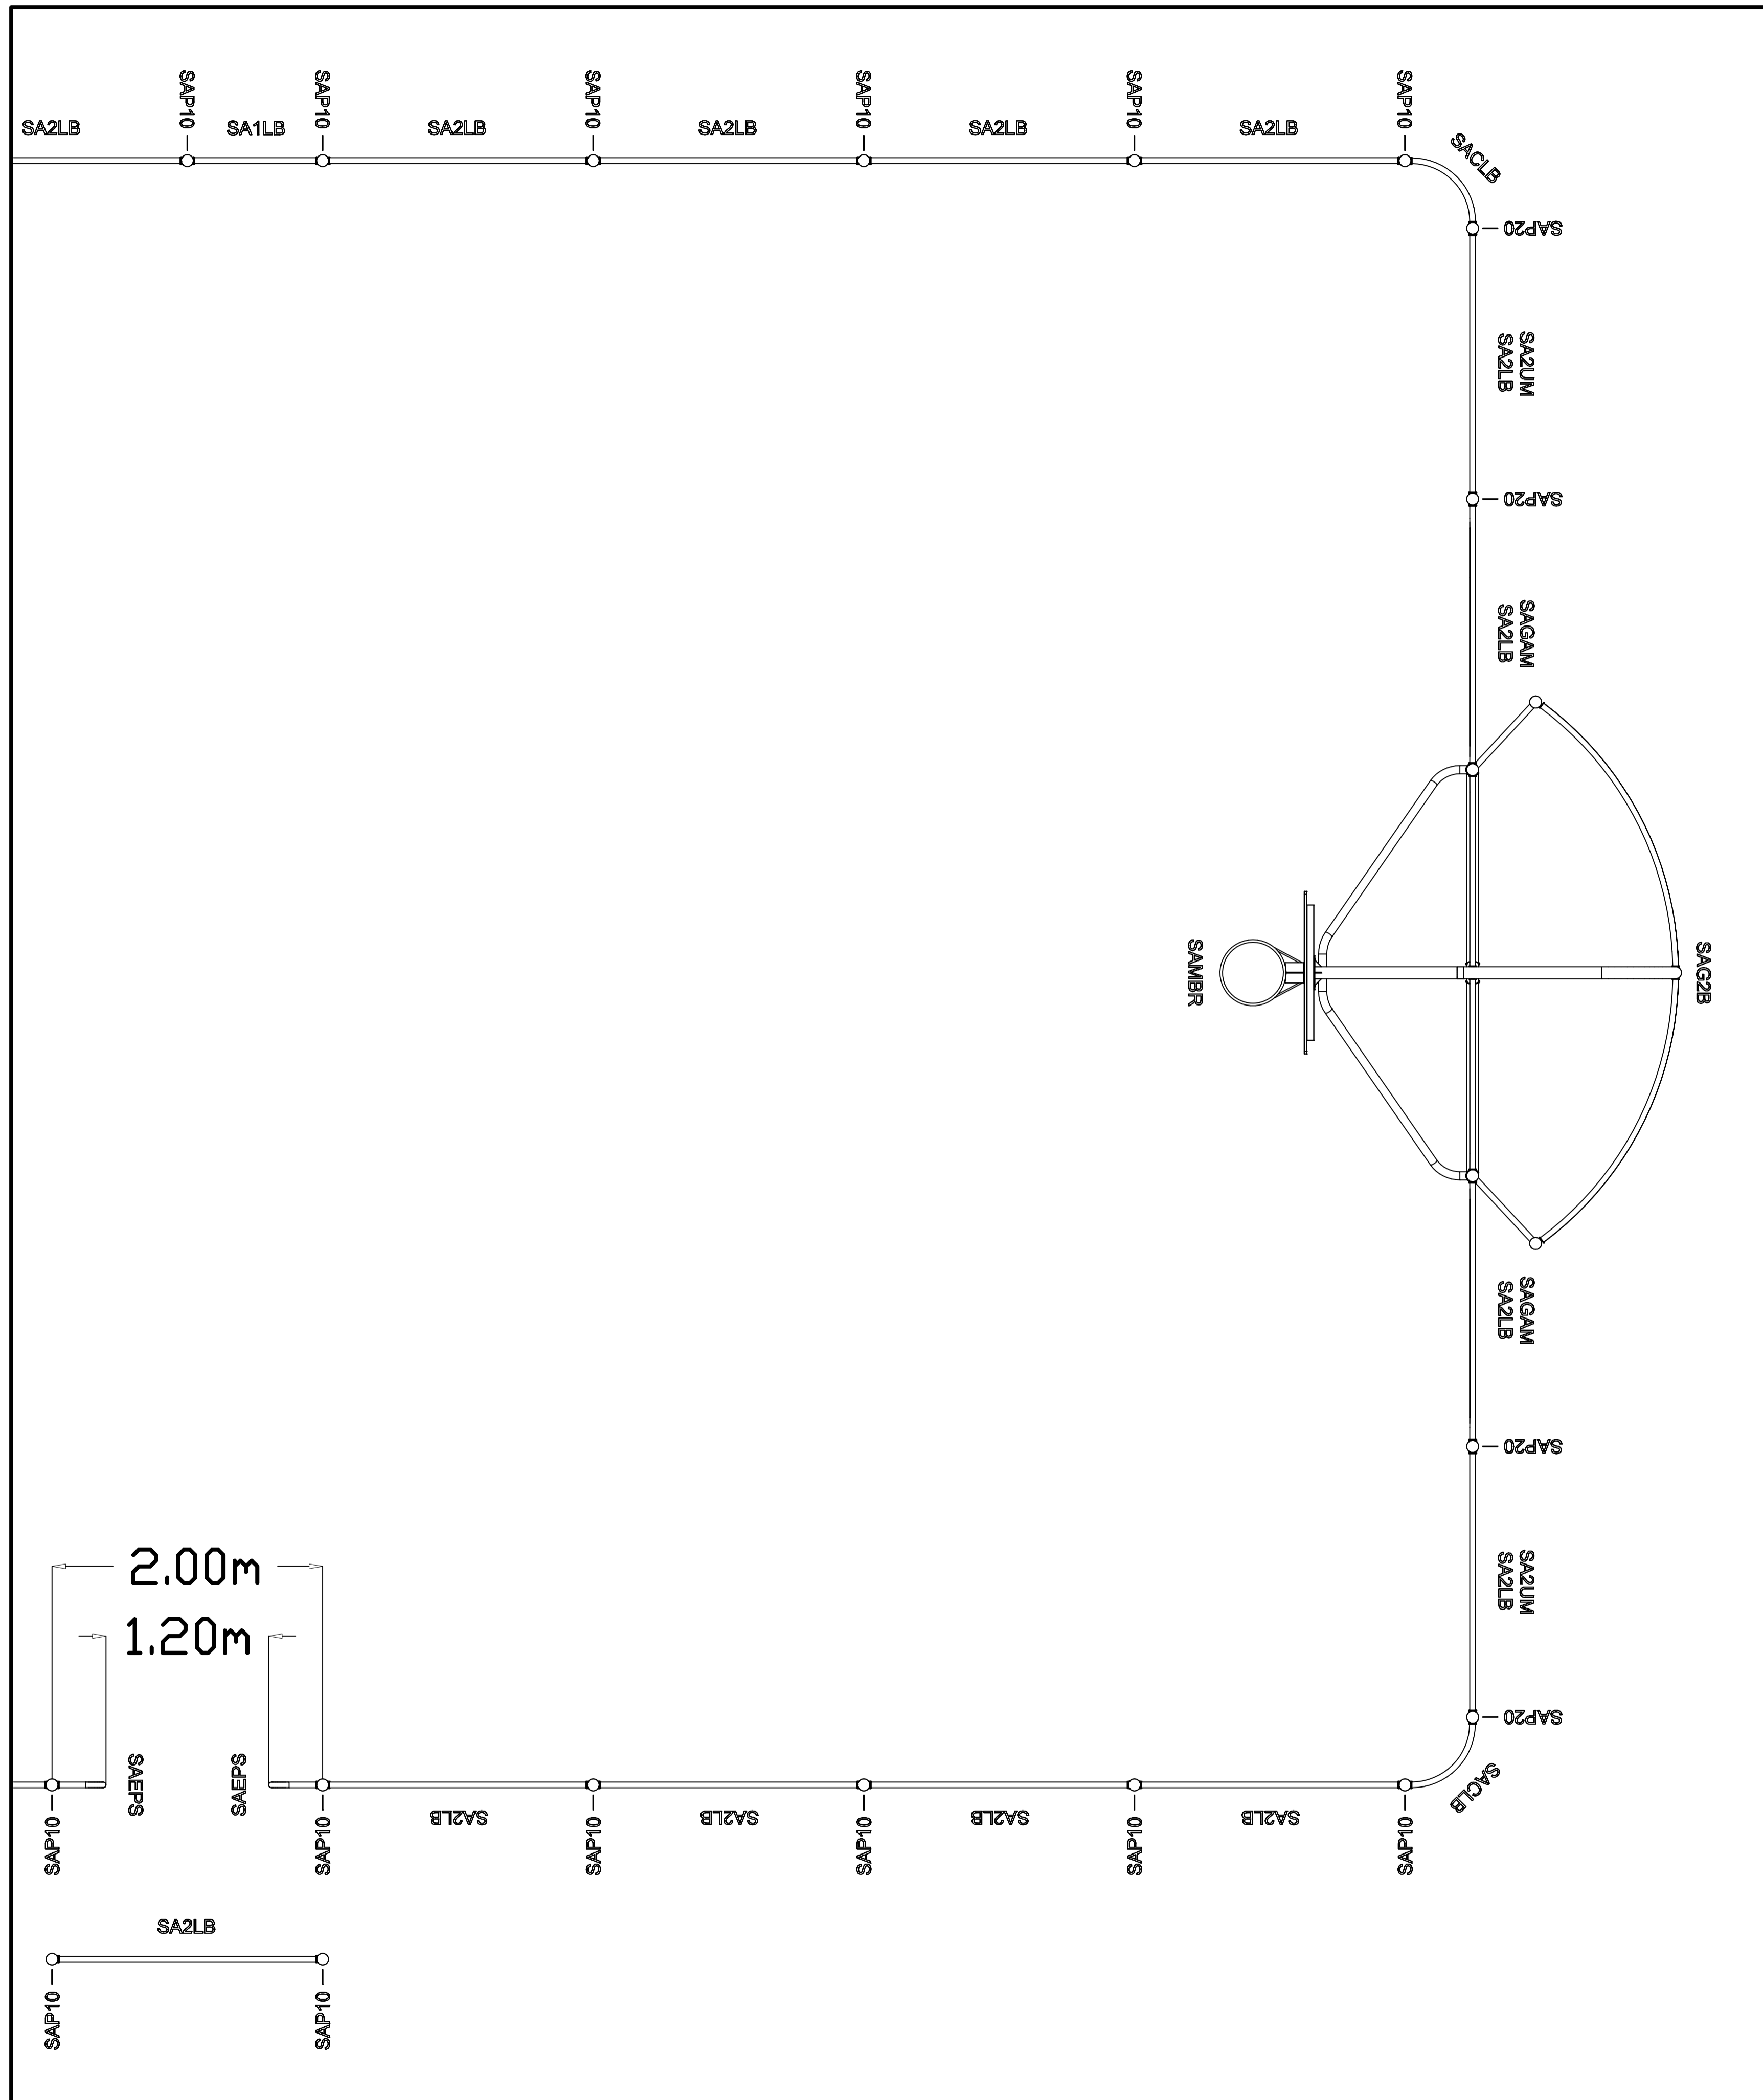

TITLE  
**SA-MC**  
**ARENA MICHIGAN**

**HAGS®**



T: +46 380 473 00 E: hags@hags.com W: www.hags.com

DATE: 06/02/2024  
 DRAWN BY: JW CHECKED BY: CCW

DRAWING NUMBER: MASW107042 REVISION: 0

© HAGS 2024 SHEET 3 OF 4



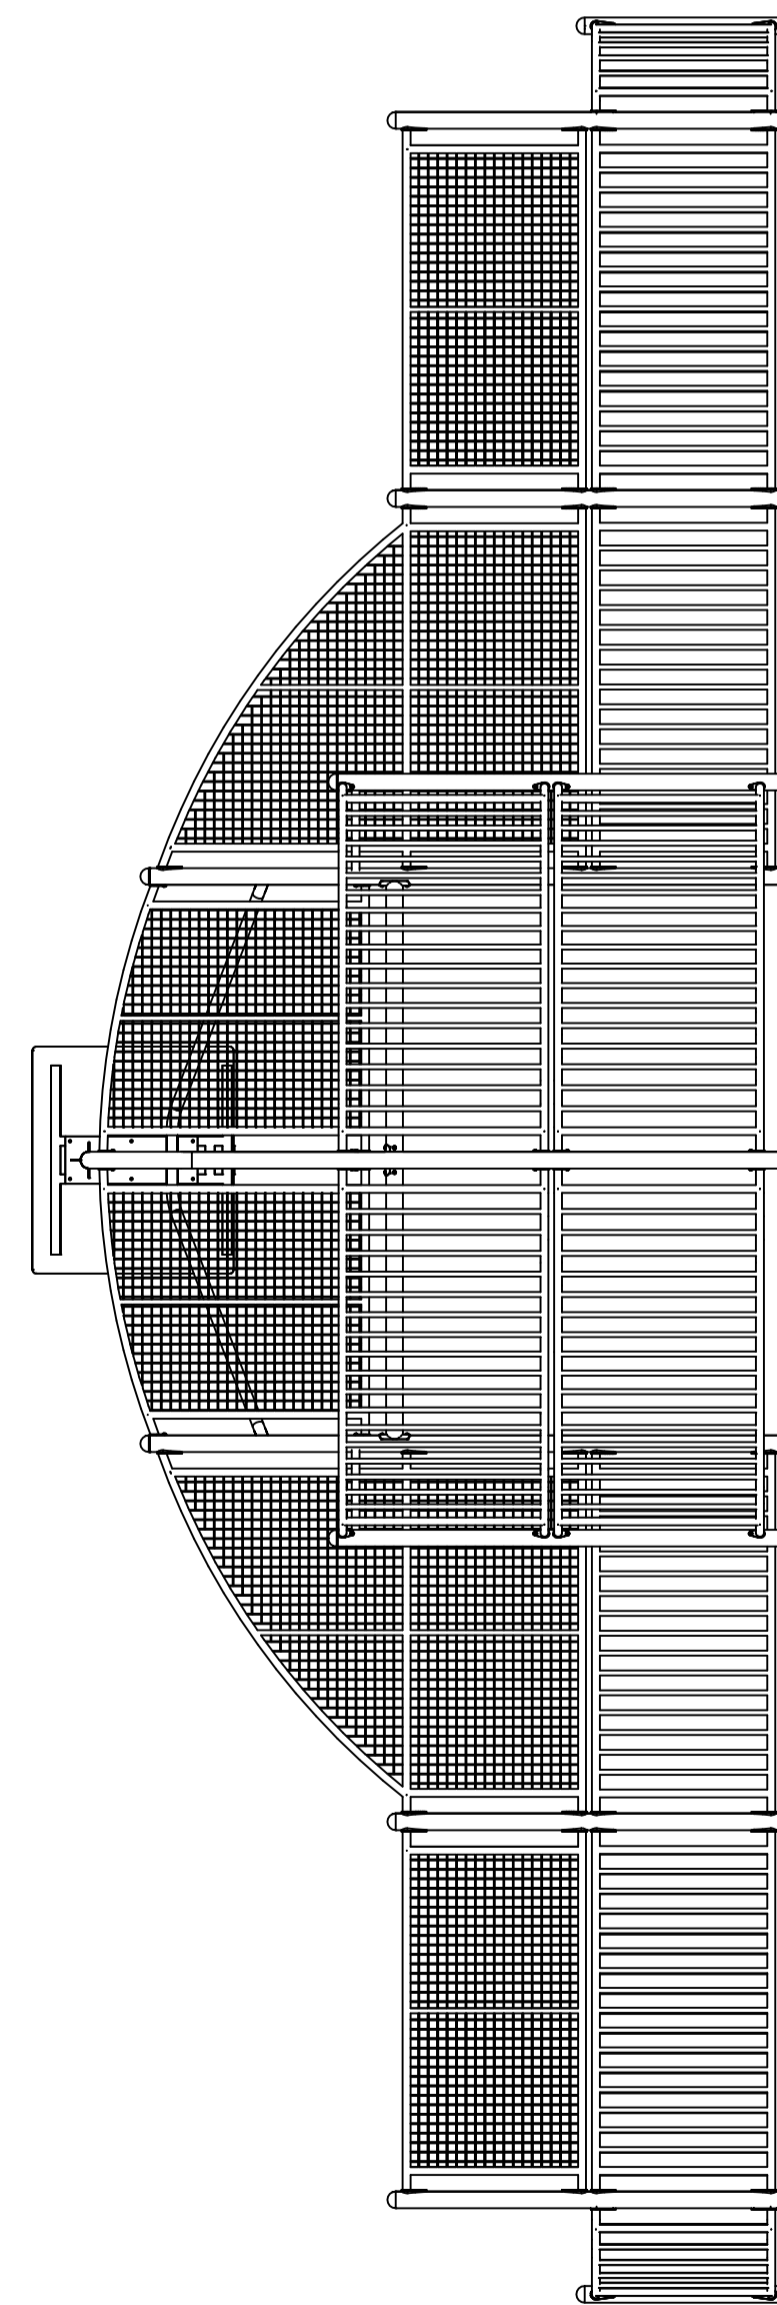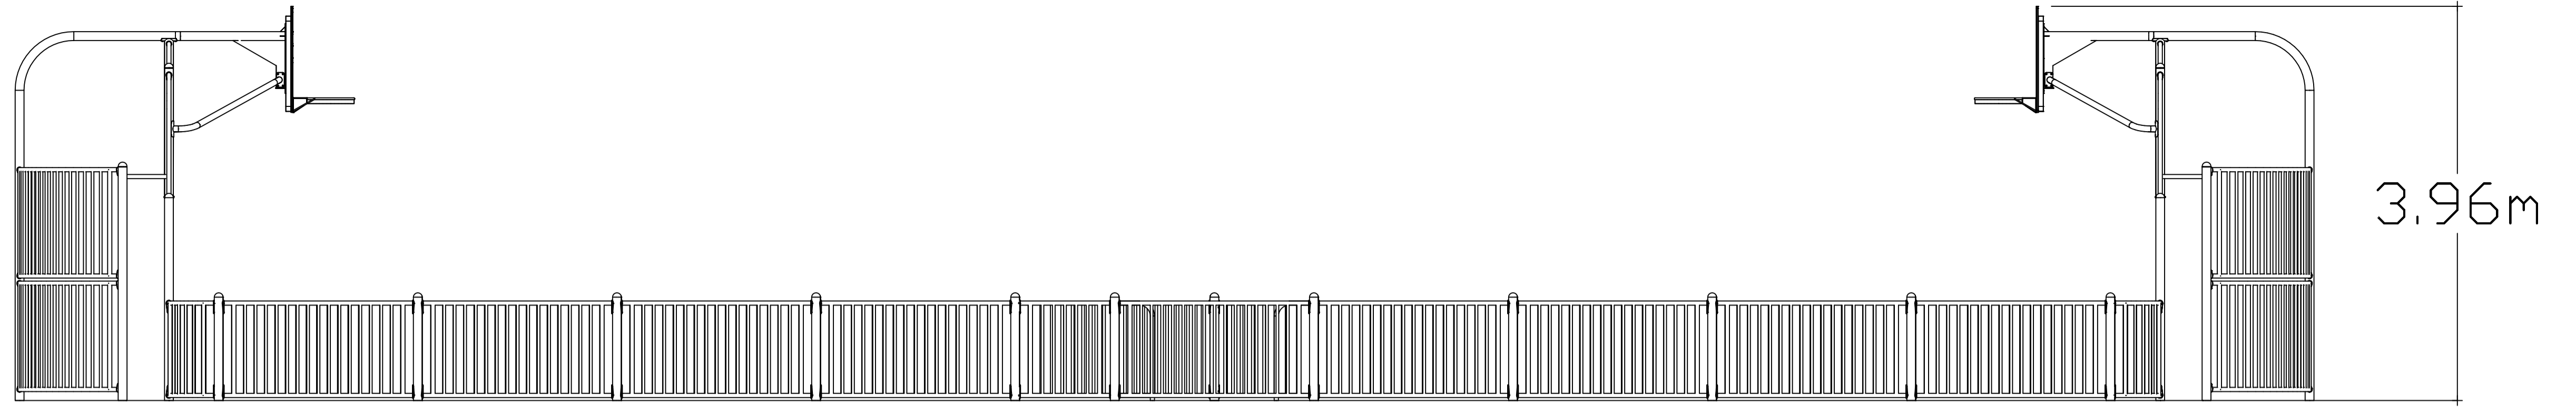

**TITLE**  
**SA-MC**  
**ARENA MICHIGAN**

**HAGS®**

T: +46 380 473 00 E: hags@hags.com W: www.hags.com

DATE: 06/02/2024  
 DRAWN BY: JW CHECKED BY: CCW

DRAWING NUMBER: MASW107042 REVISION 0

© HAGS 2024 SHEET 4 OF 4