


Code	Name	Quantity
SAG2B	Standard Goal Section	2
SA4AM	Step Down Panel (4m High Endwall to Goal)	4
SAMBR	Basketball Backboard c/w Hoop	2
SAP40	4m High Post	46
SAP41	4m Post with 1-way Practice Hoop & Backboard	2
SAP42	4m Post with 2-way Practice Hoop & Backboard	2
SACLB	Corner Bar Panel	4
SACUM	Corner Mesh Panel	12
SA1LB	1m Lower Bar Panel	2
SA2LB	2m Lower Bar Panel	40
SA1UM	1m Upper Mesh Panel	6
SA2UM	2m Upper Mesh Panel	122
SA2MG	Mini Goal	2
SAZ20	2m High 1.2m Wide Arena Gate	2
TOTAL		248

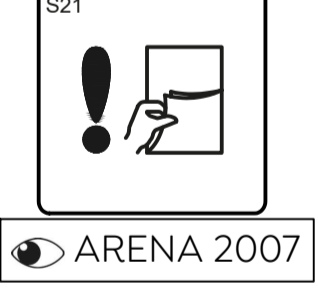

REVISION		
39371		
26/09/07	ORIGINAL	A
04/06/10	AMENDMENT BY JF CHK BY NB Border adjusted for international use.	B
MASW107045		
06/02/24	DOCID UPDATED	0




TITLE
SA-NY
ARENA NEW YORK

HAGS®
 T: +46 380 473 00 E: hags@hags.com W: www.hags.com

DATE: 06/02/2024
 DRAWN BY: JW CHECKED BY: CCW

DRAWING NUMBER: MASW107045 REVISION 0

© HAGS 2024 SHEET 1 OF 6

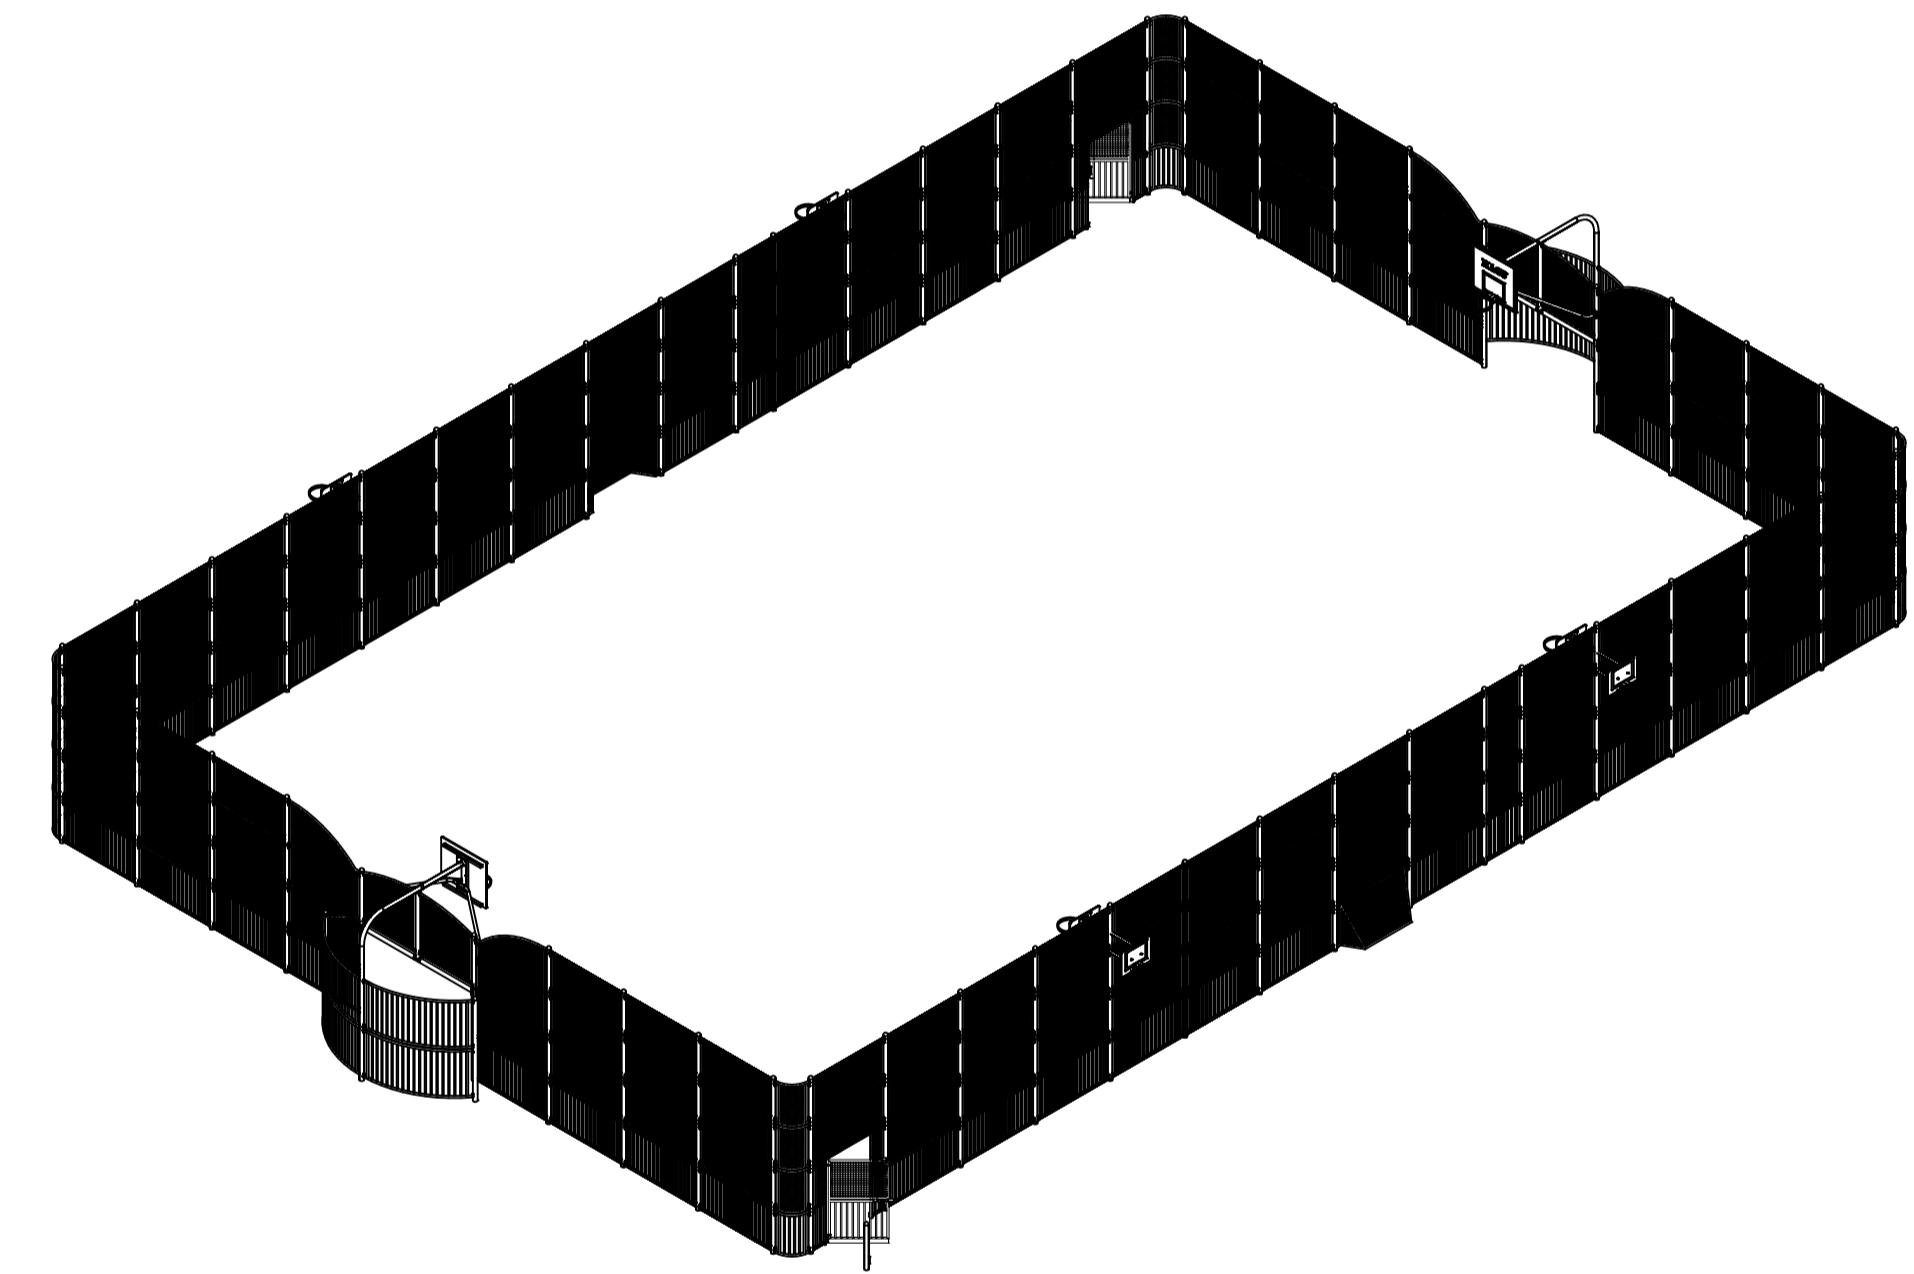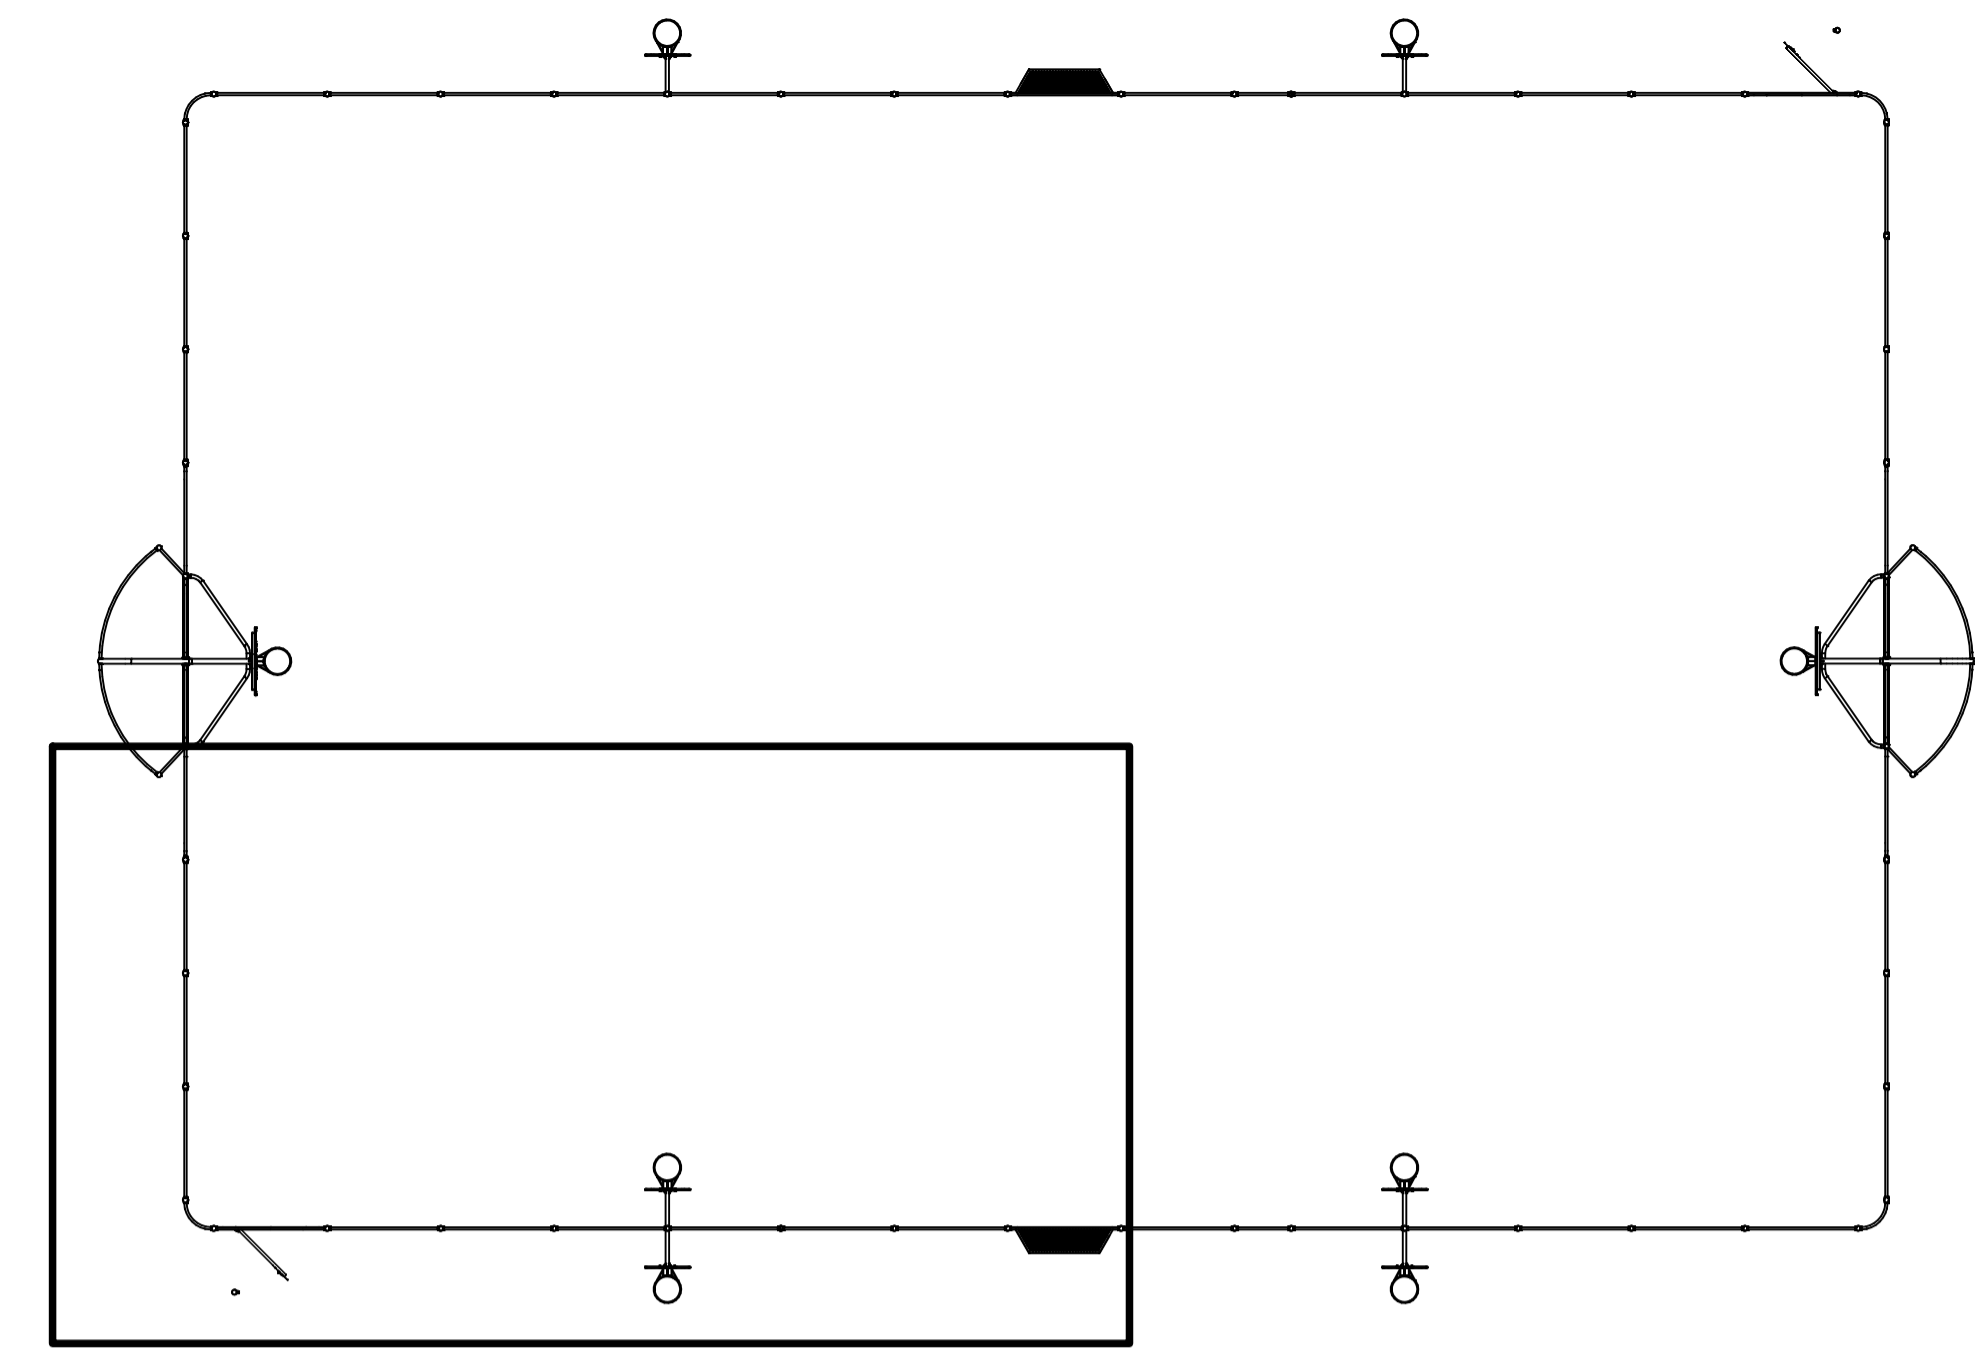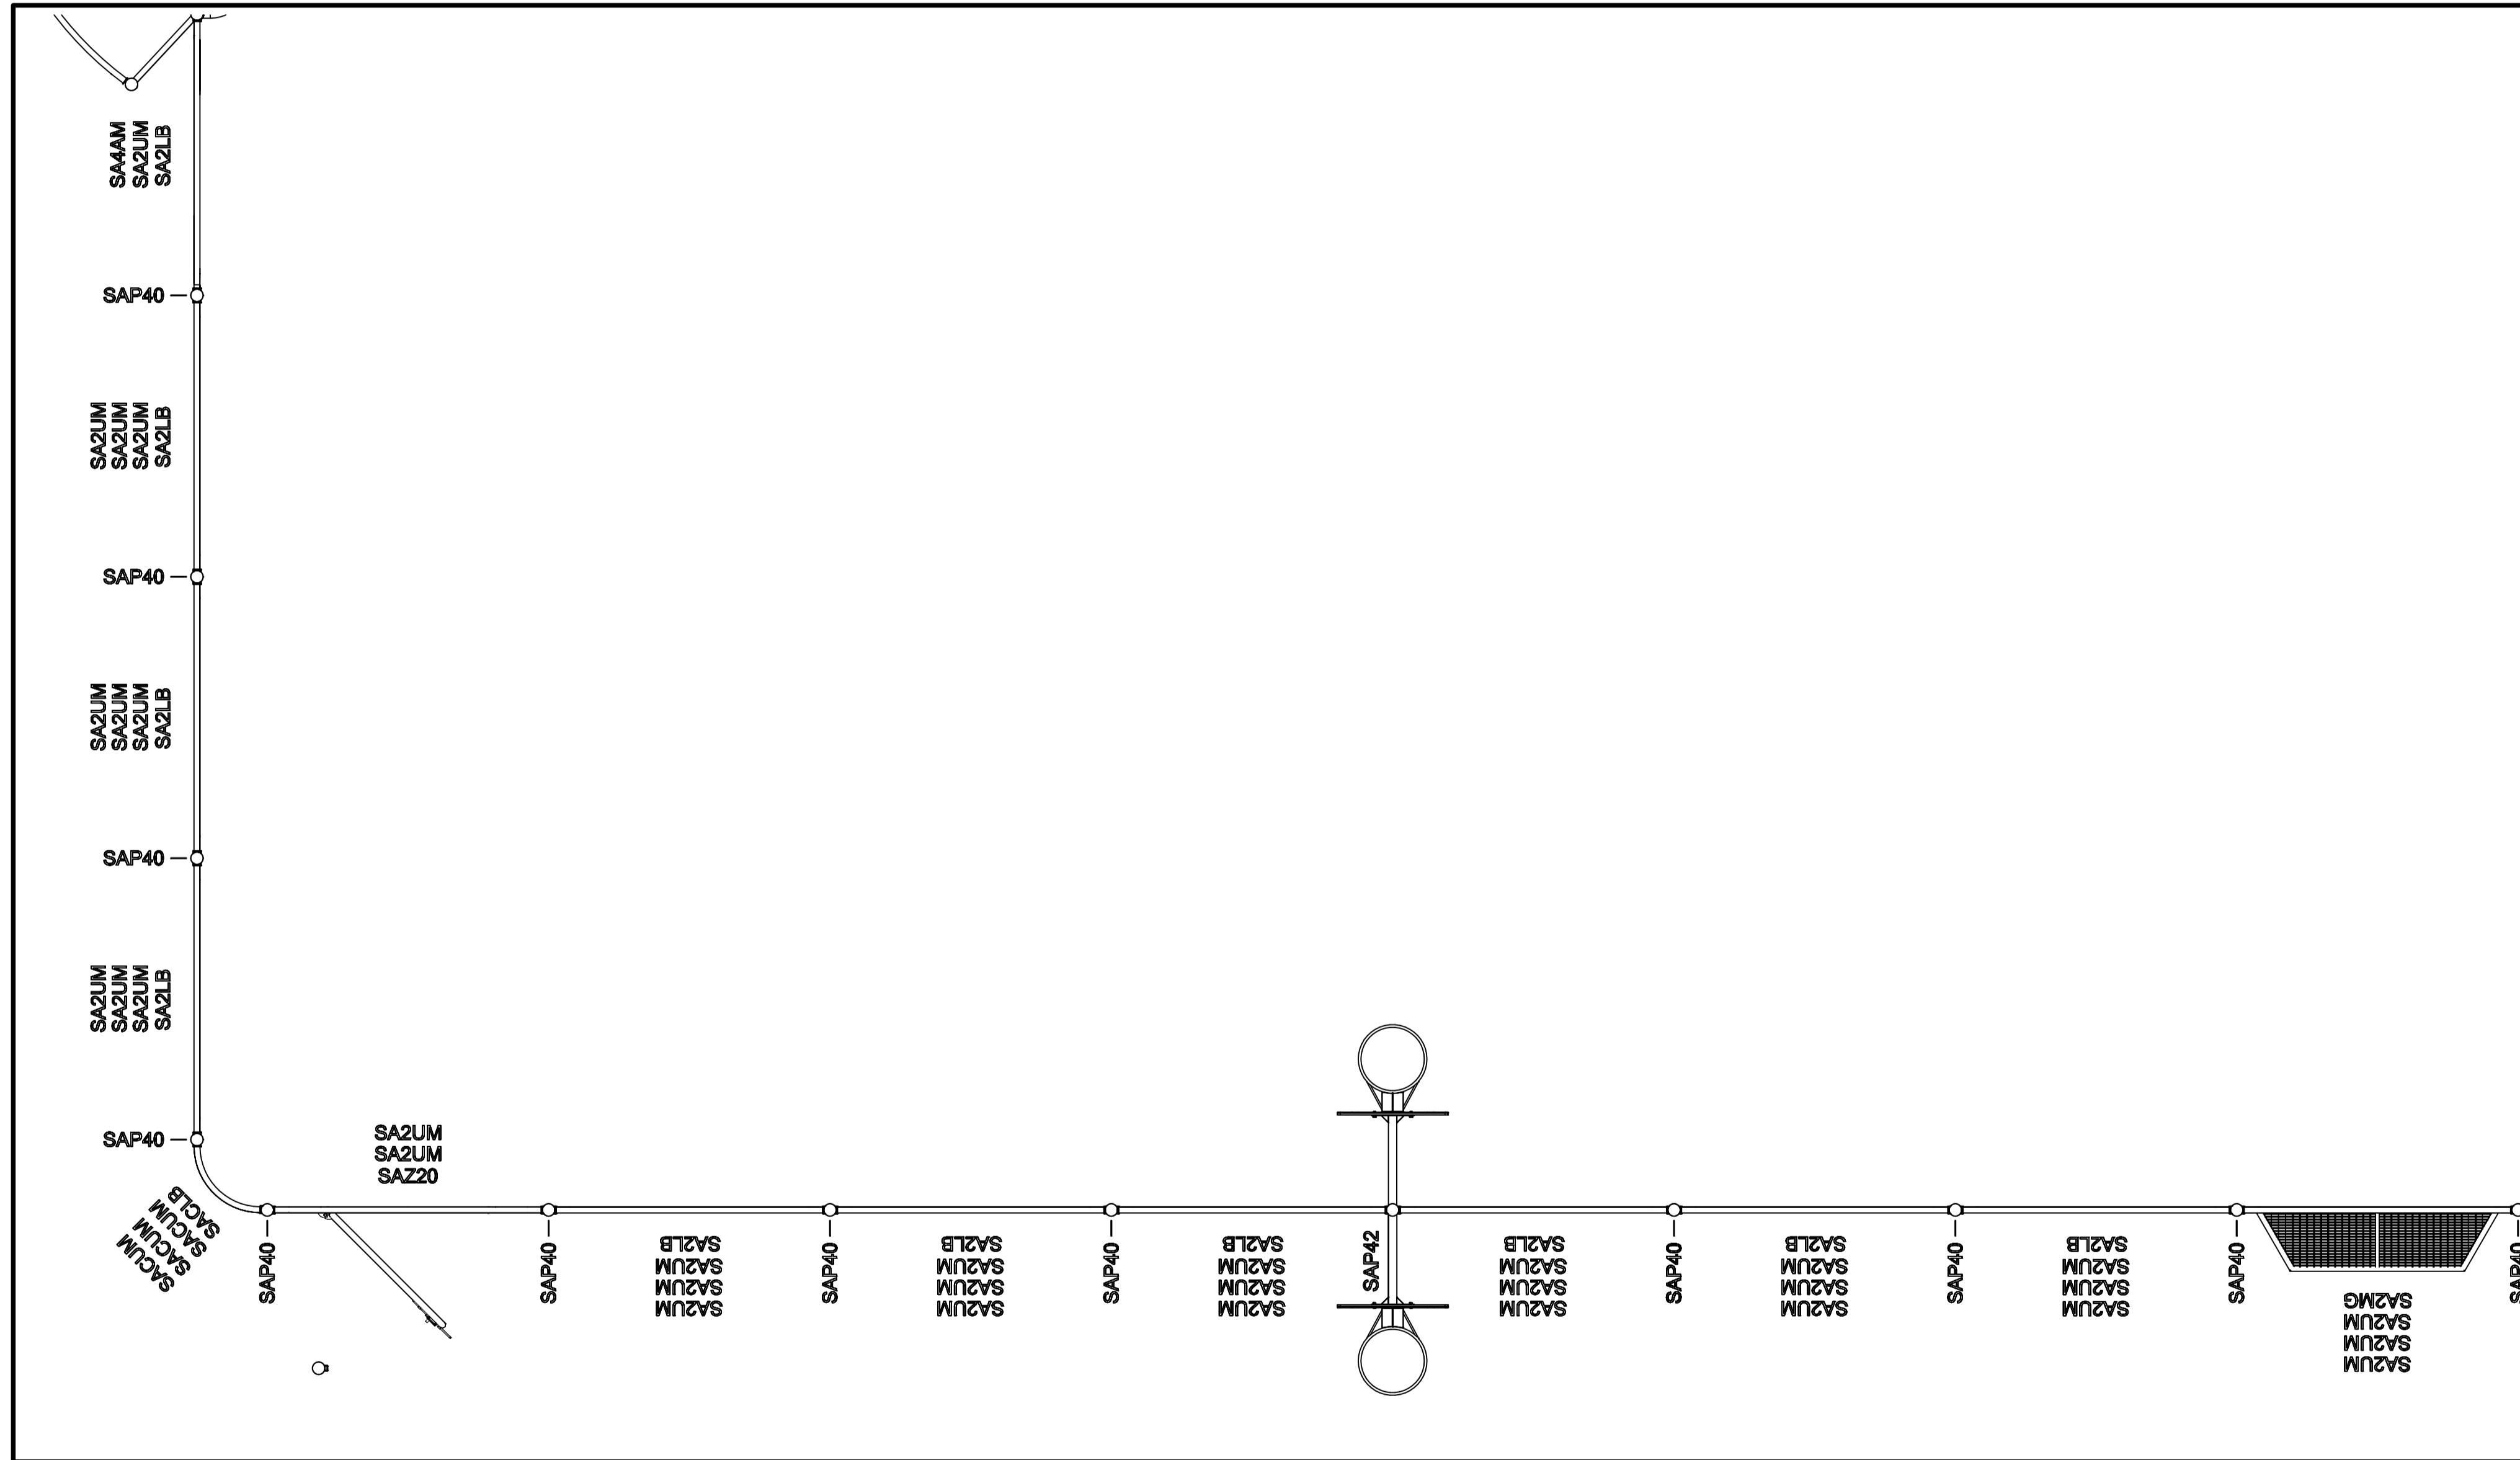

TITLE
SA-NY
ARENA NEW YORK




HAGS®

T: +46 380 473 00 E: hags@hags.com W: www.hags.com

DATE: 06/02/2024
 DRAWN BY: JW CHECKED BY: CCW

DRAWING NUMBER: MASW107045 REVISION: 0

© HAGS 2024 SHEET 3 OF 6

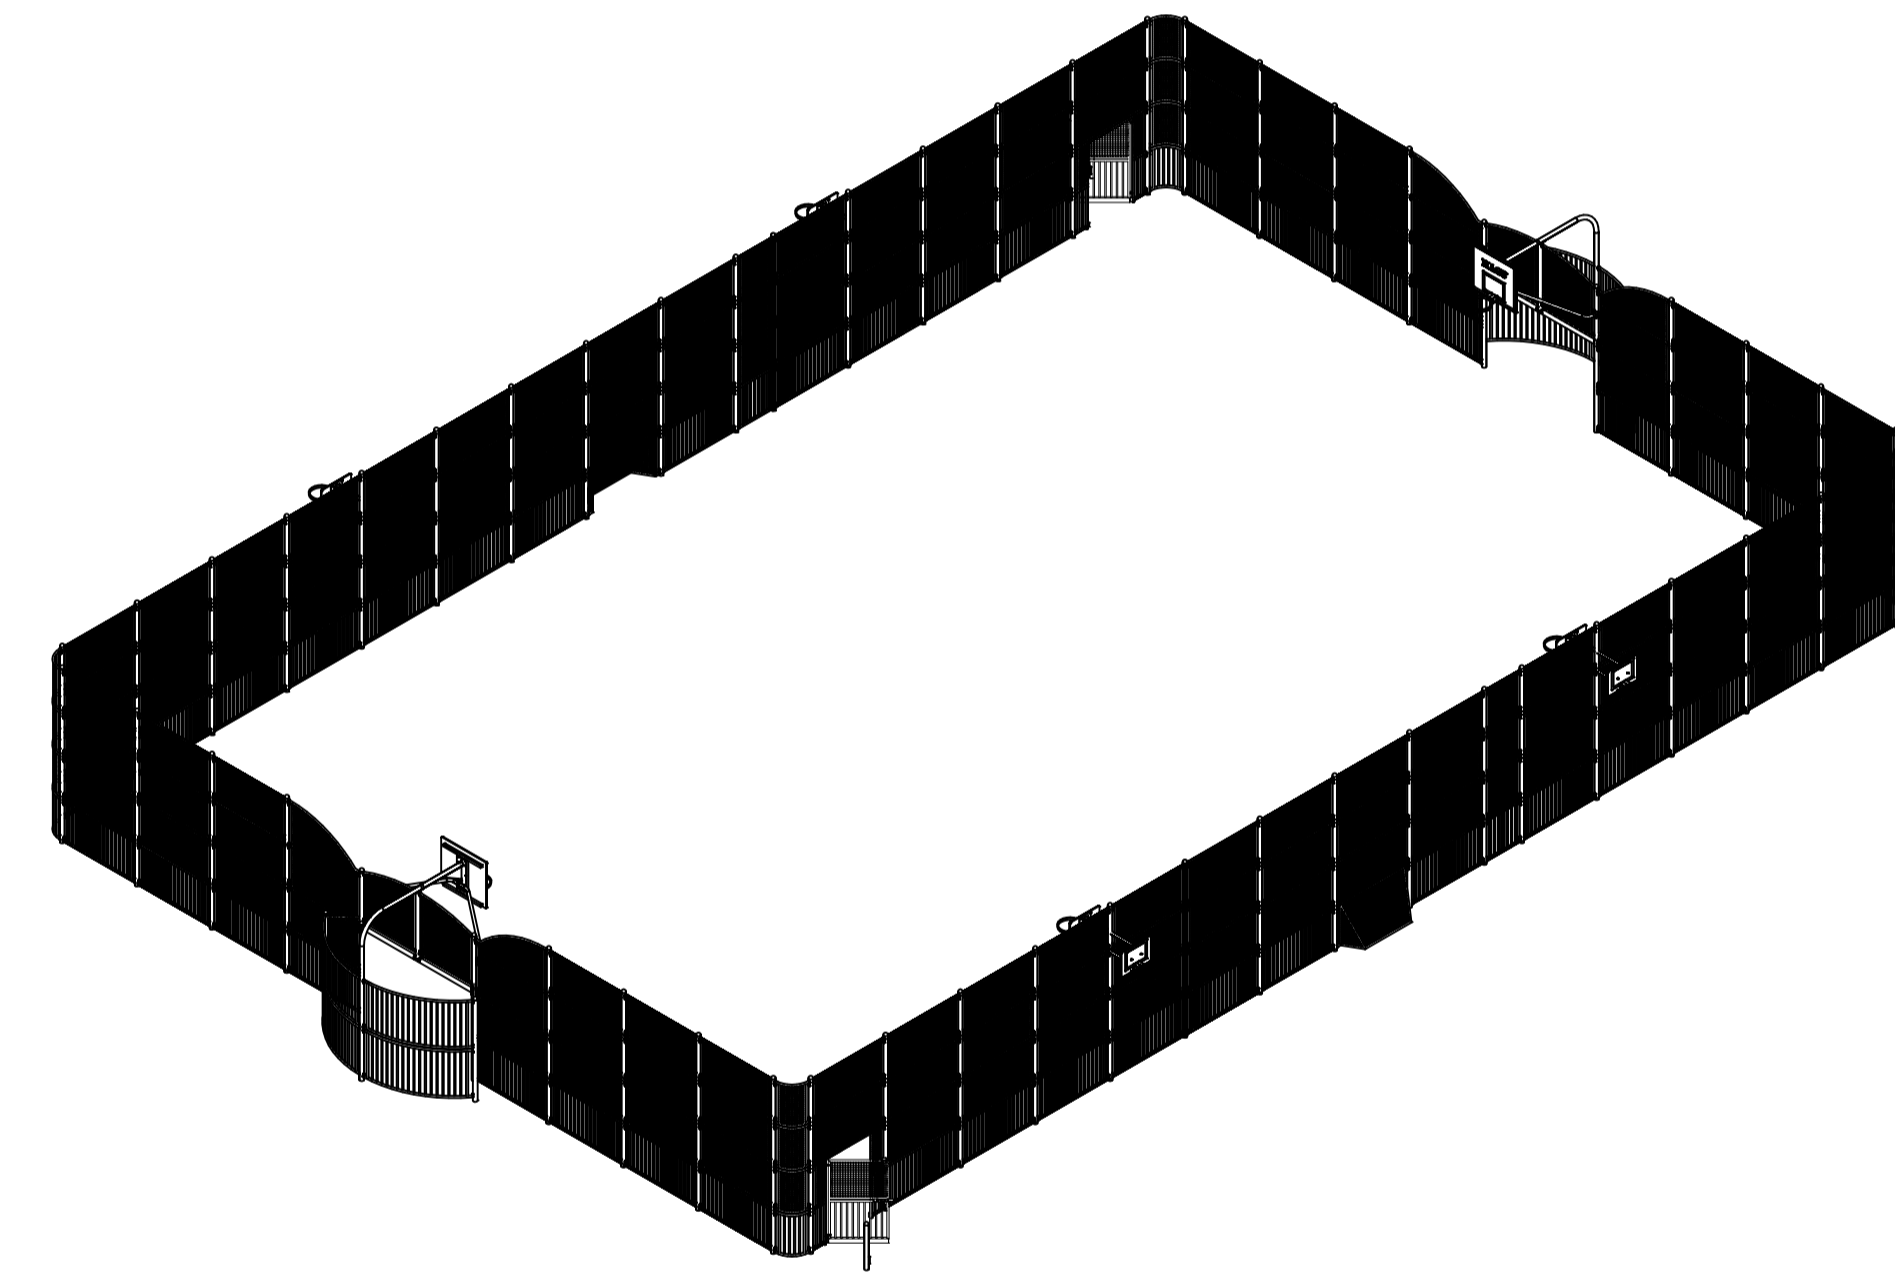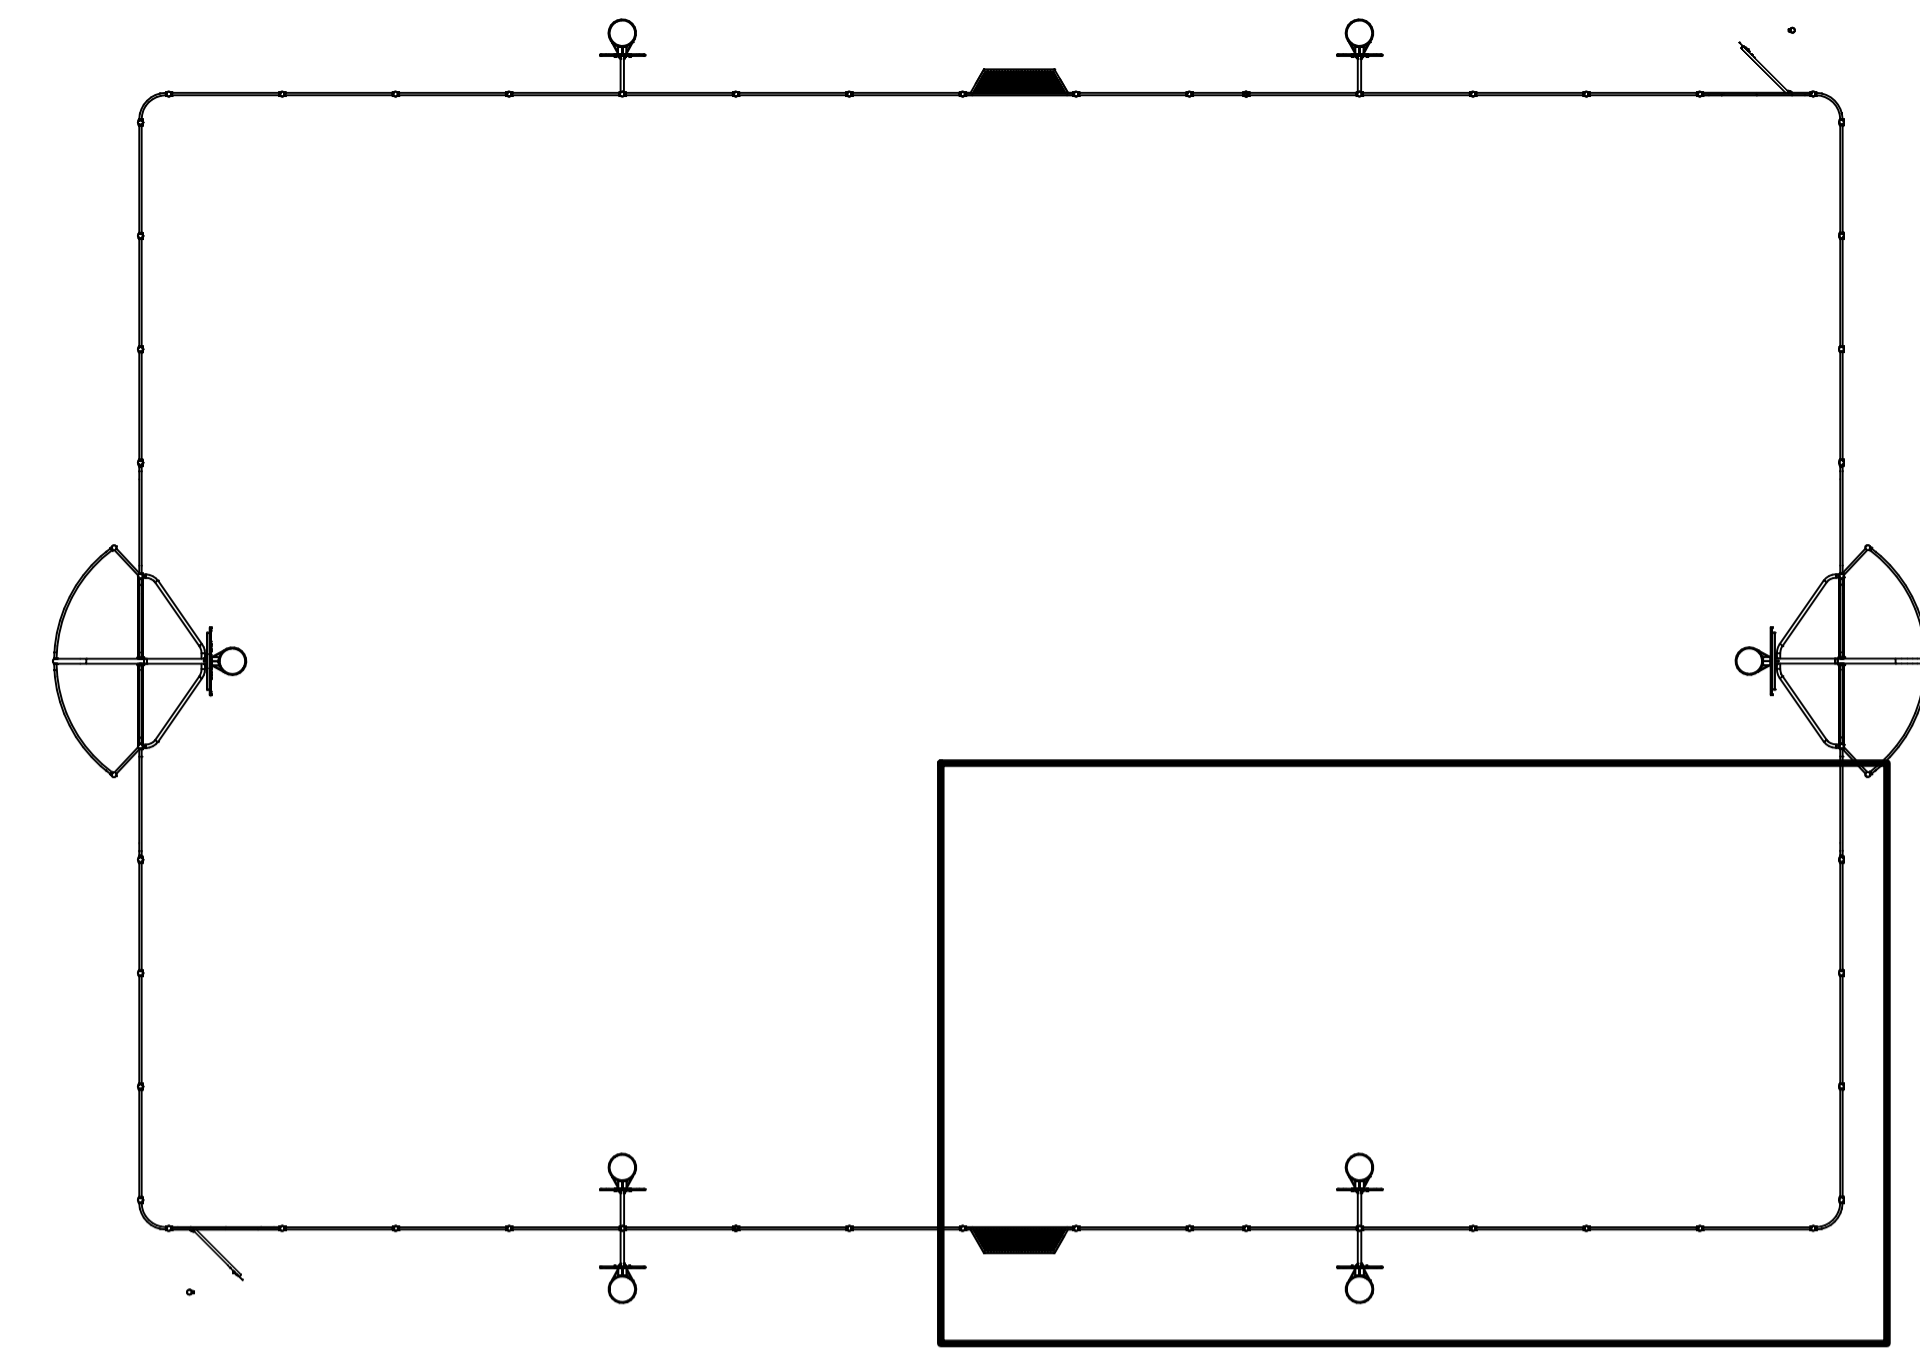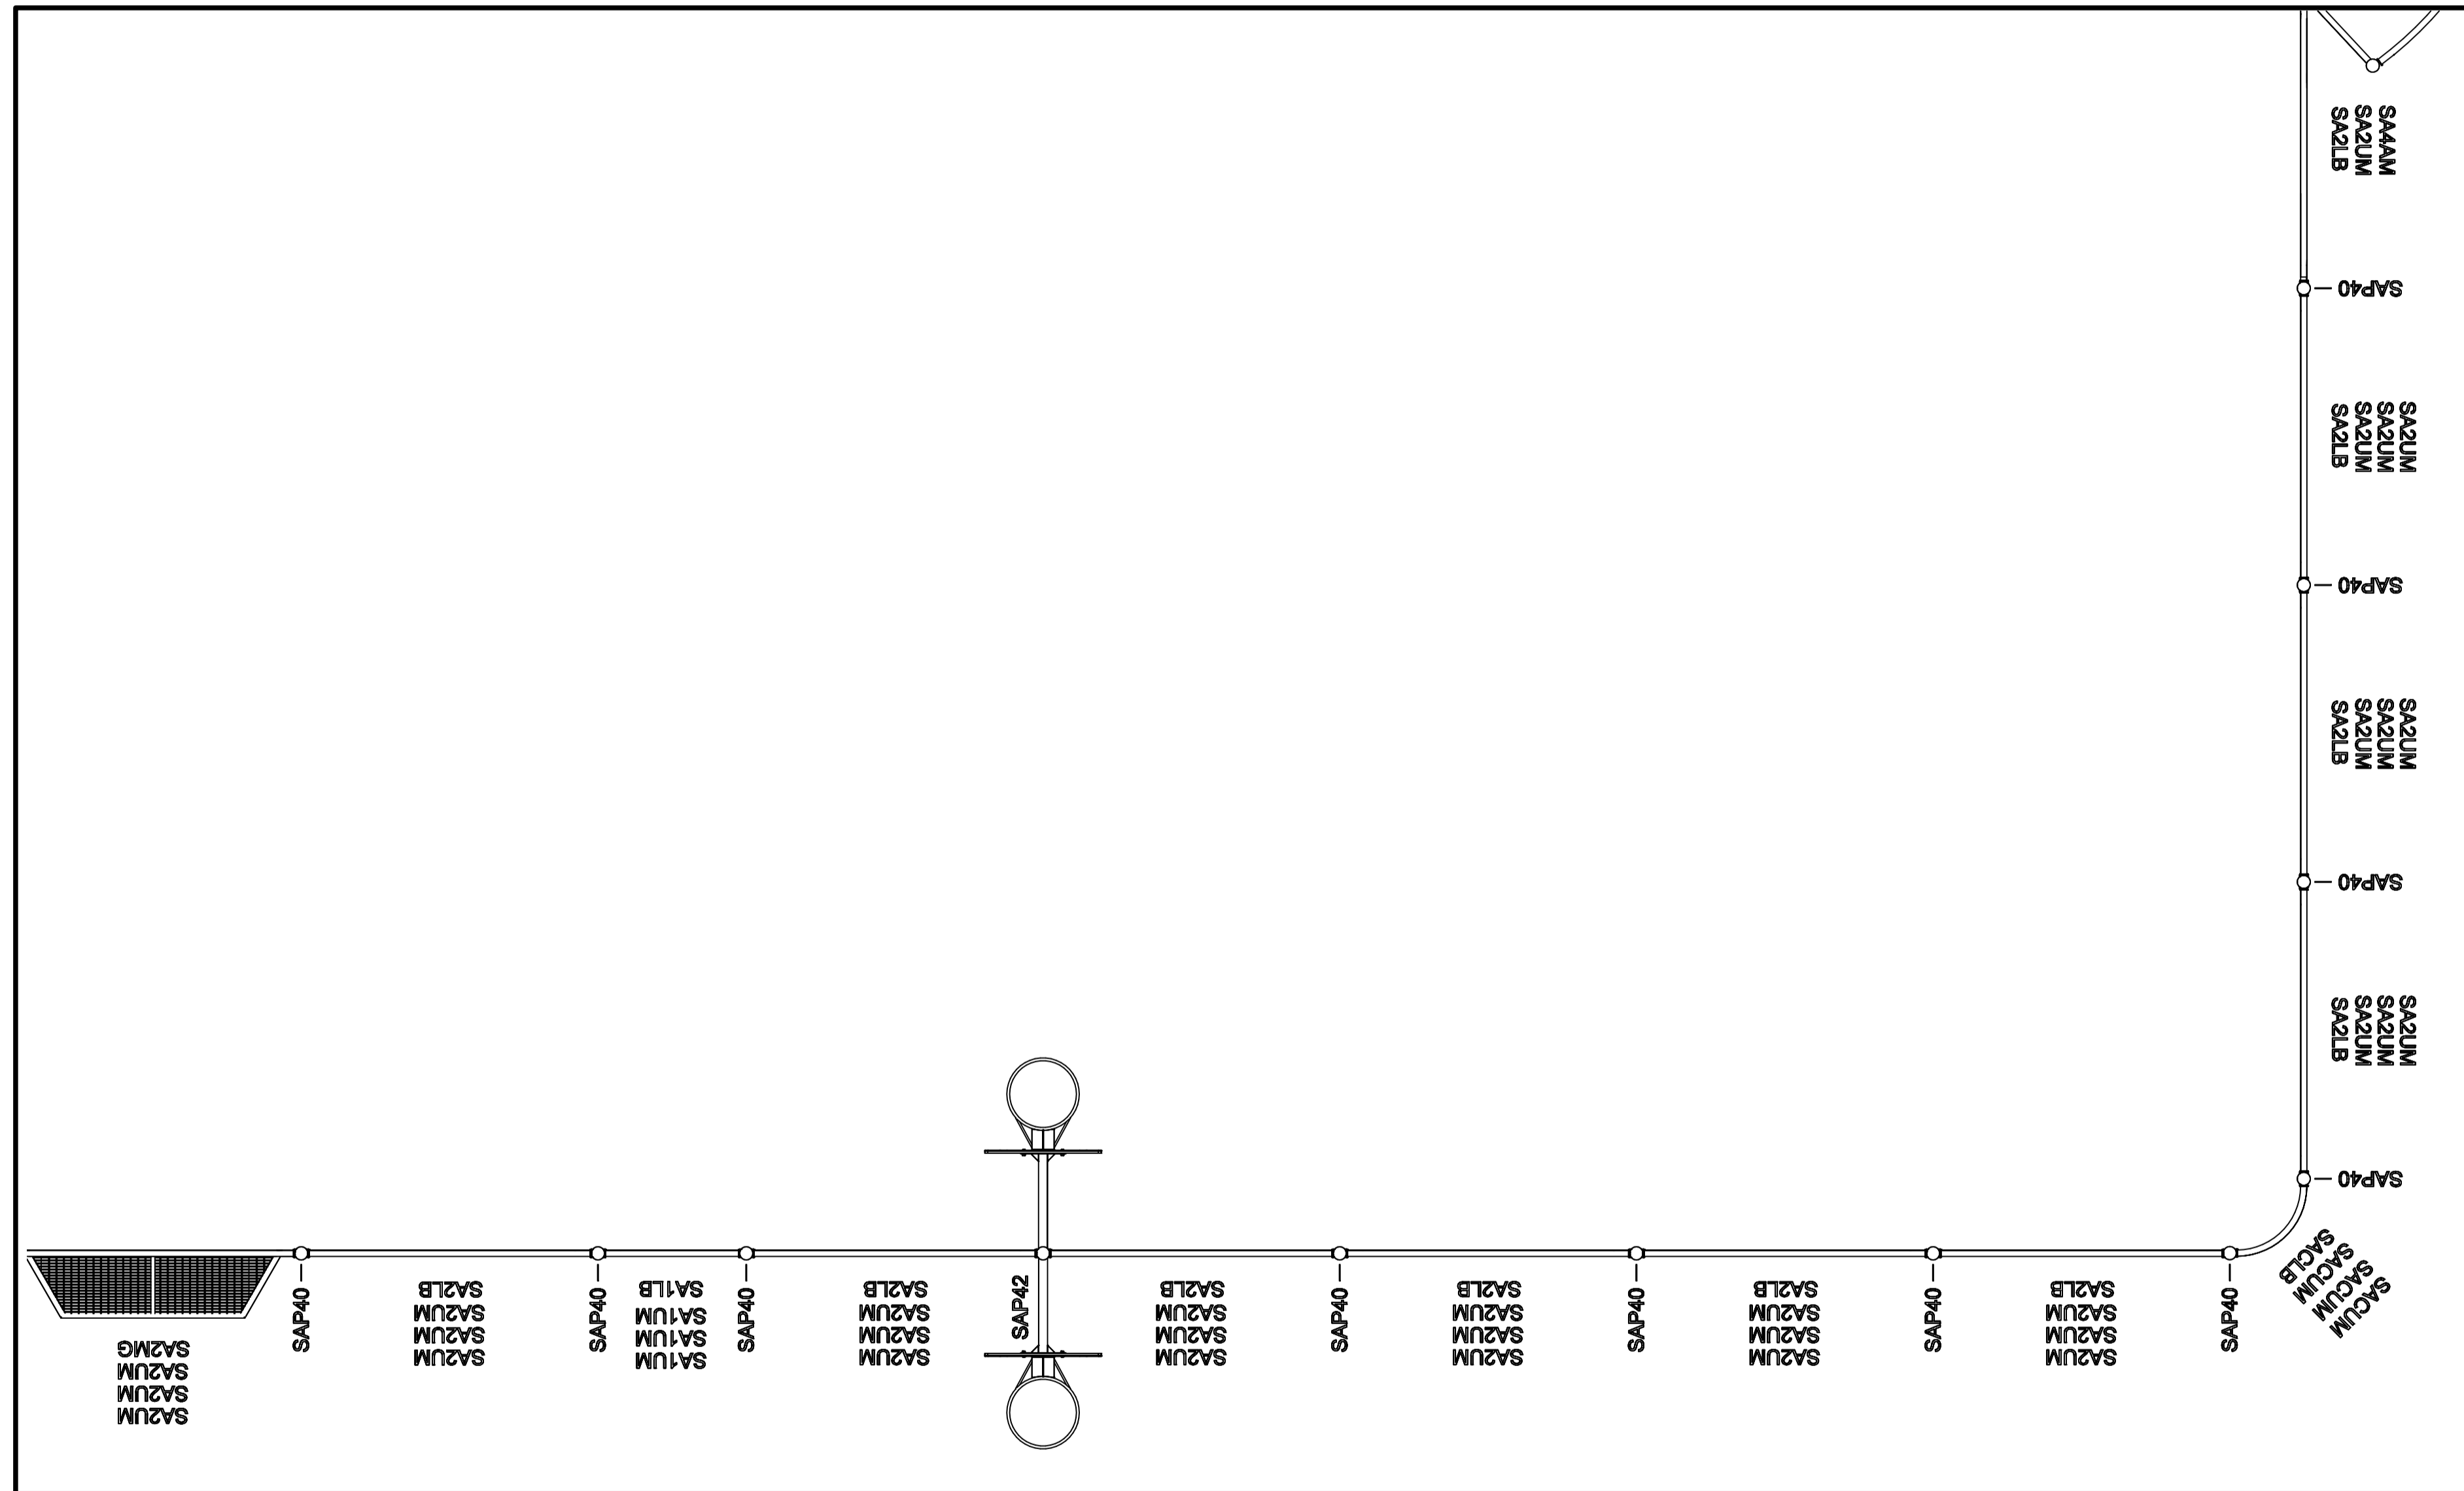

TITLE
SA-NY
ARENA NEW YORK




HAGS®

T: +46 380 473 00 E: hags@hags.com W: www.hags.com

DATE: 06/02/2024
 DRAWN BY: JW CHECKED BY: CCW

DRAWING NUMBER: MASW107045 REVISION: 0

© HAGS 2024 SHEET 4 OF 6

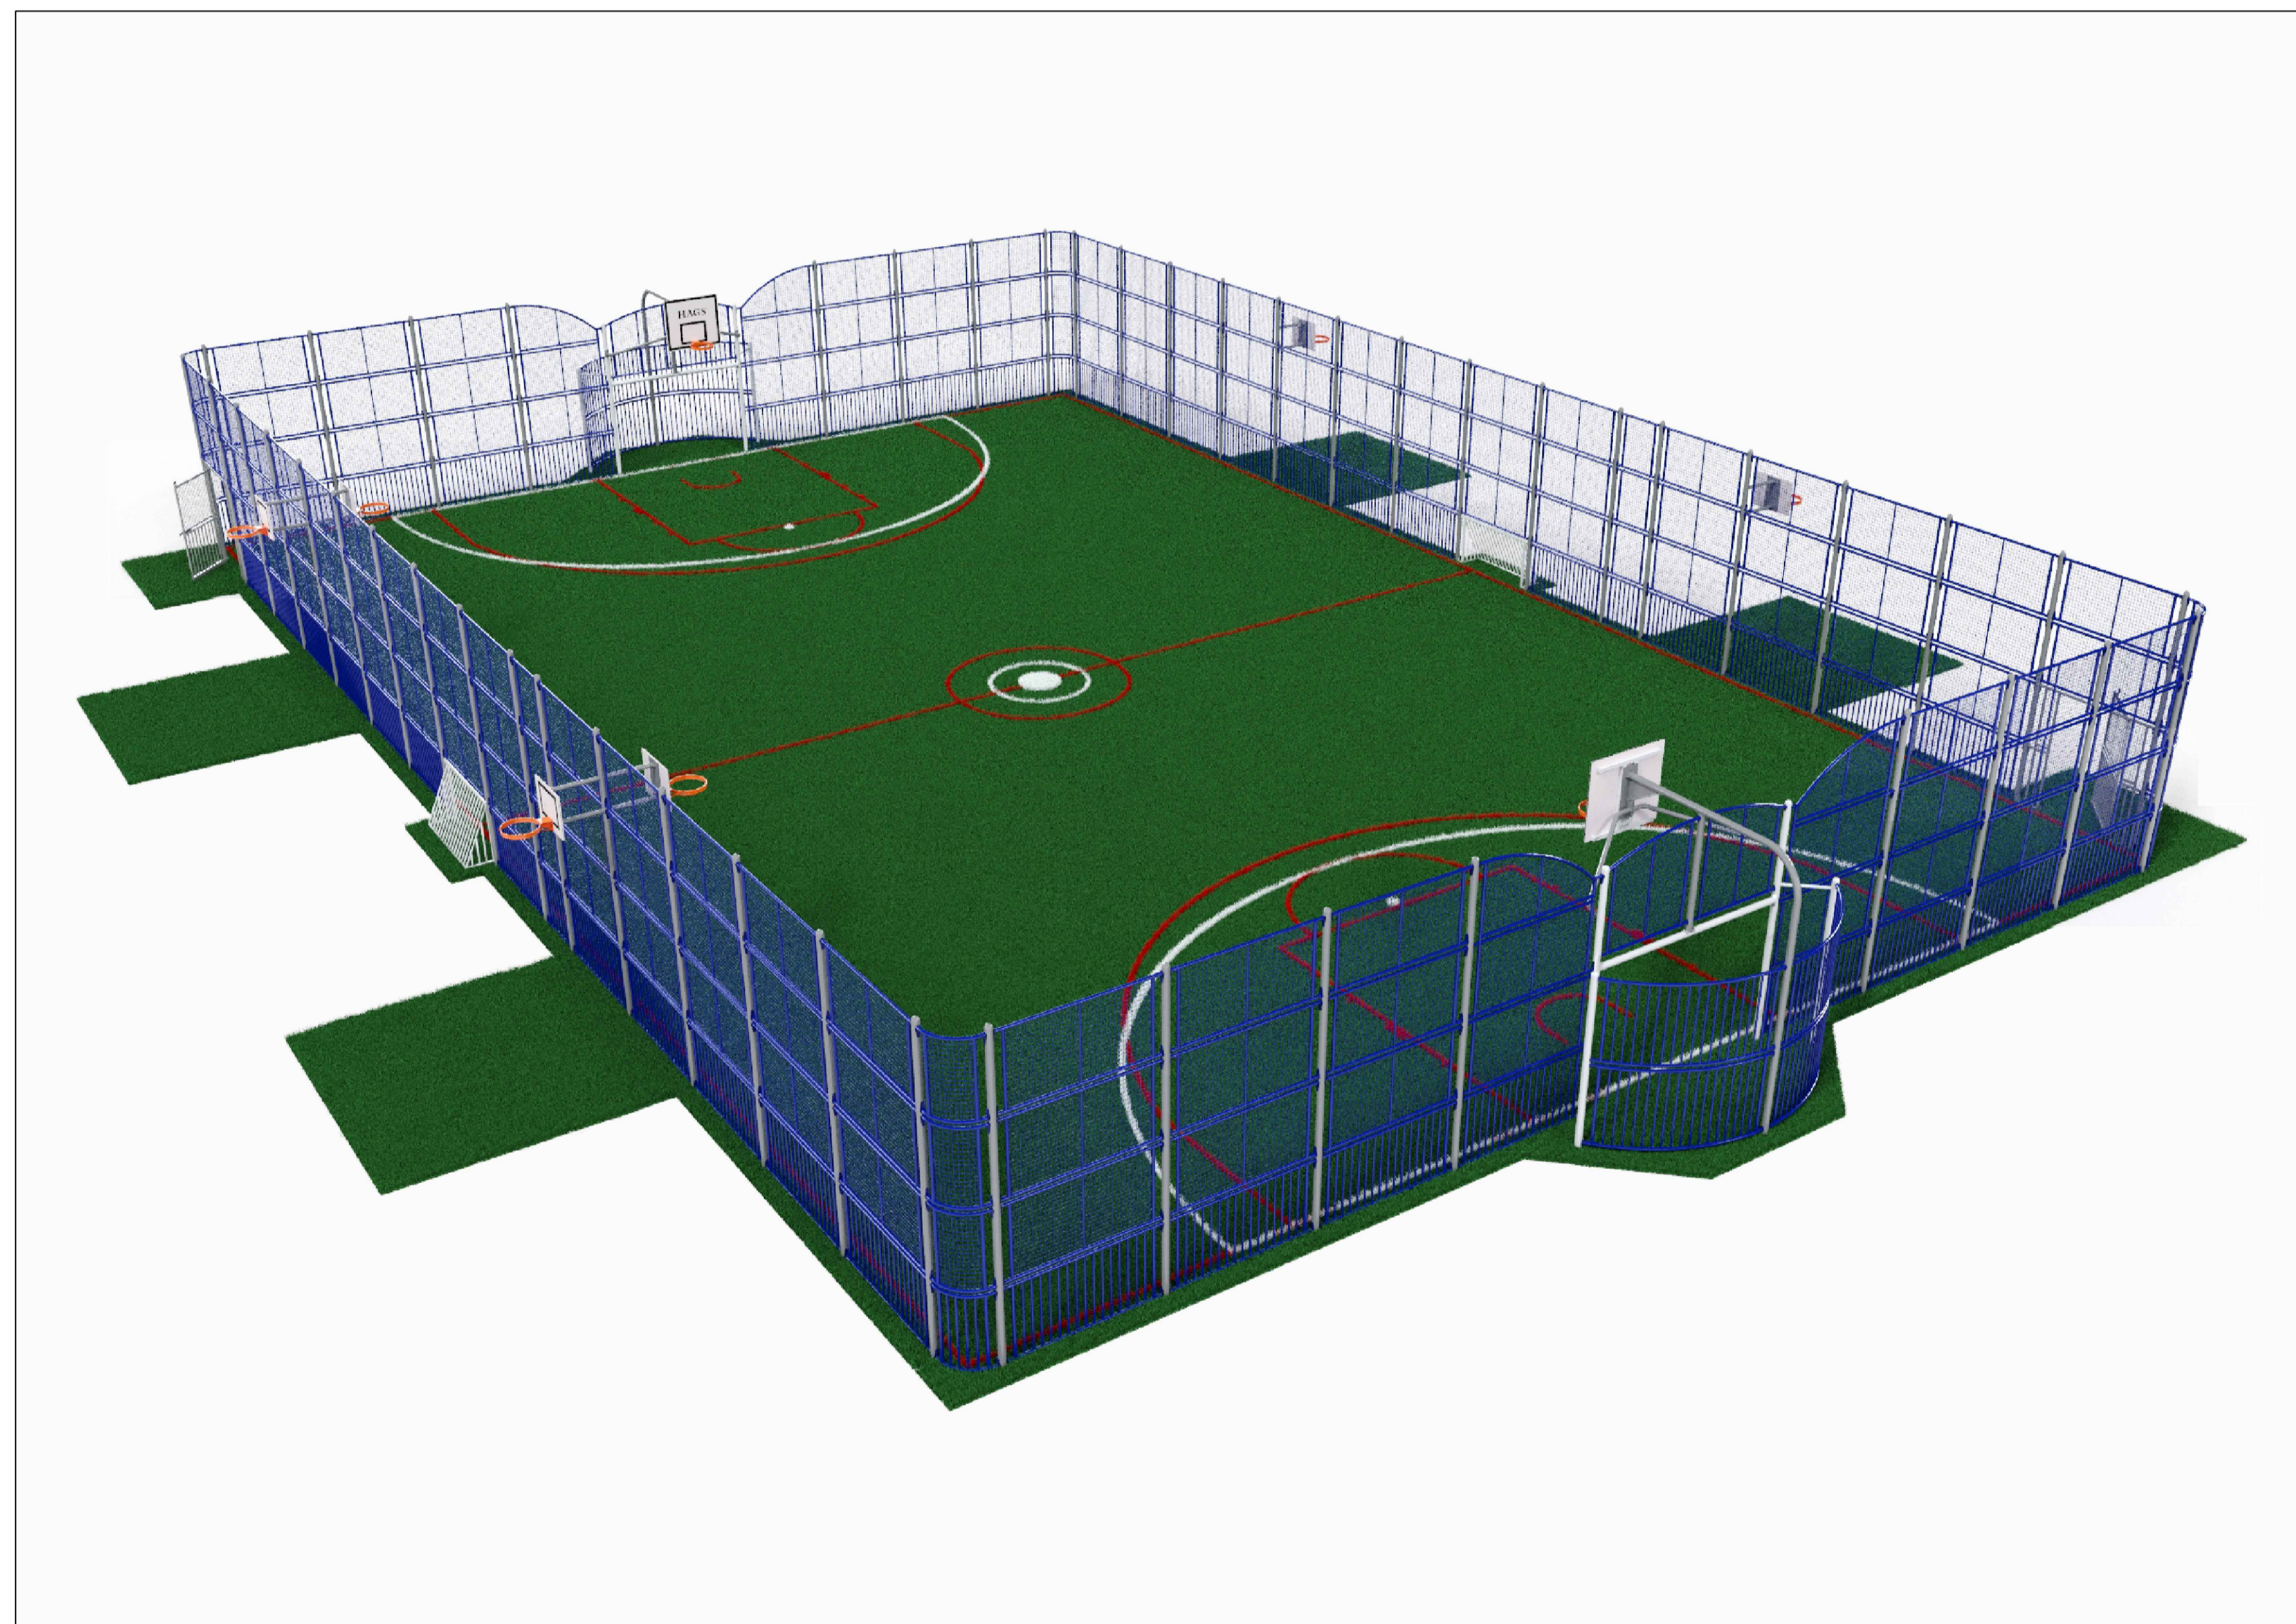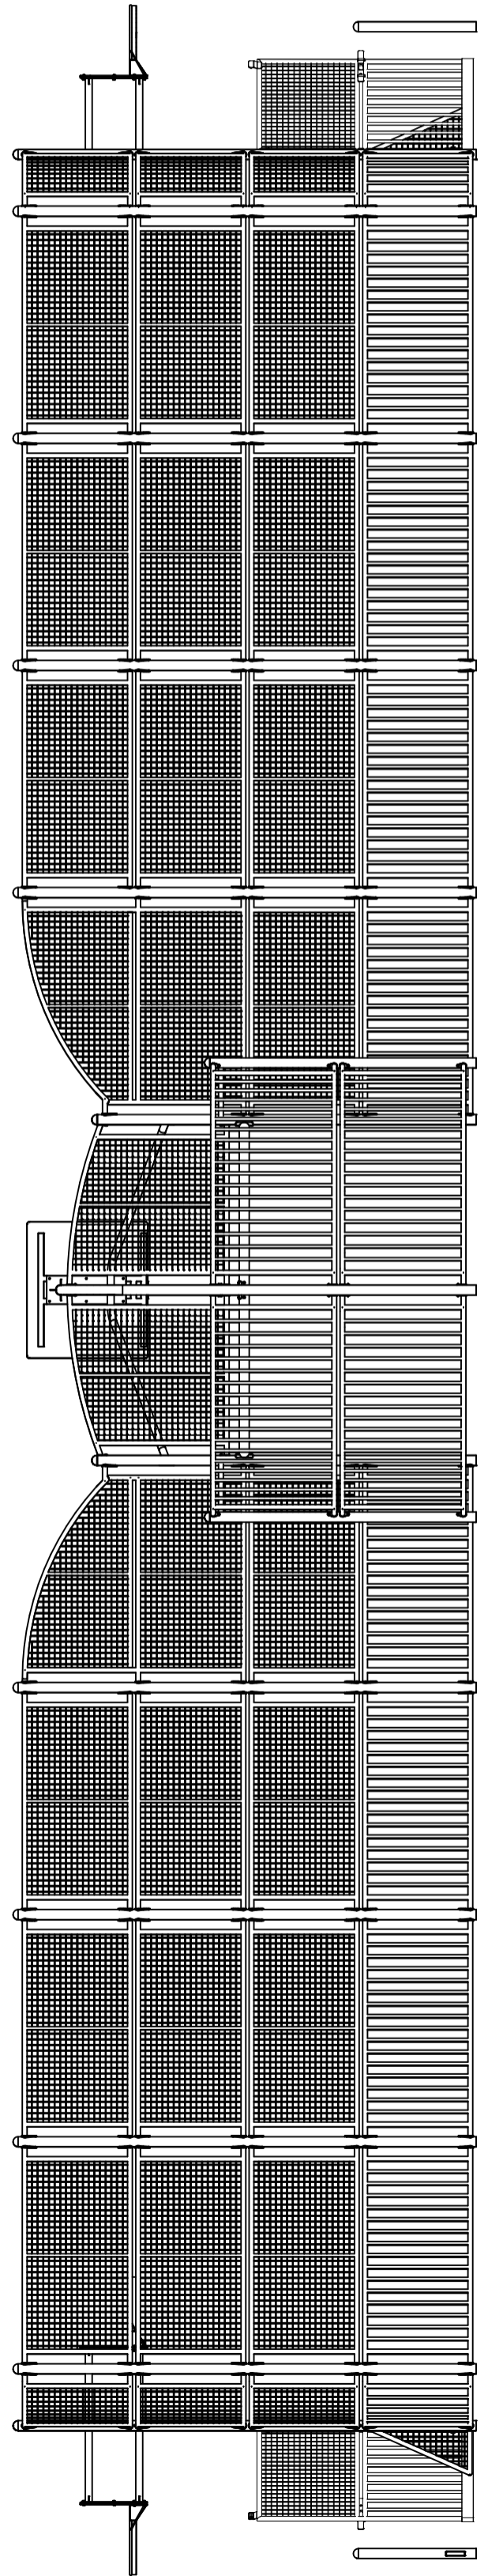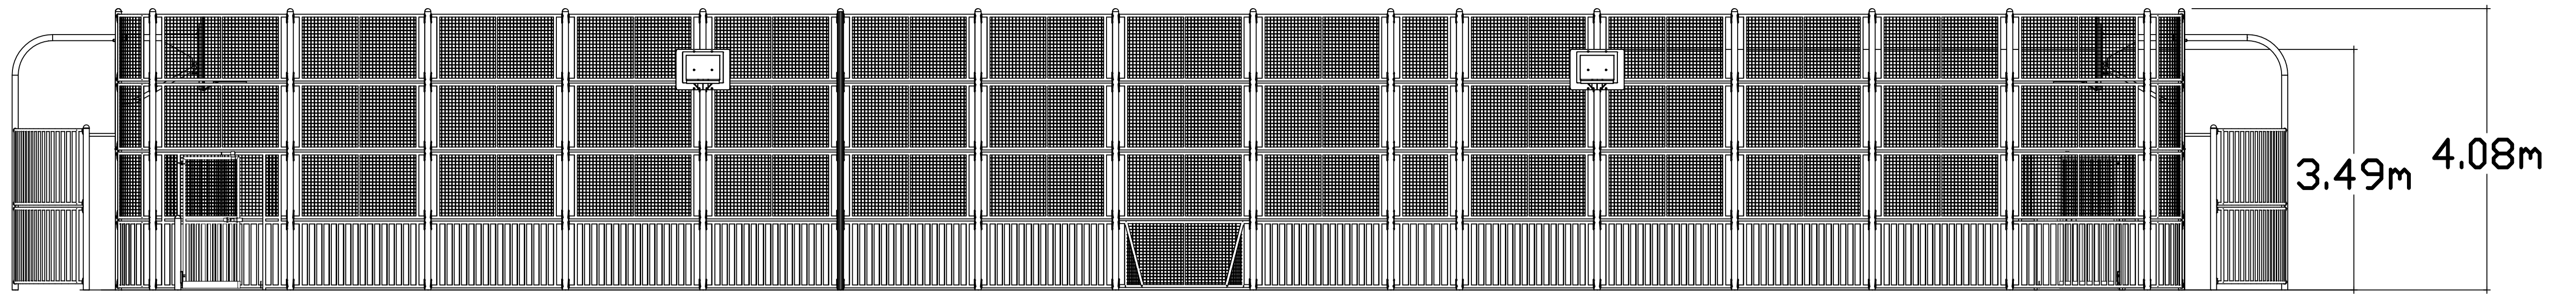

TITLE
SA-NY
ARENA NEW YORK

HAGS®

T: +46 380 473 00 E: hags@hags.com W: www.hags.com

DATE: 06/02/2024
 DRAWN BY: JW CHECKED BY: CCW

DRAWING NUMBER: MASW107045 REVISION 0

© HAGS 2024 SHEET 6 OF 6