



Code	Name	Quantity
SAG2B	Standard Goal Section	2
SAGAM	Arch Side - Mesh	4
SAMBR	Basketball Backboard c/w Hoop	2
SAP10	1m High Post	32
SAP20	2m High Post	20
SACLB	Corner Bar Panel	4
SACUM	Corner Mesh Panel	4
SAEPS	Access Side Panel - Single Height	4
SASBM	Stepped Panel - Bar/Mesh	4
SAILB	1m Lower Bar Panel	2
SA2LB	2m Lower Bar Panel	40
SA2UM	2m Upper Mesh Panel	12
SA2LS	Lean Back Seat	2
SA2SS	Sin Bin Seat	2
<b>TOTAL</b>		<b>134</b>



20.00m  
22.67m

REVISION

34121	ORIGINAL	A
08/12/04		
04/06/10	AMENDMENT BY JF CHK BY NB Border amended for international use.	B
MASW107050		
07/02/24	DOCID UPDATED	0




**TITLE**  
**SA-PX**  
**ARENA PHOENIX**

**HAGS®**

T: +46 380 473 00 E: hags@hags.com W: www.hags.com

DATE: 07/02/2024  
DRAWN BY: JW CHECKED BY: CCW

DRAWING NUMBER: MASW107050 REVISION: 0

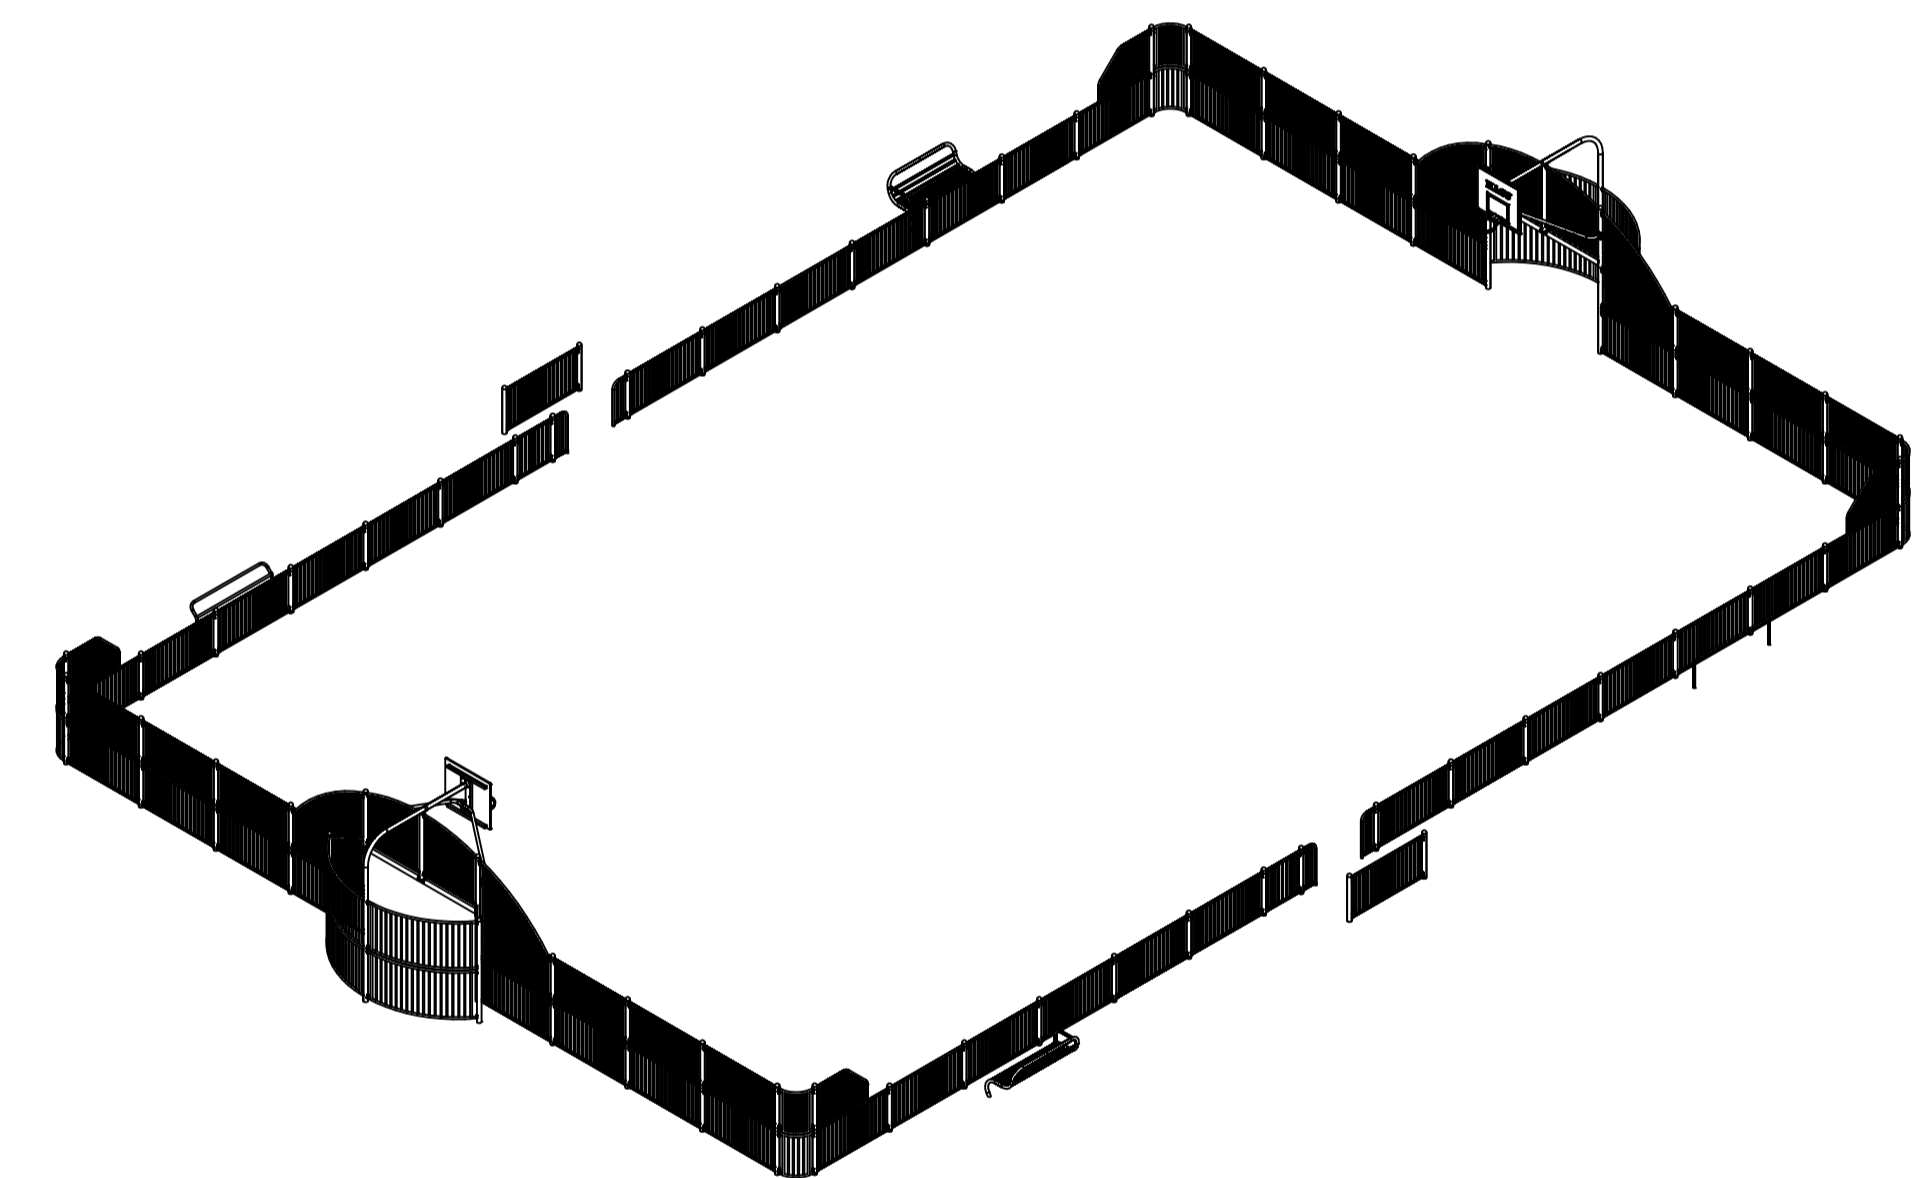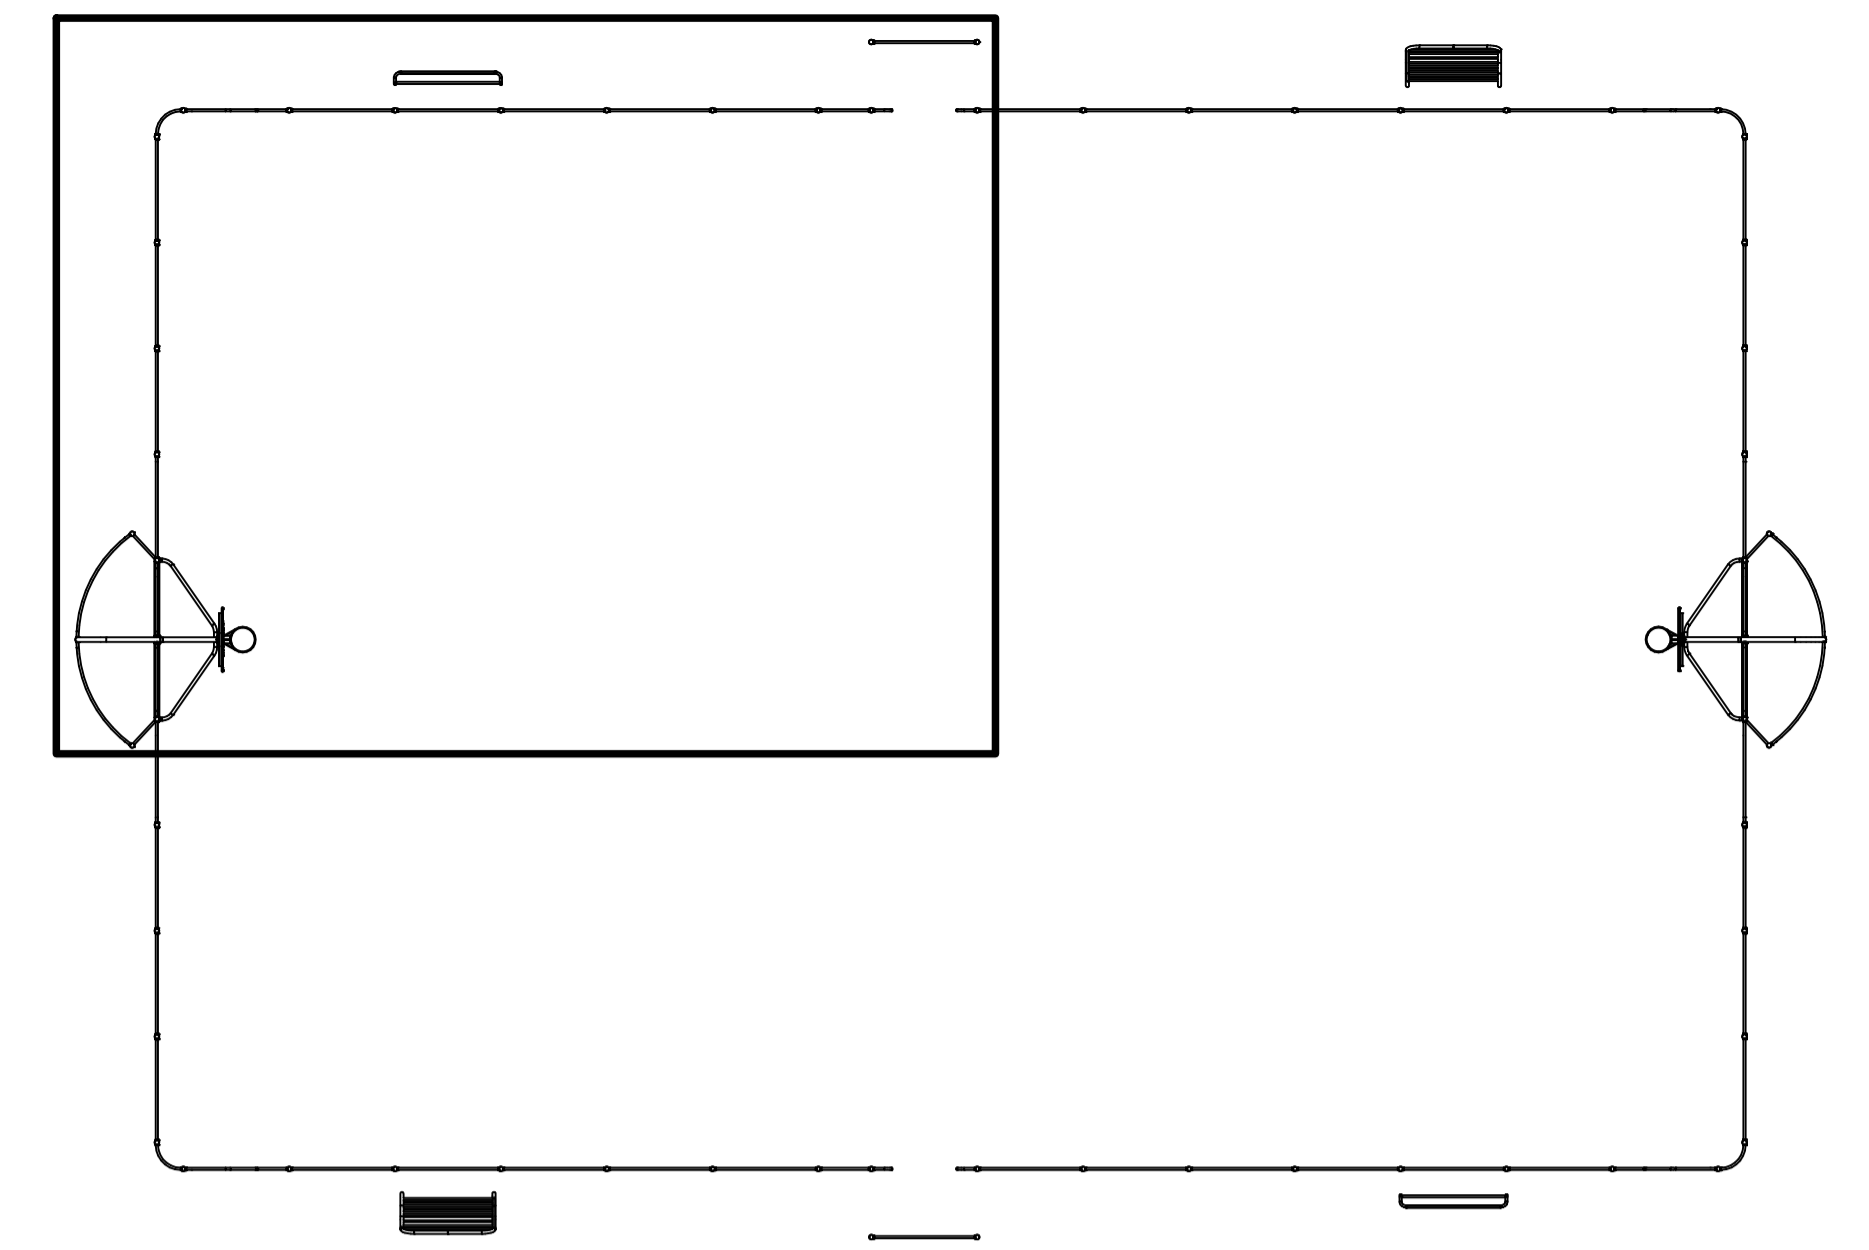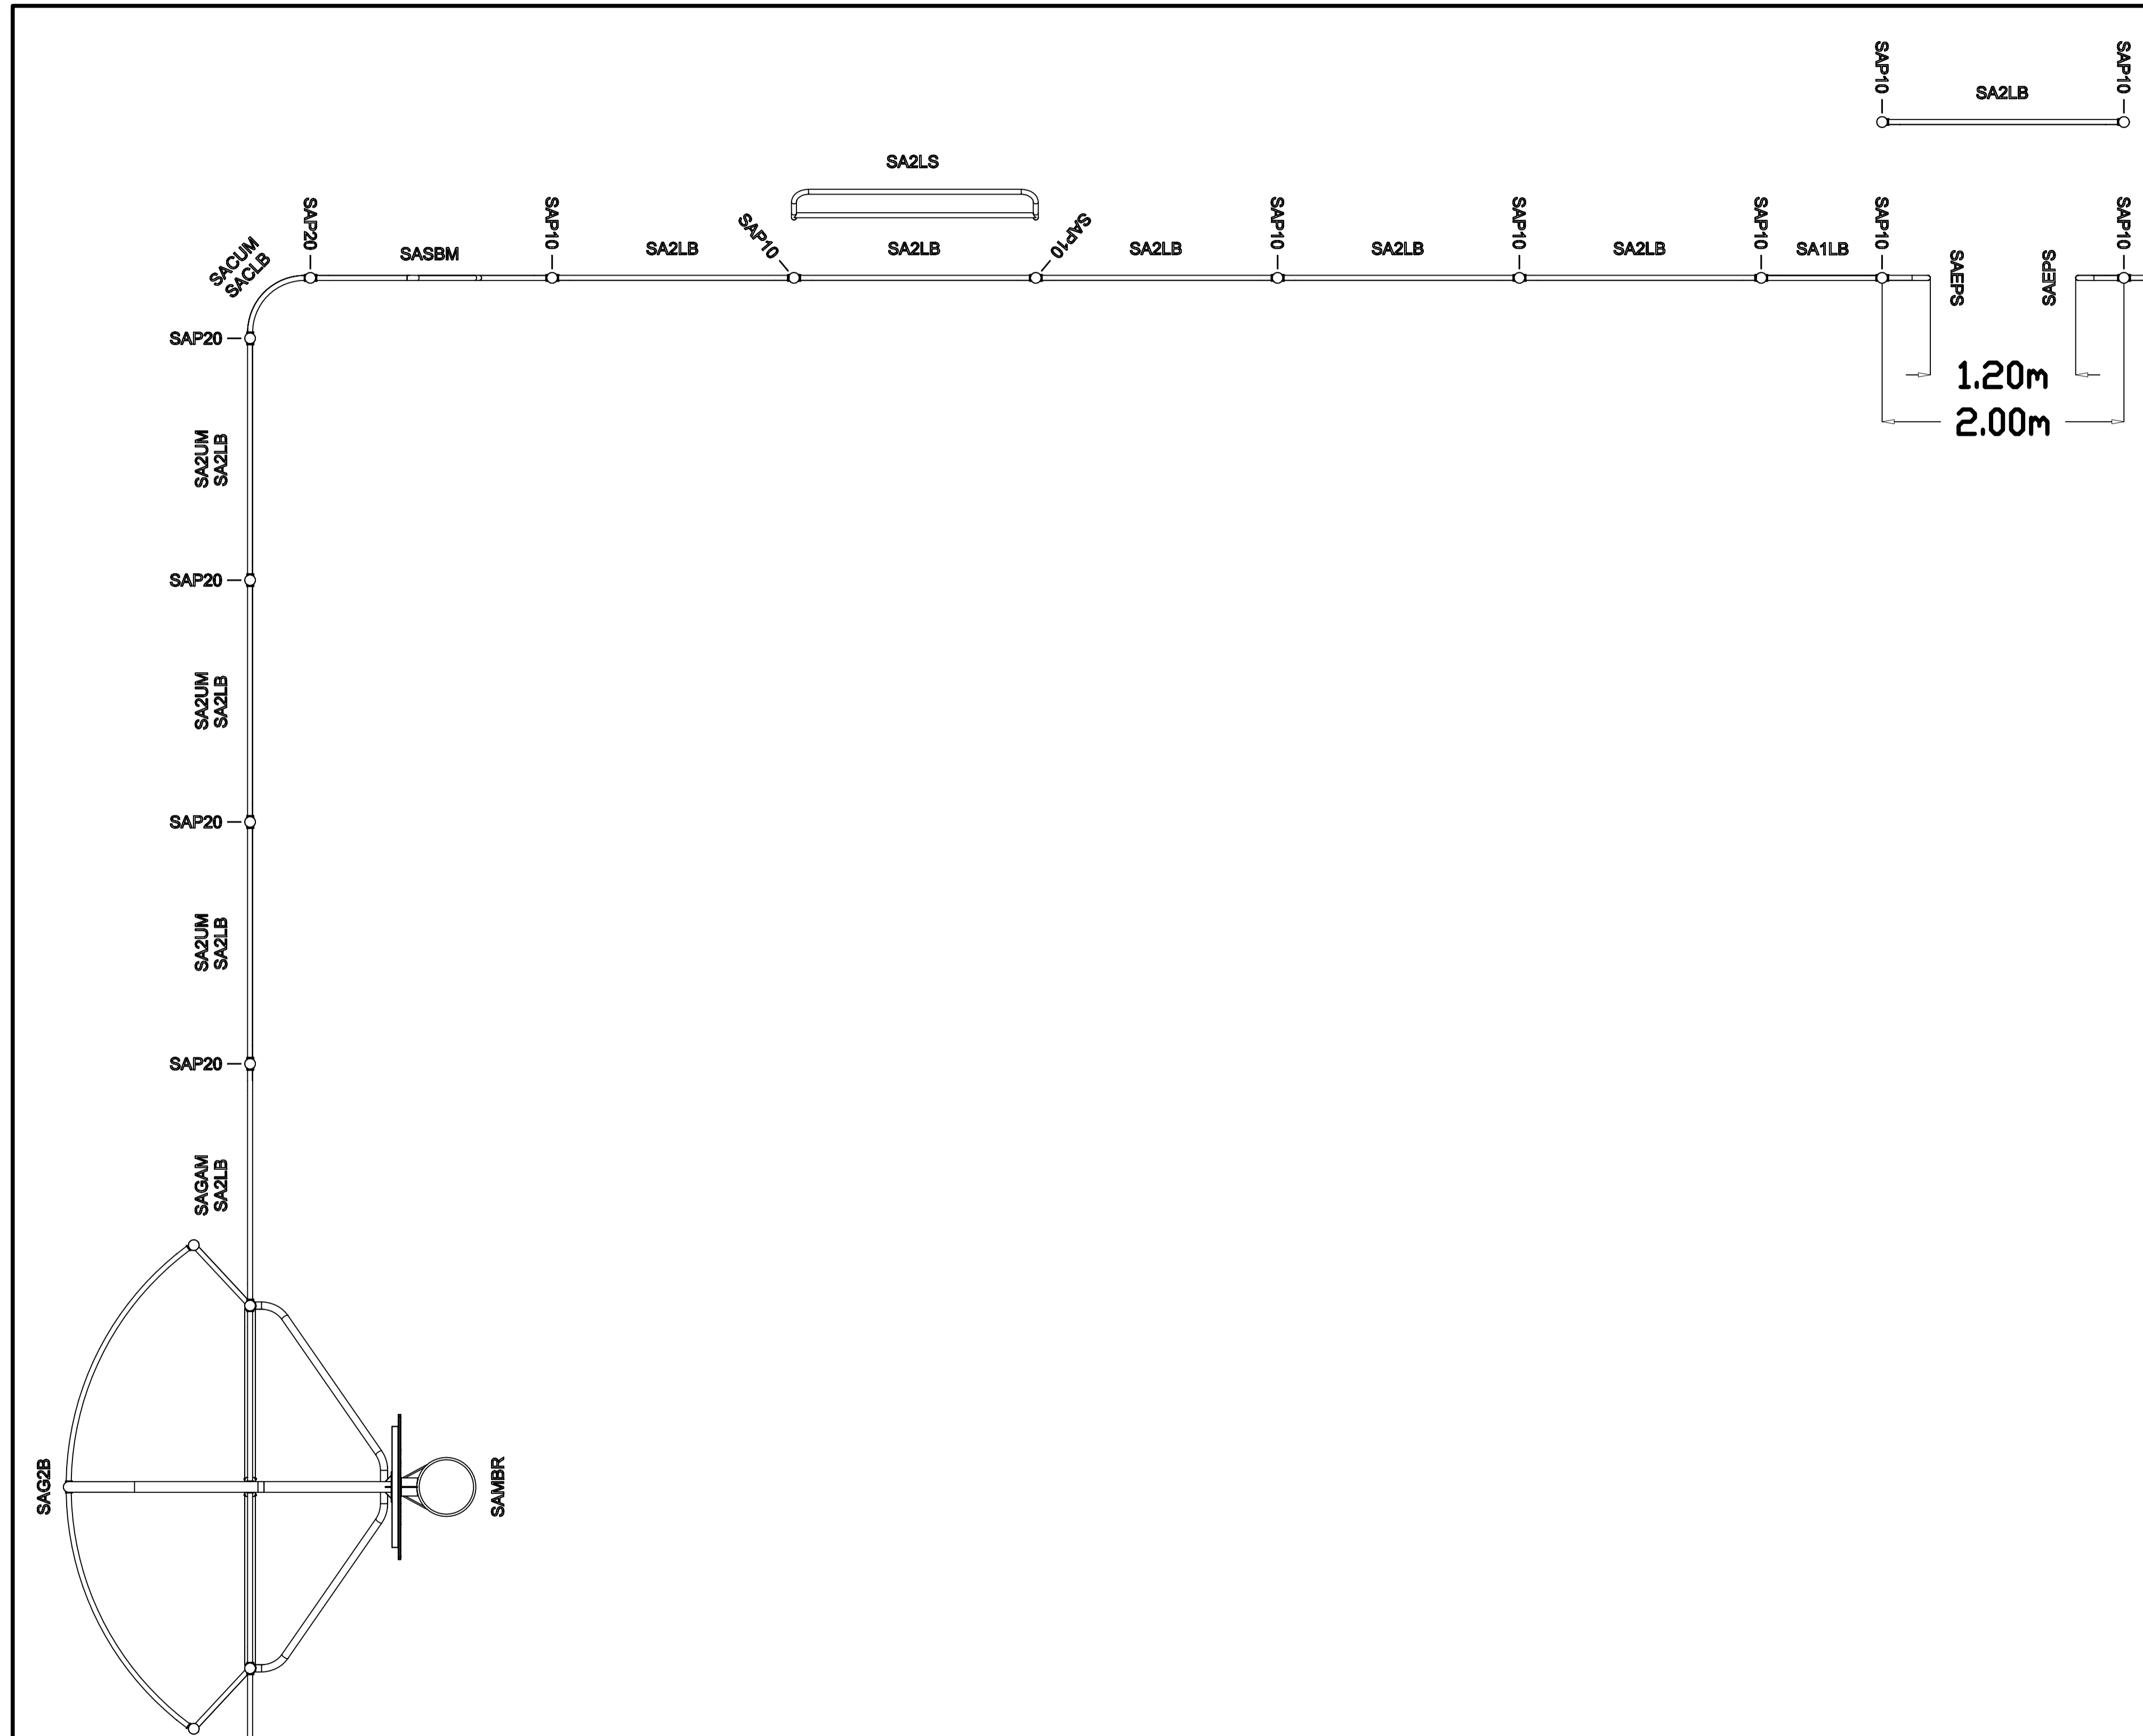

**TITLE**  
**SA-PX**  
**ARENA PHOENIX**




**HAGS**<sup>®</sup>

T: +46 380 473 00 E: hags@hags.com W: www.hags.com

DATE: 07/02/2024  
 DRAWN BY: JW CHECKED BY: CCW

DRAWING NUMBER: MASW107050 REVISION: 0

© HAGS 2024 SHEET 2 OF 6

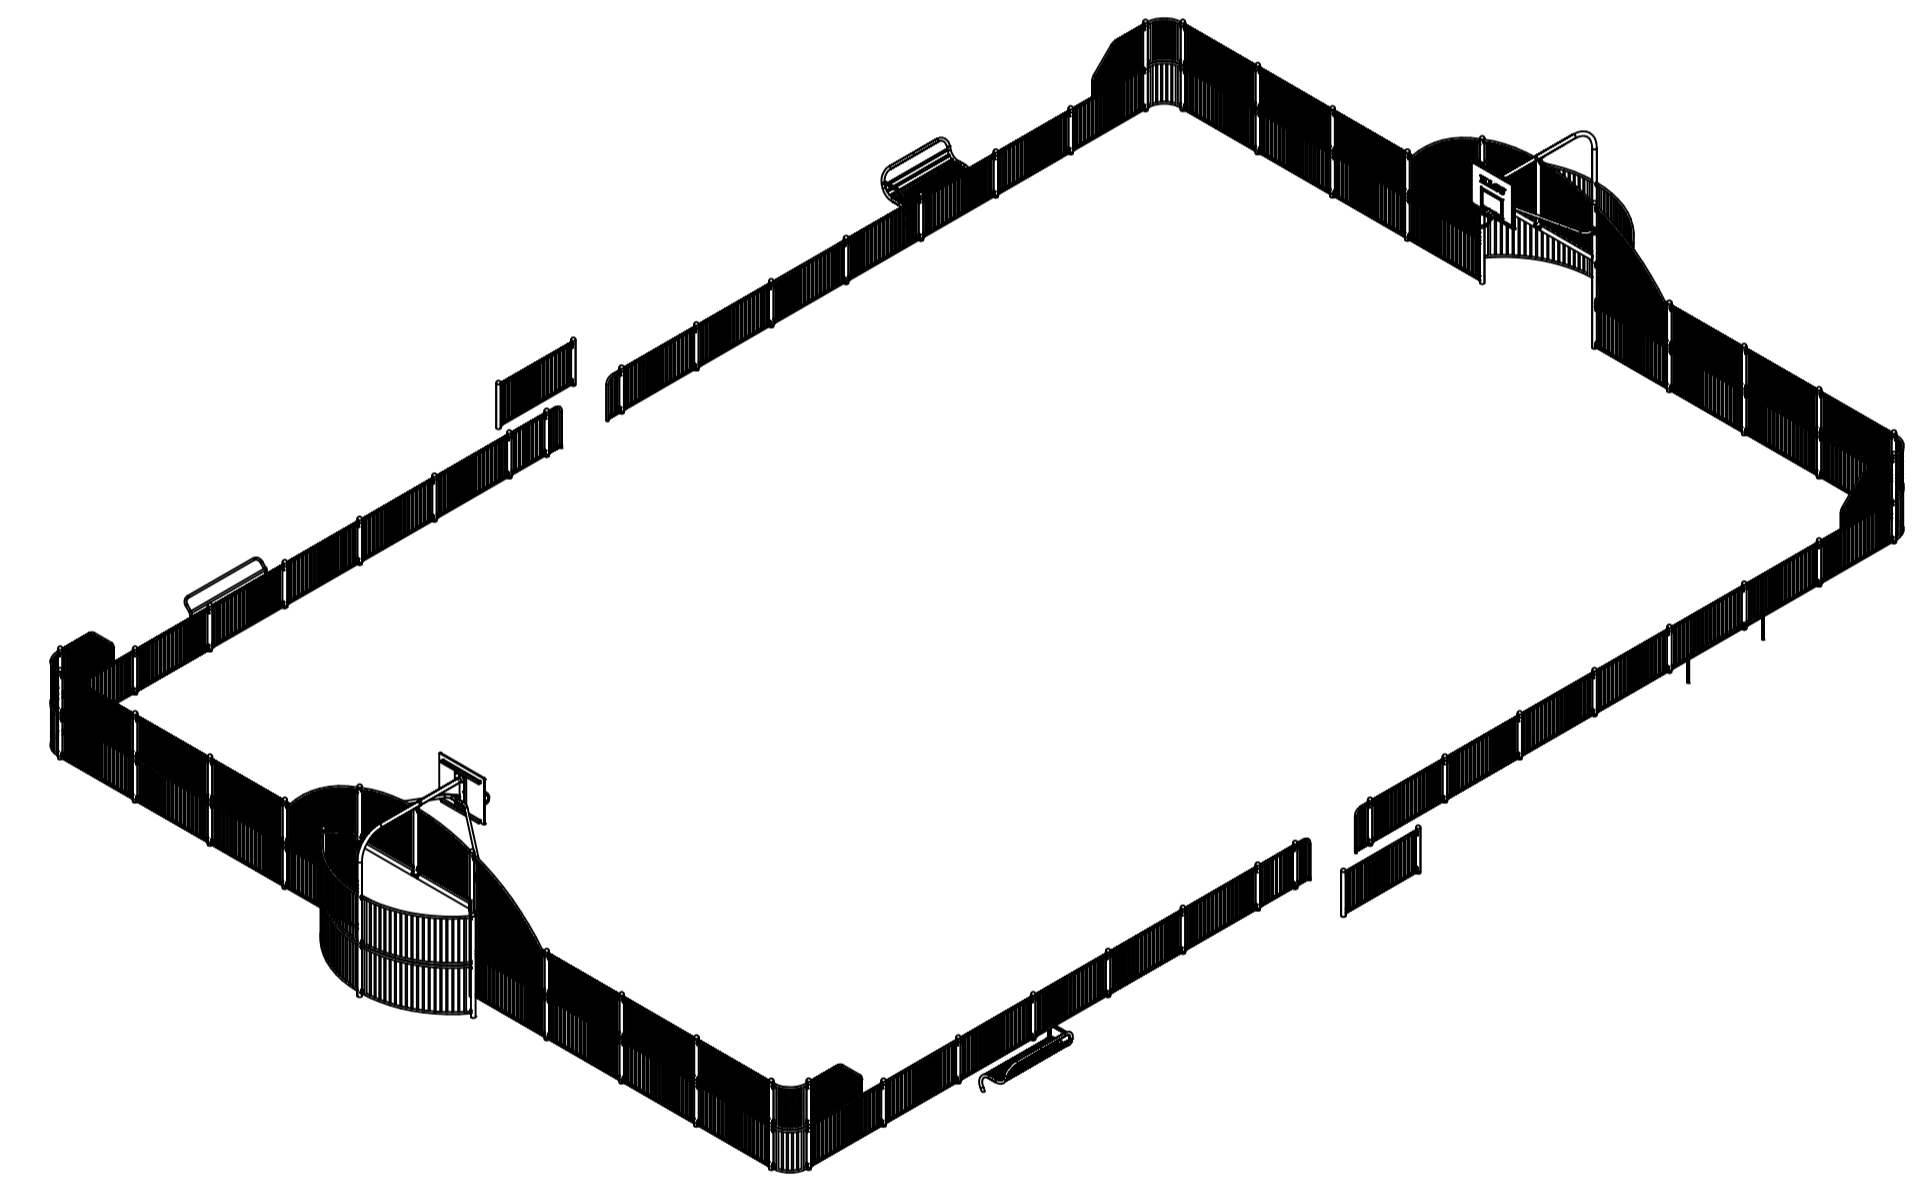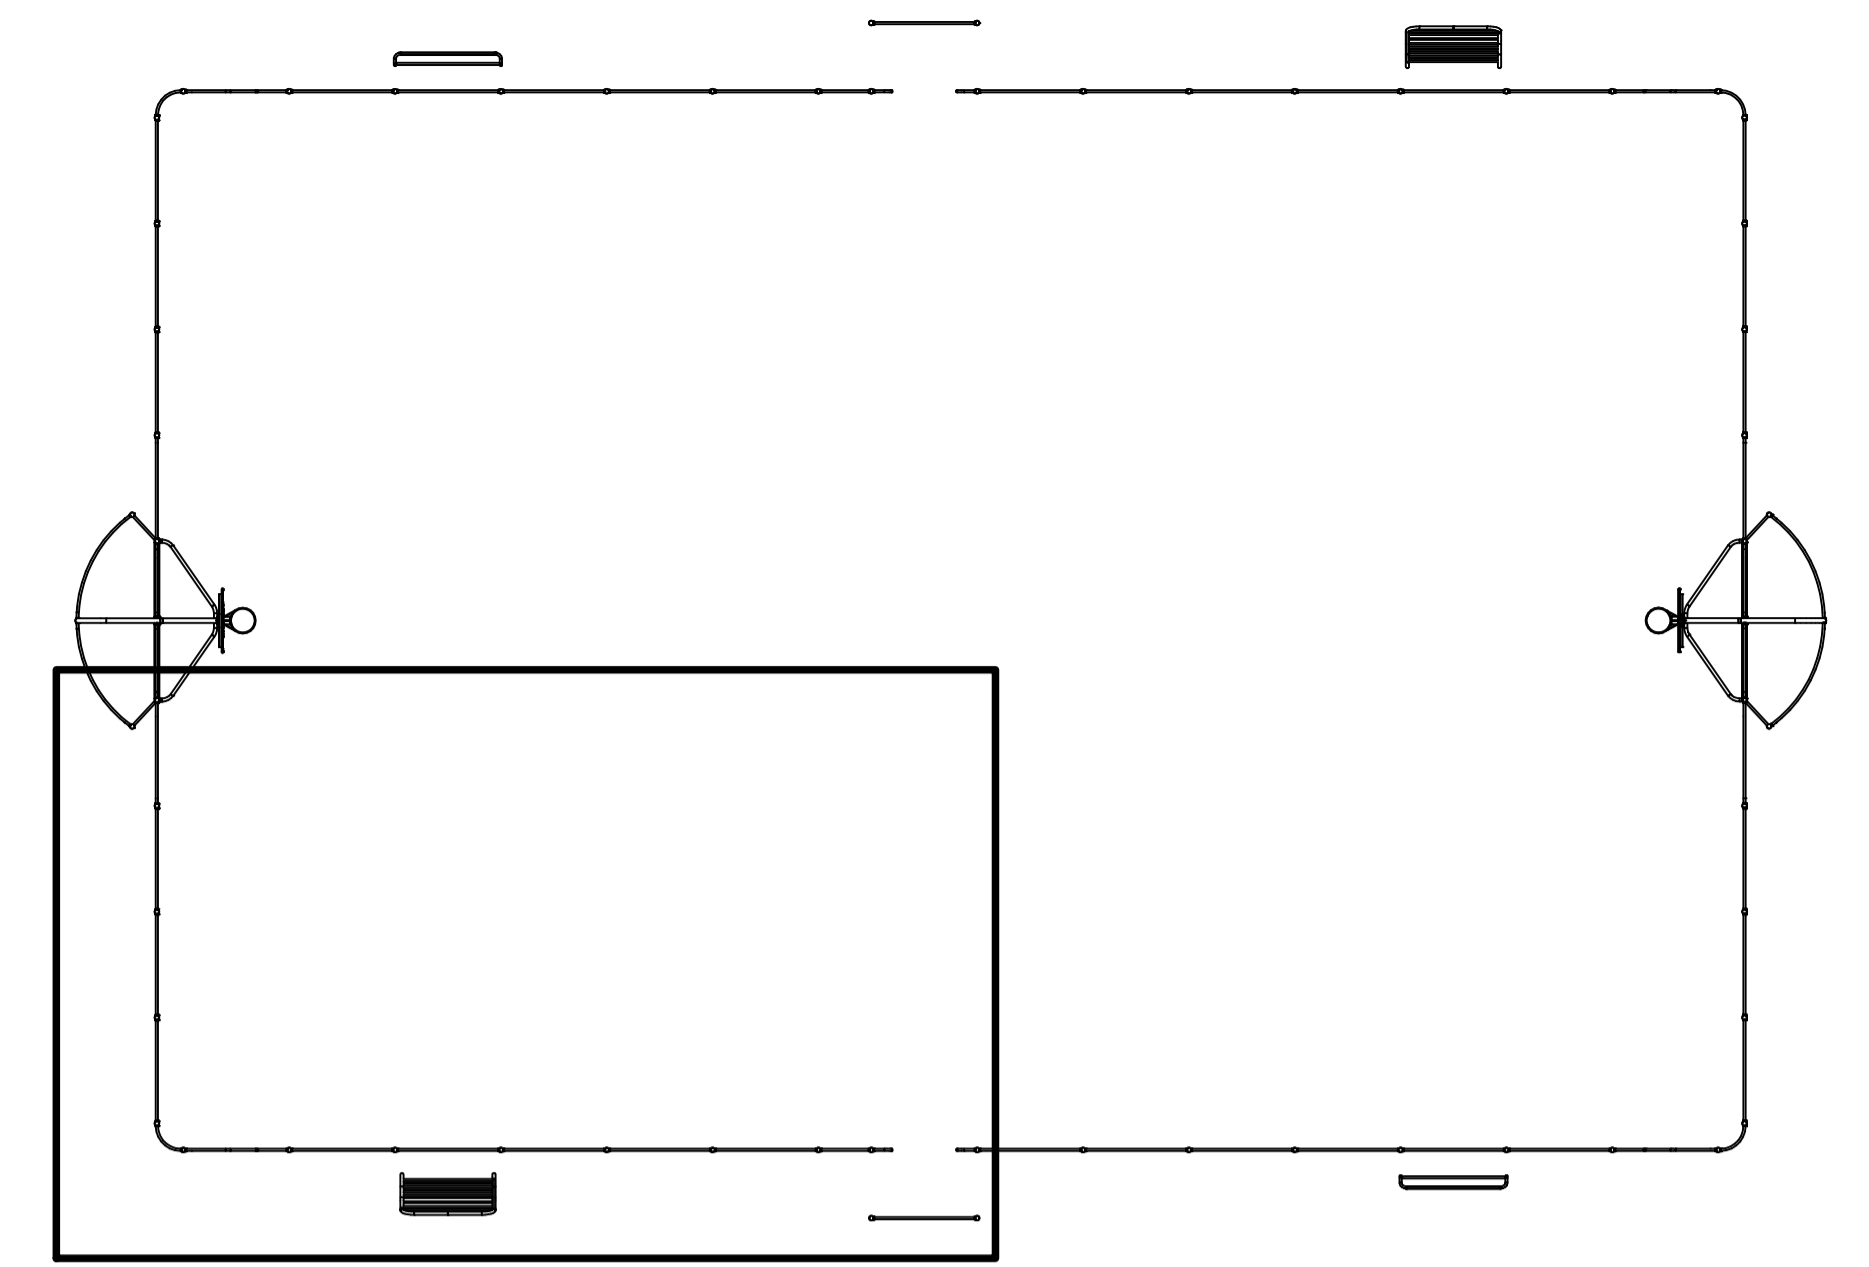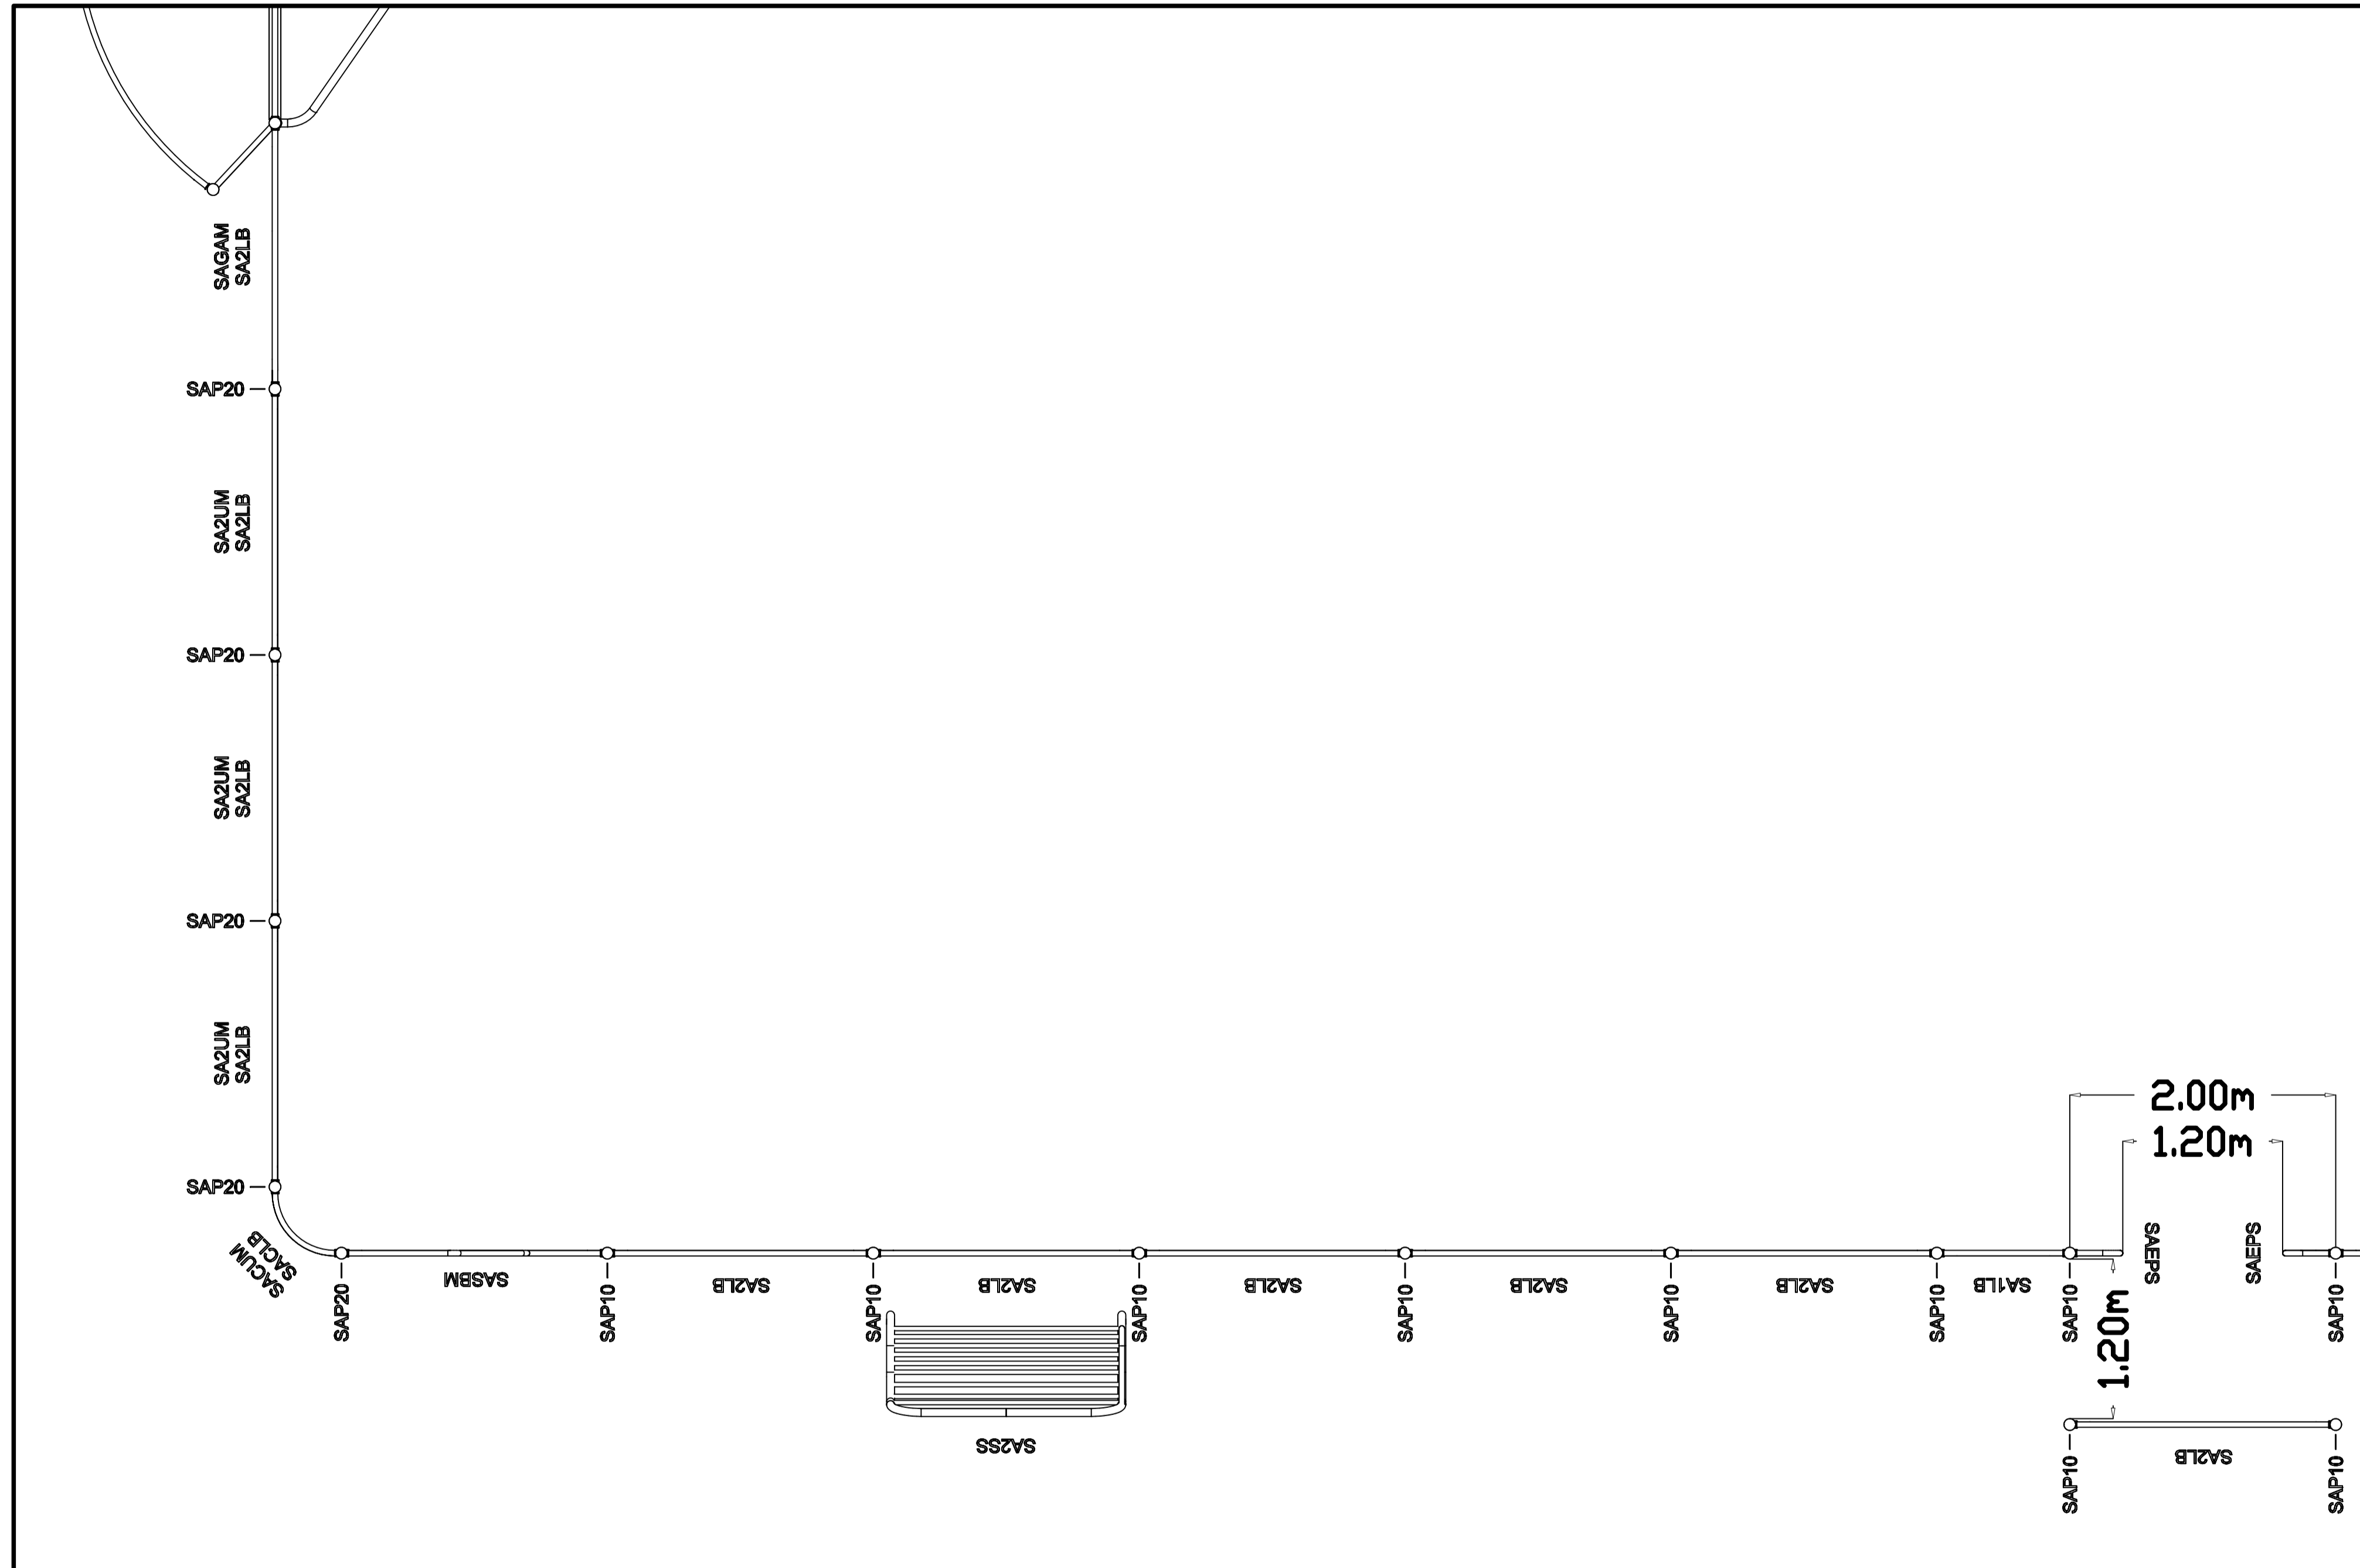

**TITLE**  
**SA-PX**  
**ARENA PHOENIX**

**HAGS®**




T: +46 380 473 00 E: hags@hags.com W: www.hags.com

DATE: 07/02/2024  
 DRAWN BY: JW CHECKED BY: CCW

DRAWING NUMBER: MASW107050 REVISION: 0

© HAGS 2024 SHEET 3 OF 6



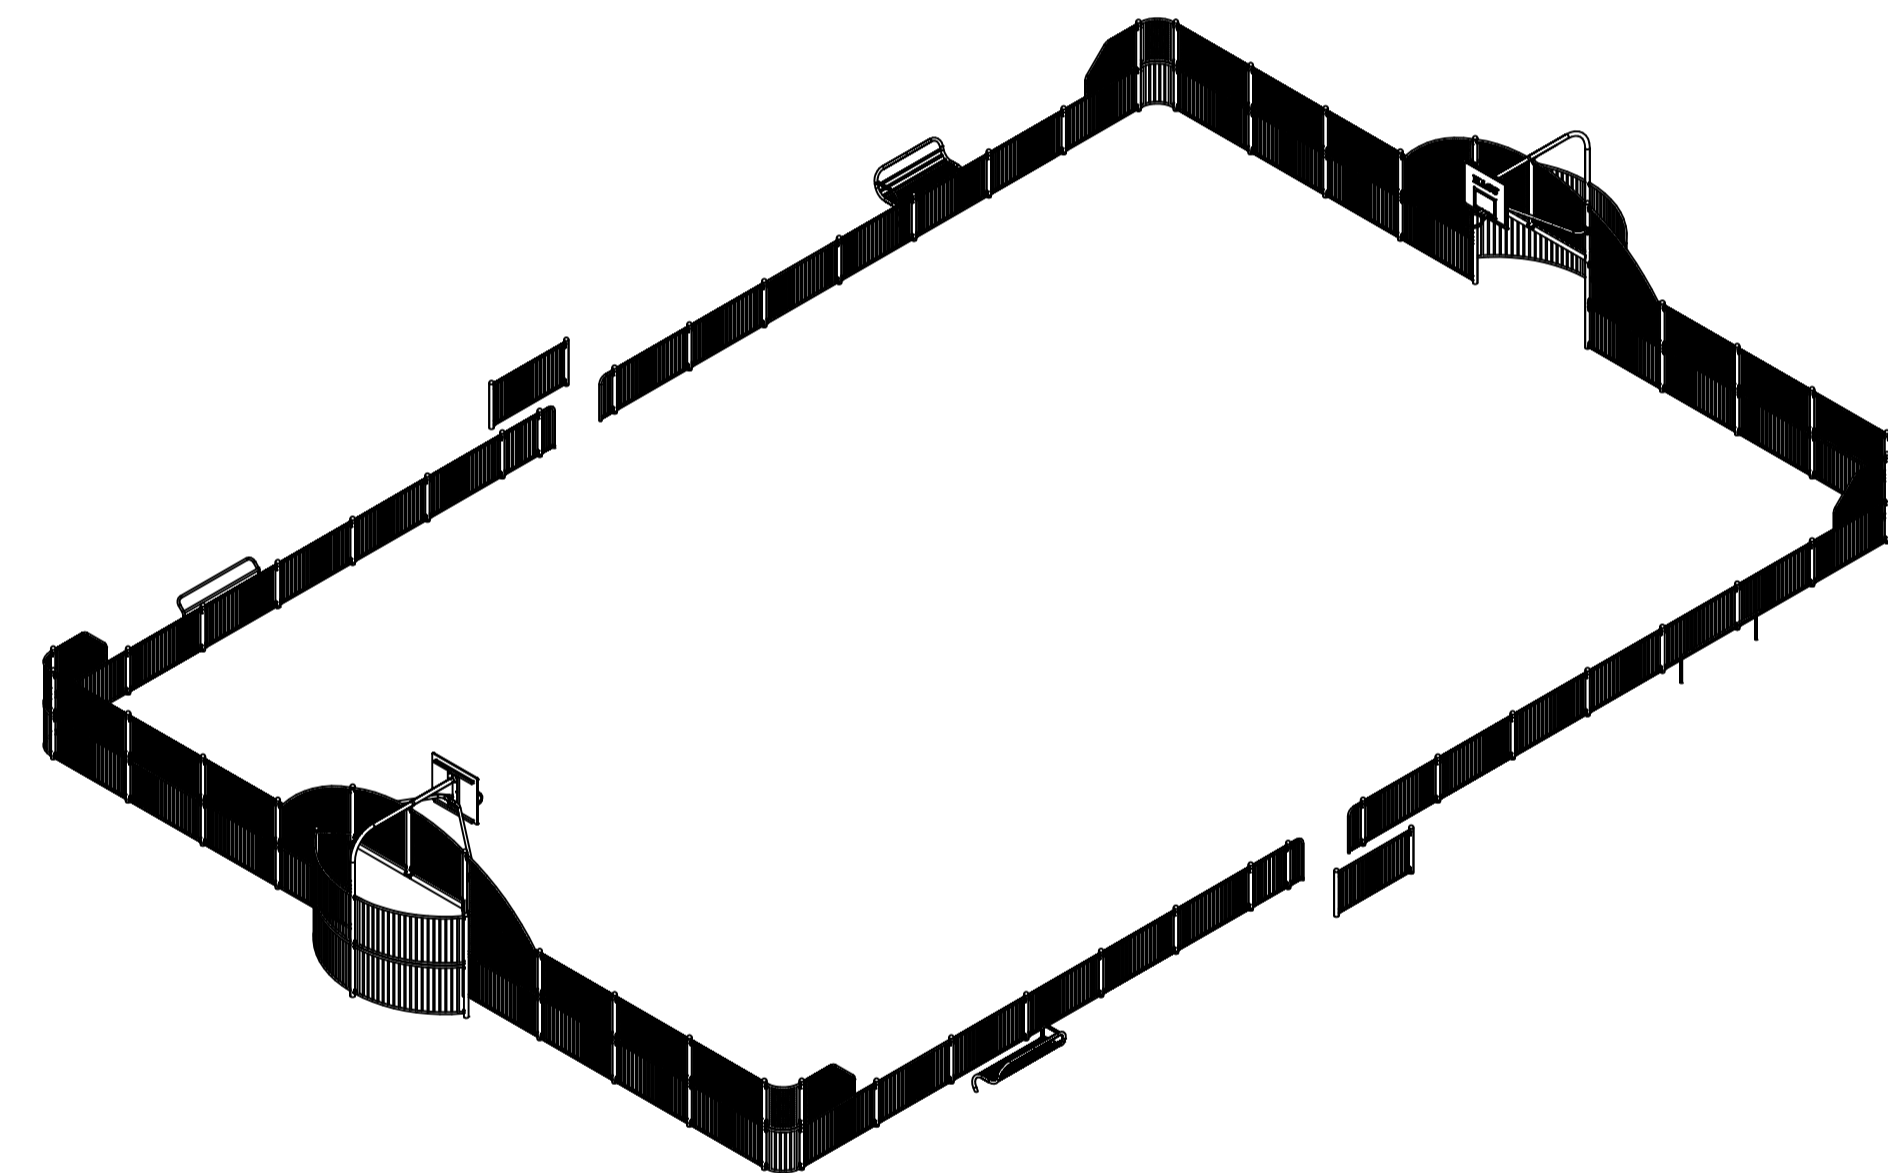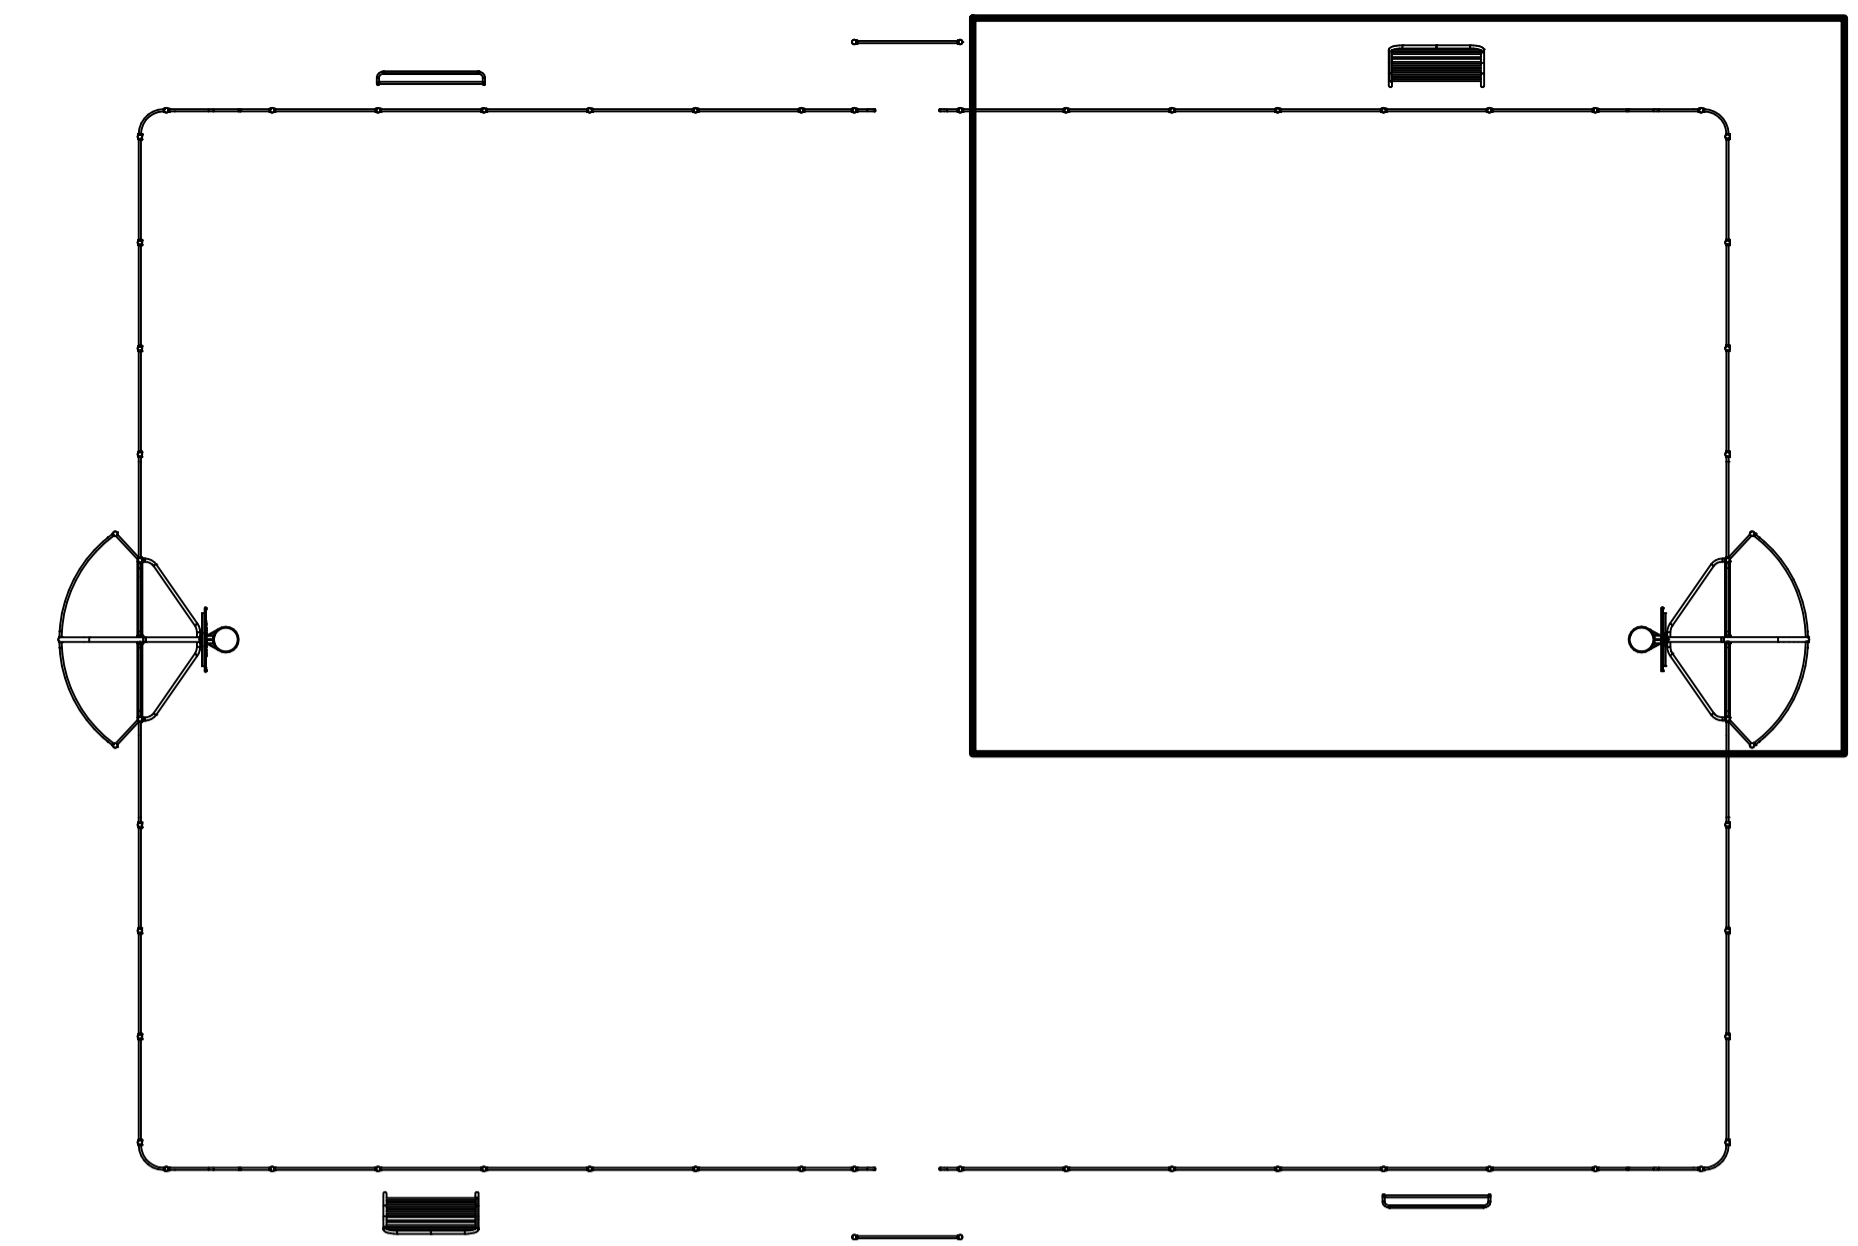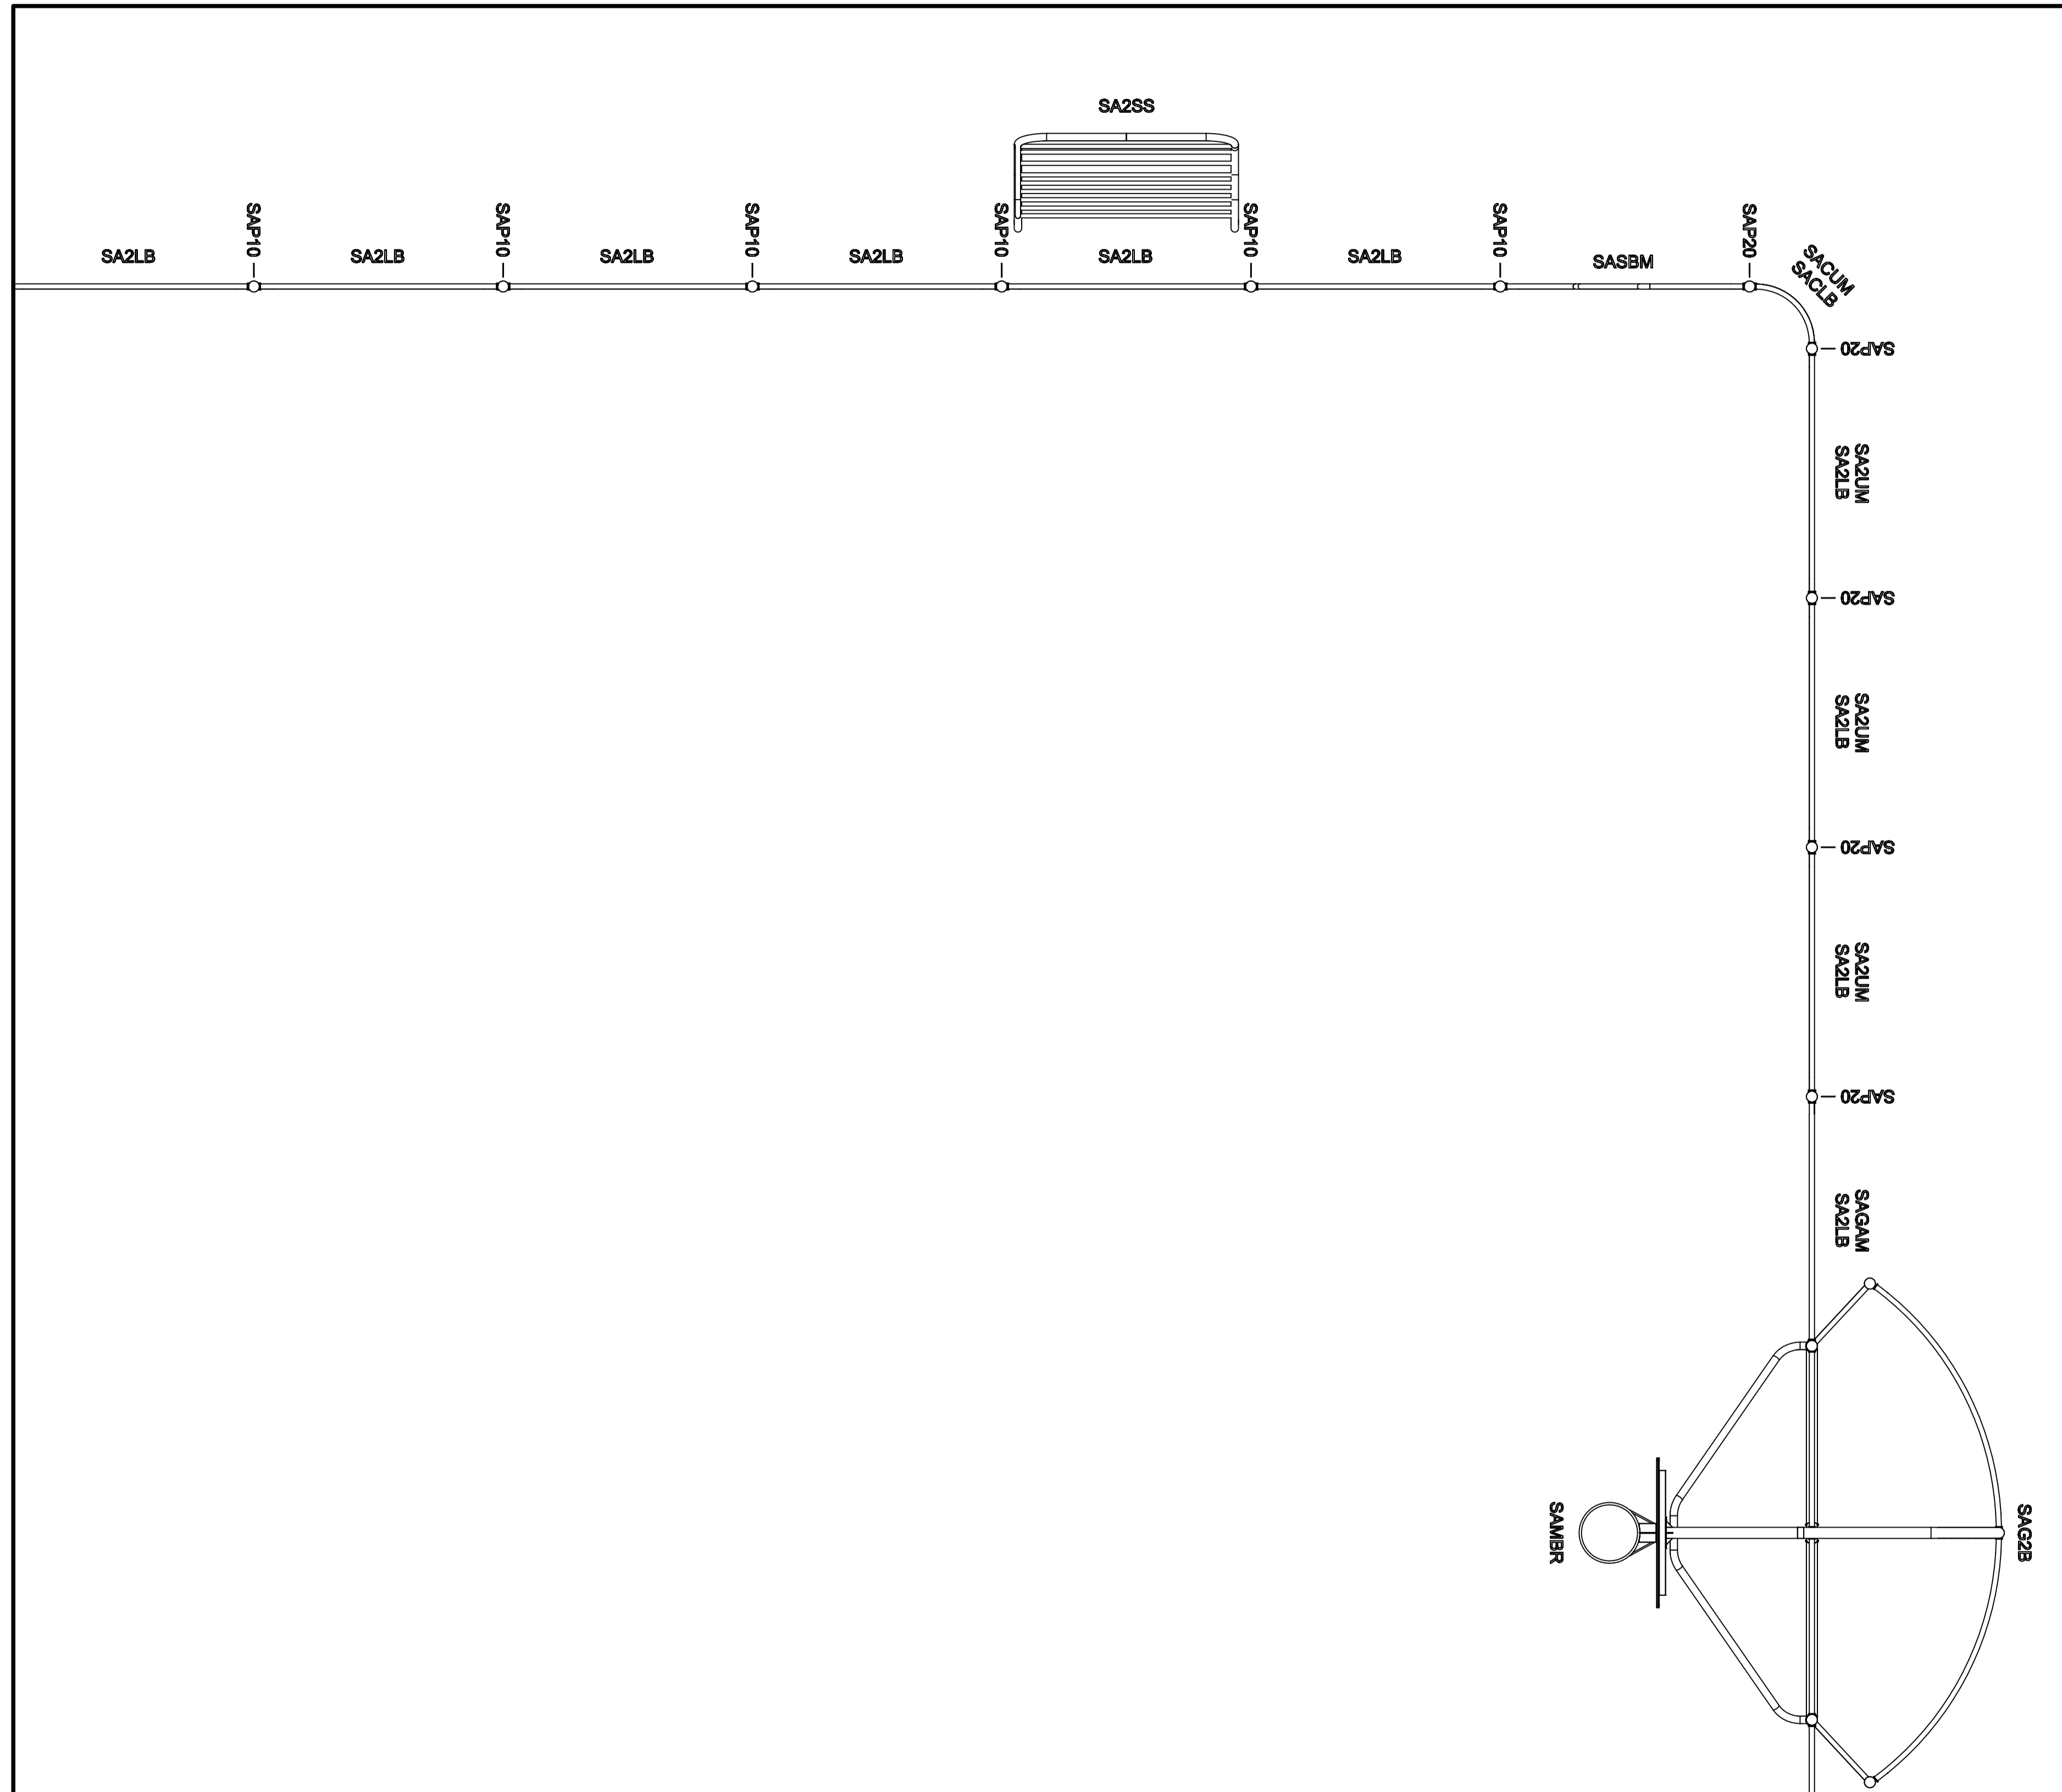

**TITLE**  
**SA-PX**  
**ARENA PHOENIX**




**HAGS®**

T: +46 380 473 00 E: hags@hags.com W: www.hags.com

DATE: 07/02/2024  
 DRAWN BY: JW CHECKED BY: CCW

DRAWING NUMBER: MASW107050 REVISION: 0

© HAGS 2024 SHEET 6 OF 6

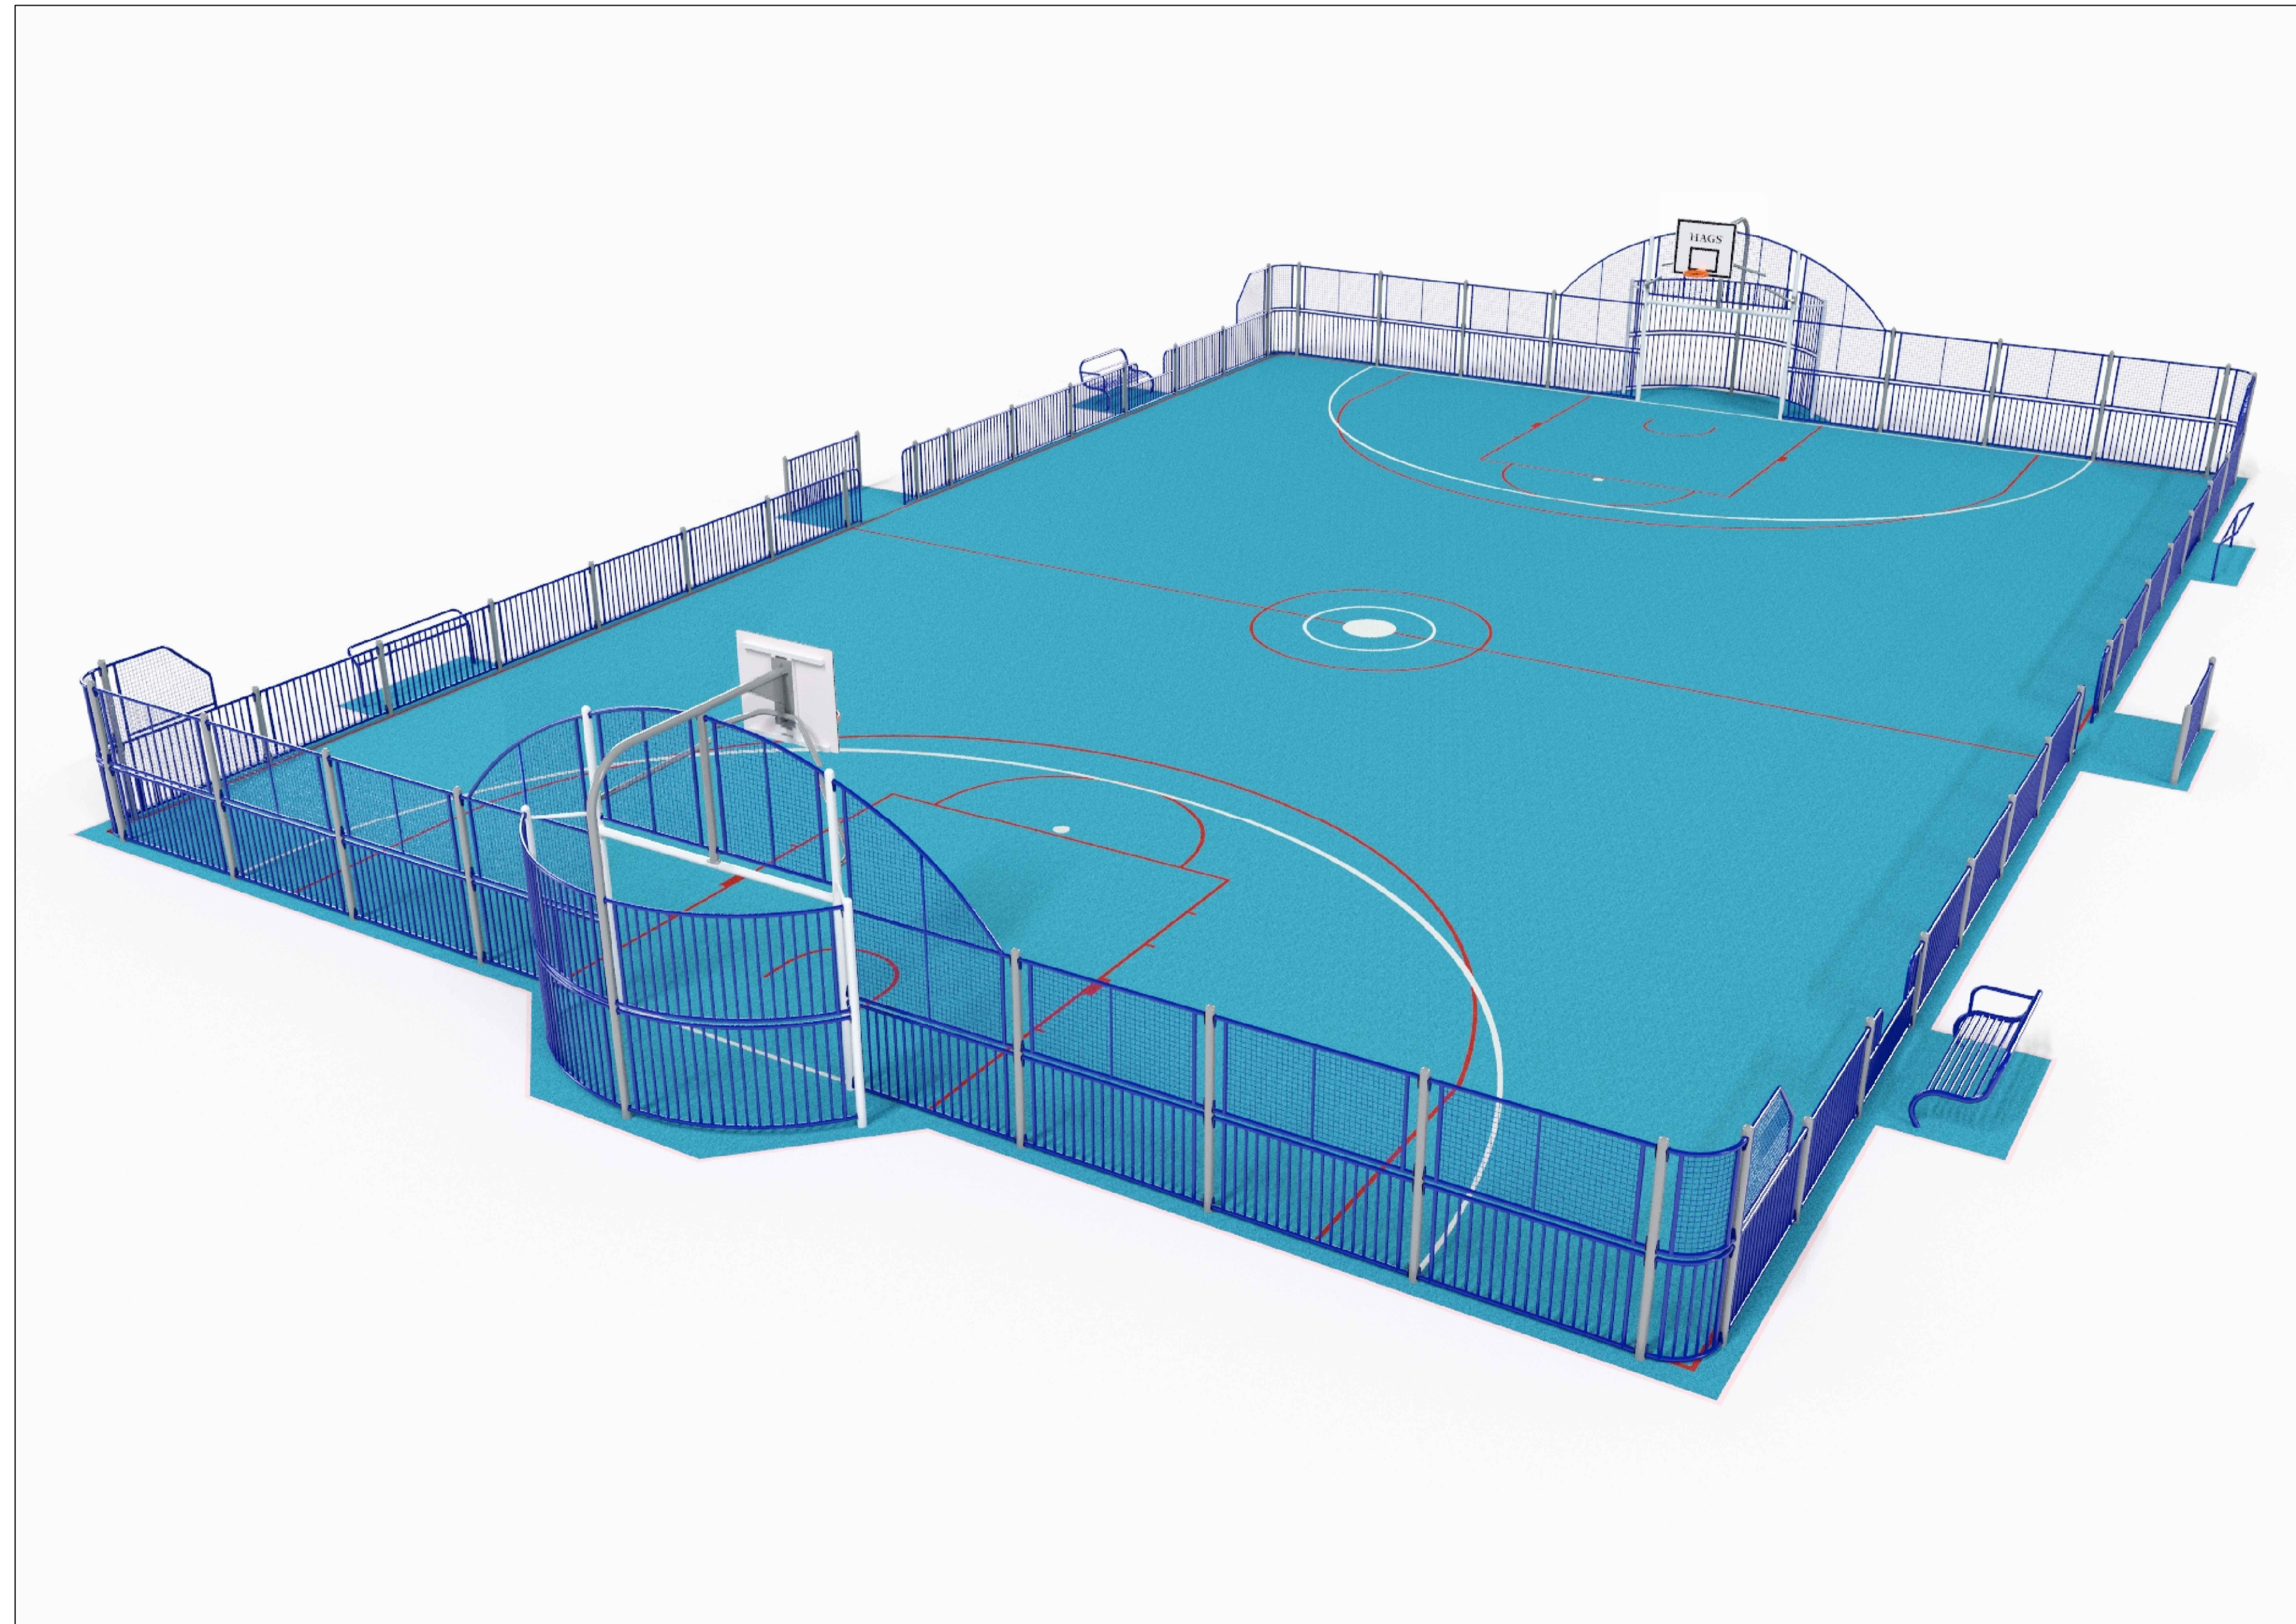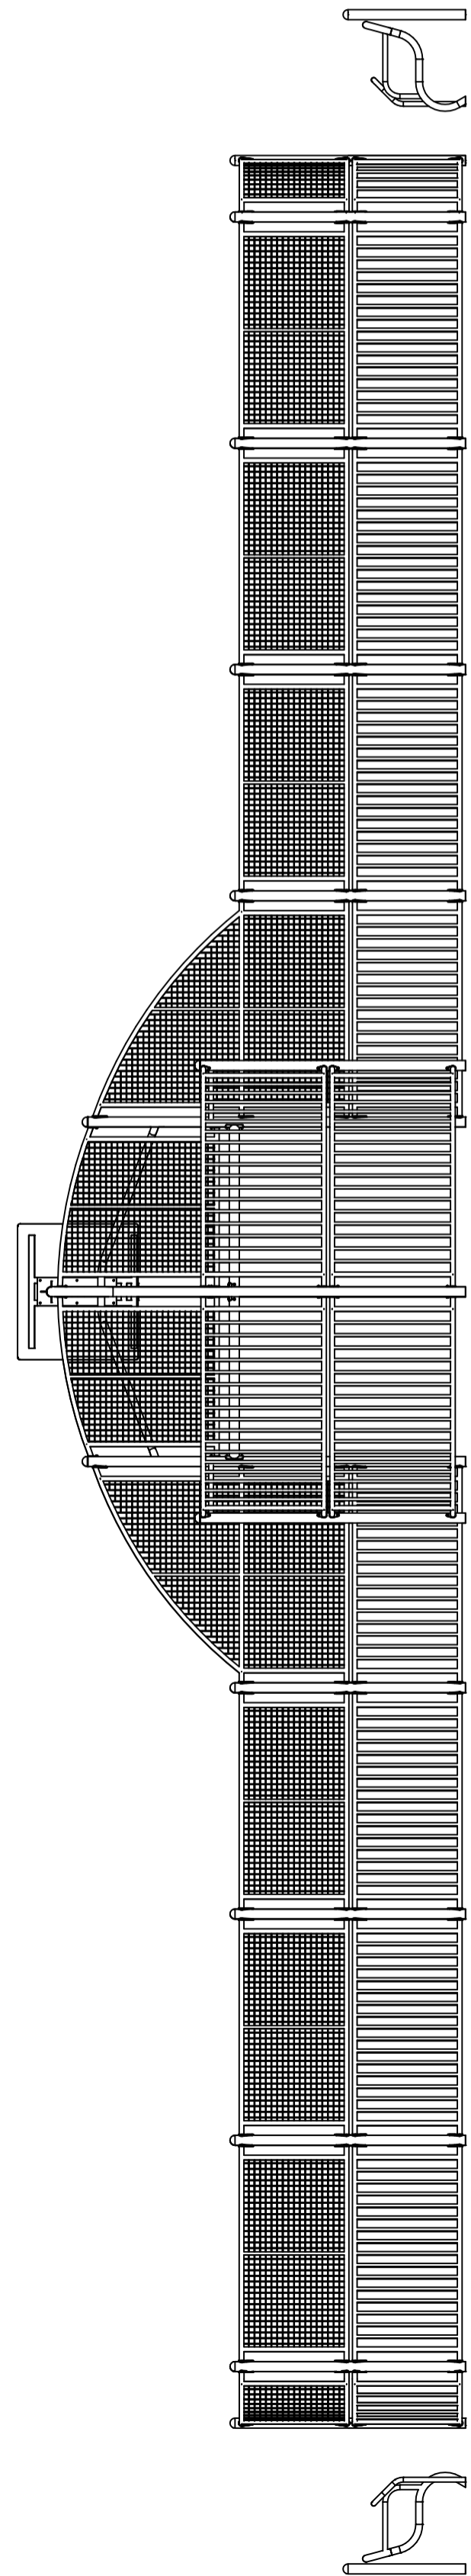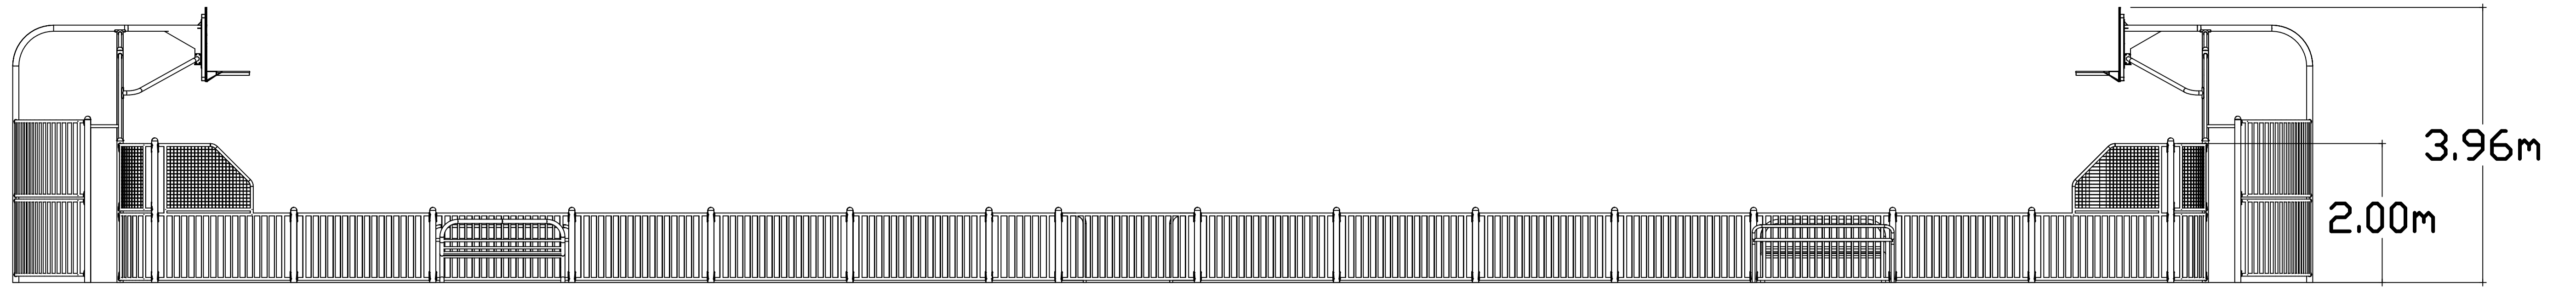

**TITLE**  
**SA-PX**  
**ARENA PHOENIX**

**HAGS®**

T: +46 380 473 00 E: hags@hags.com W: www.hags.com

DATE: 07/02/2024  
 DRAWN BY: JW CHECKED BY: CCW

DRAWING NUMBER: MASW107050 REVISION: 0

© HAGS 2024 SHEET 6 OF 6