
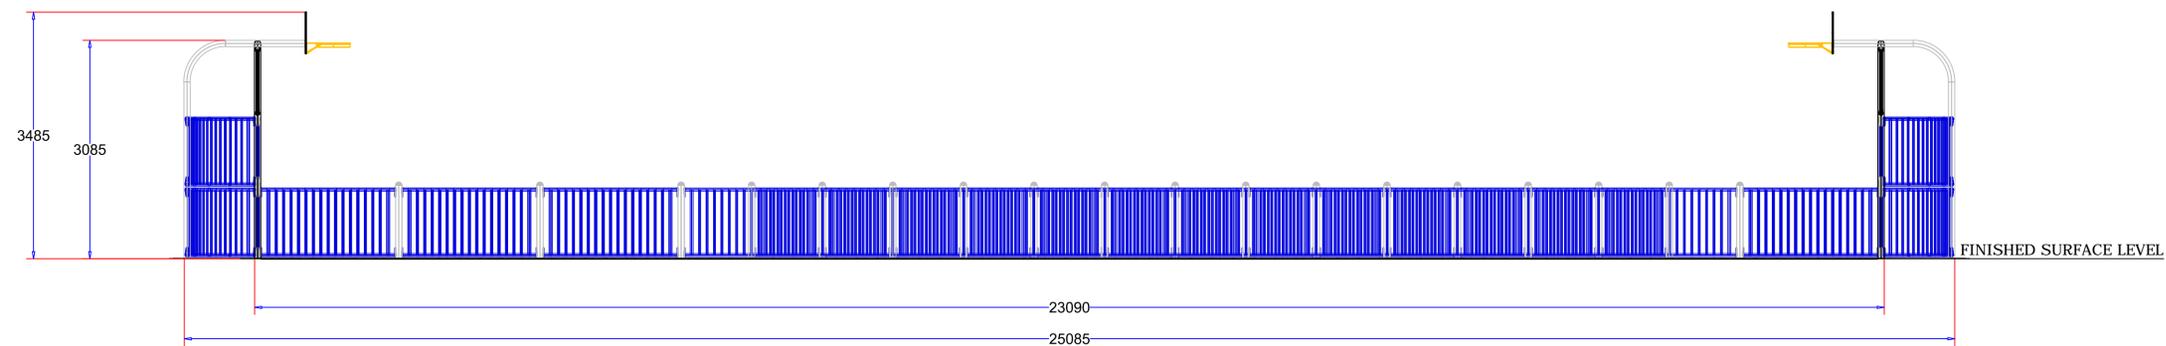
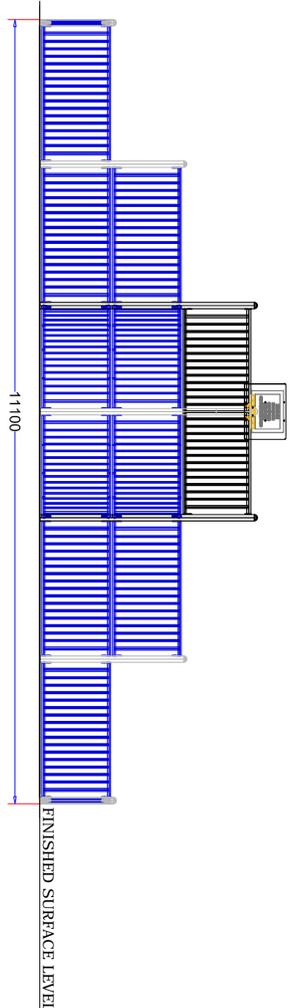


NOTES
 PLEASE NOTE
 DIMENSIONS SHOWN FOR TARMAC ARE
 TAKEN FROM THE OUTSIDE OF THE
 PRE-CAST CONCRETE EDGE.
 DIMENSIONS SHOWN FOR EQUIPMENT ARE
 TAKEN FROM THE OUTER MOST FACE
 ALL DIMENSIONS SHOWN IN mm

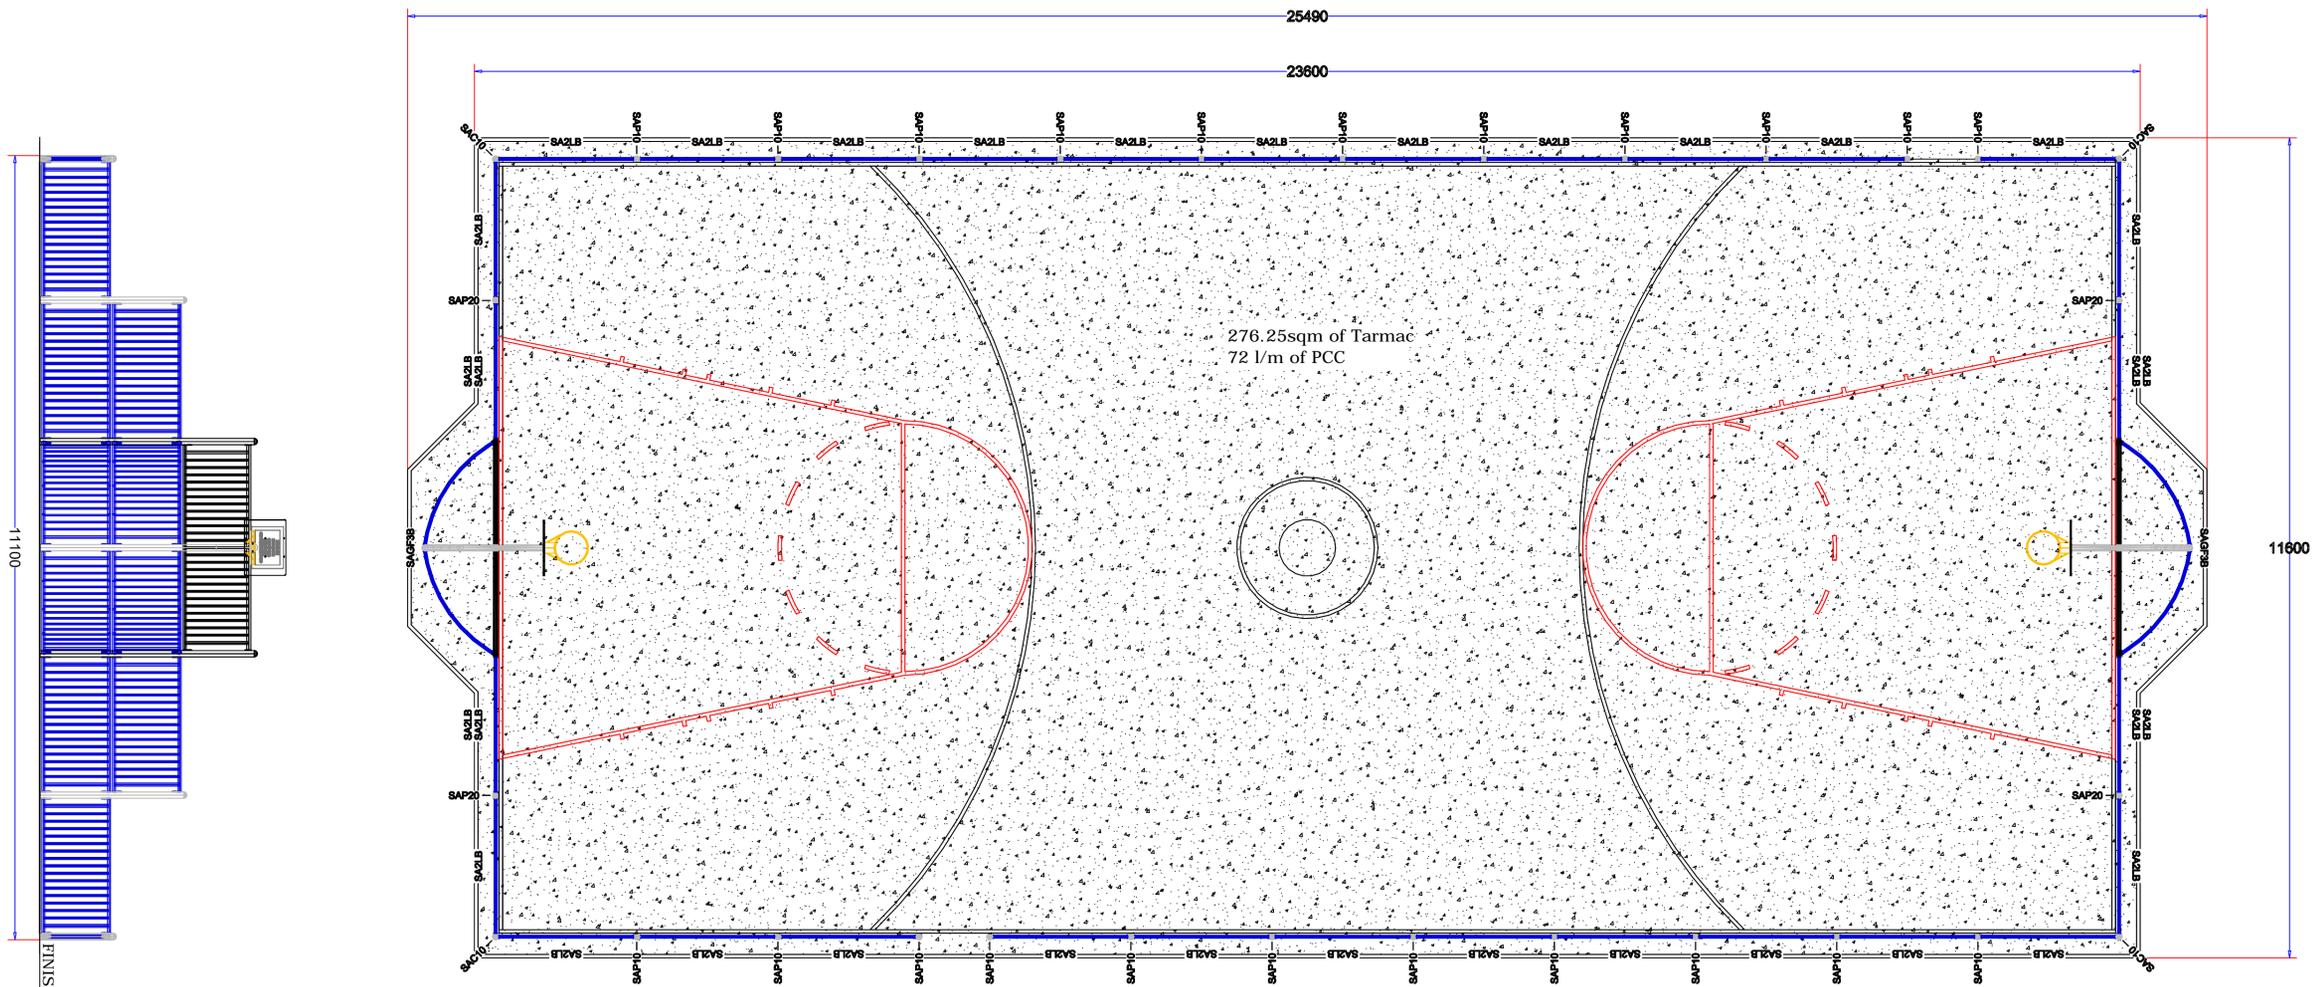

Code	Description	Quantity
SAGF3B	Football Goal with 3m Top Bar Panel + Basketball Hoop	2
SAP10	1m High Post	22
SAP20	2m High Post	4
SAC10	1m High Corner Post	4
SA2LB	2m Lower Bar Panel	34
TOTAL		66

Arena Steelwork Colours to be Confirmed with Order.

Refer to Arena Installation Instructions for Component ID and Installation.

REVISION

CUSTOMER


PROJECT

TITLE
Arena Sports System
Lincoln SA-LIB
23m x 11m

DATE 05/04/11 SCALE 1:50 @ A1
 DRAWN BY: J.F. CHECKED BY: J.C.

DRAWING No. **46120** ISSUE **A**

SHEET **1** OF **2**

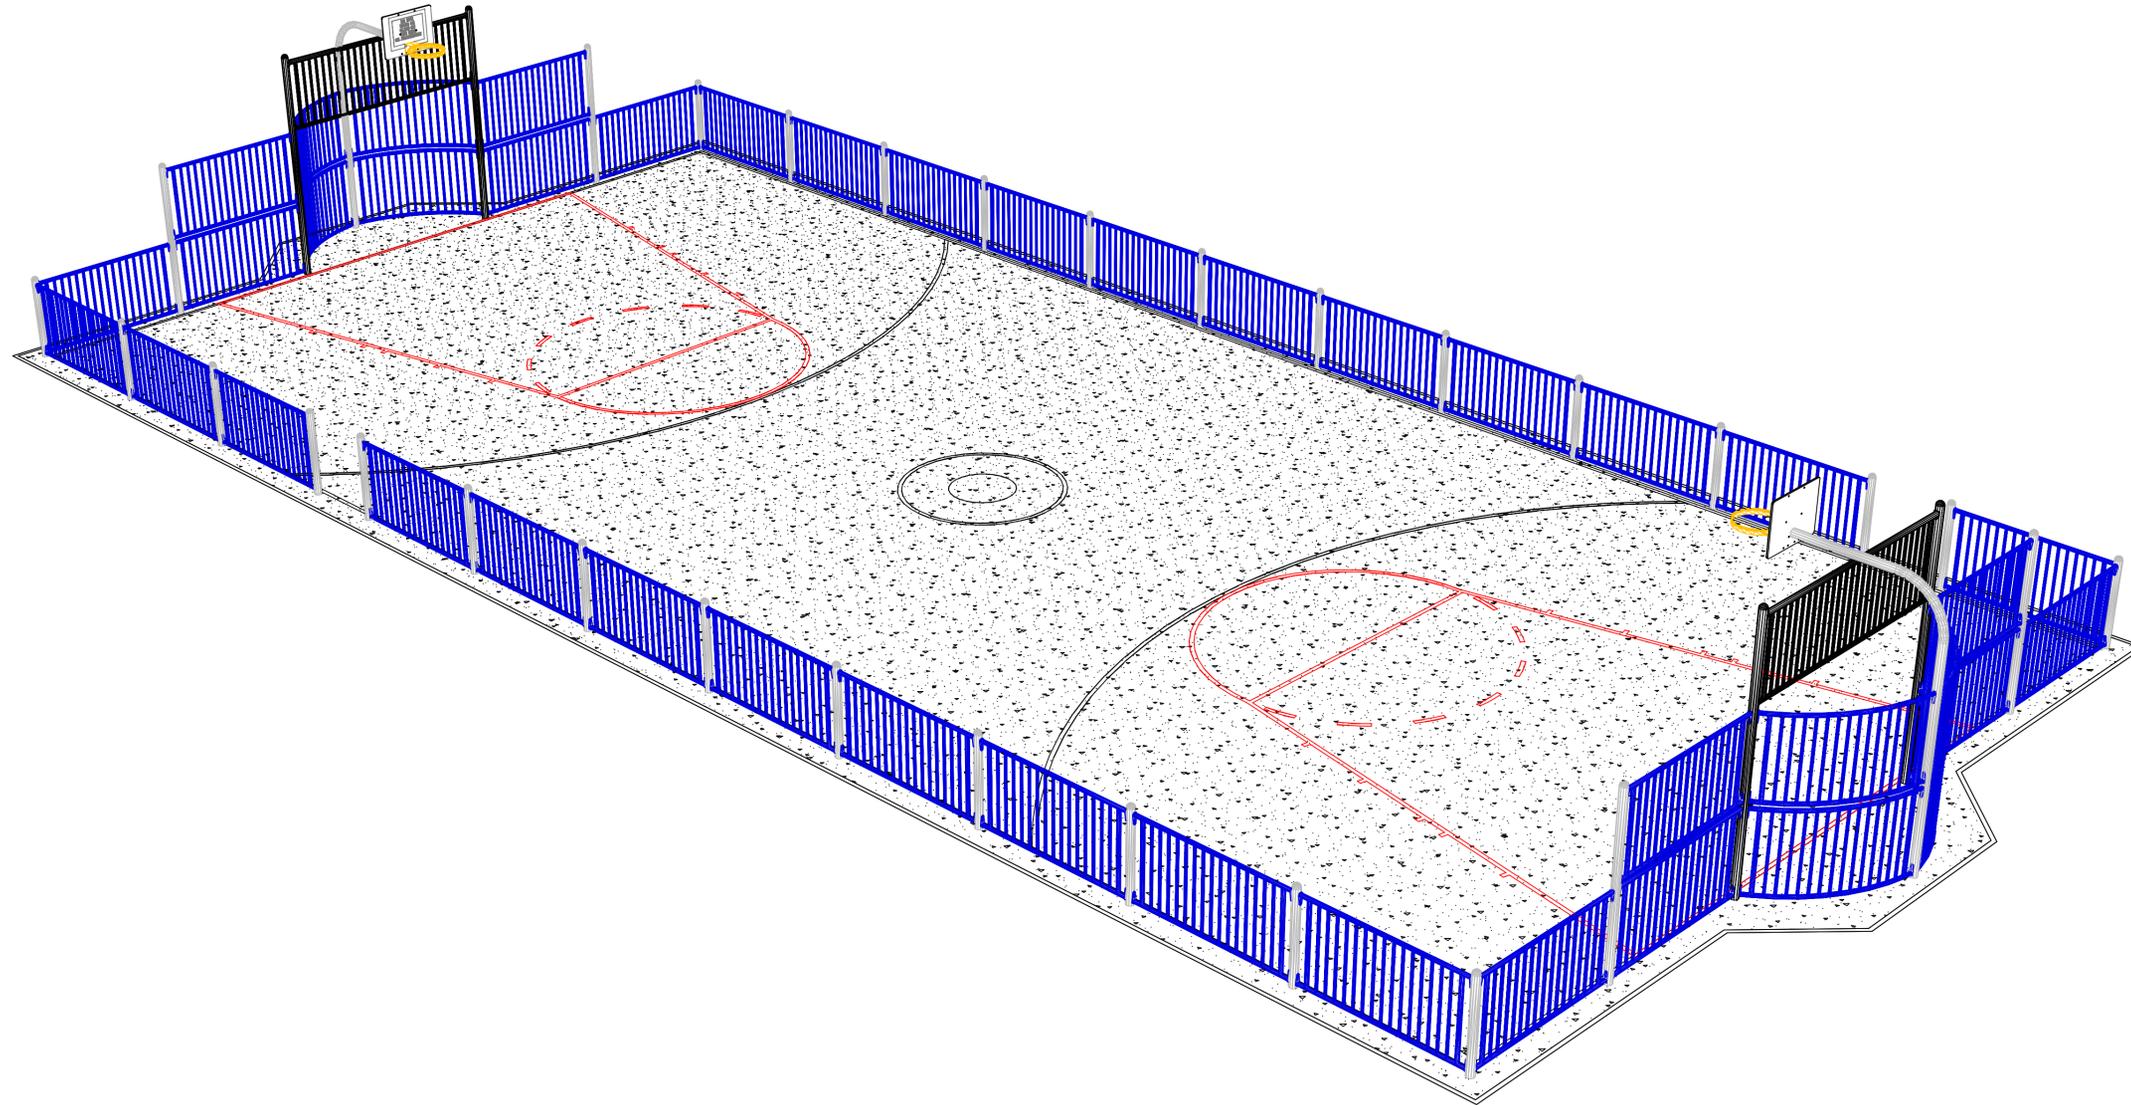

NOTES

REVISION

CUSTOMER

PROJECT

TITLE
 Arena Sports System
 Lincoln SA-LIB
 23m x 11m

DATE	05/04/11	SCALE	N.T.S.
DRAWN BY:	J.F.	CHECKED BY:	J.C.

DRAWING No. **46120** ISSUE **A**

SHEET **2** OF **2**