

Code	Description	Quantity
SAP10	1m High Post	18
SACLB	Corner Bar Panel	4
SA1LB	1m Lower Bar Panel	6
SA2LB	2m Lower Bar Panel	5
SA2MG	Mini Goal	2
SAZ10	1m High 1.2m Wide Arena Gate	1
TOTAL		36



REVISION		
8021525_1	05/09/05 ORIGINAL	A
MASW107072	14/02/24 DOCID UPDATED	0



**TITLE**  
**SA-FE**  
**ARENA SANTA FE**

**HAGS®**  
 T: +46 380 473 00 E: hags@hags.com W: www.hags.com

DATE: 14/02/2024  
 DRAWN BY: JW CHECKED BY: CCW

DRAWING NUMBER: MASW107072 REVISION: 0

© HAGS 2024 SHEET 1 OF 2

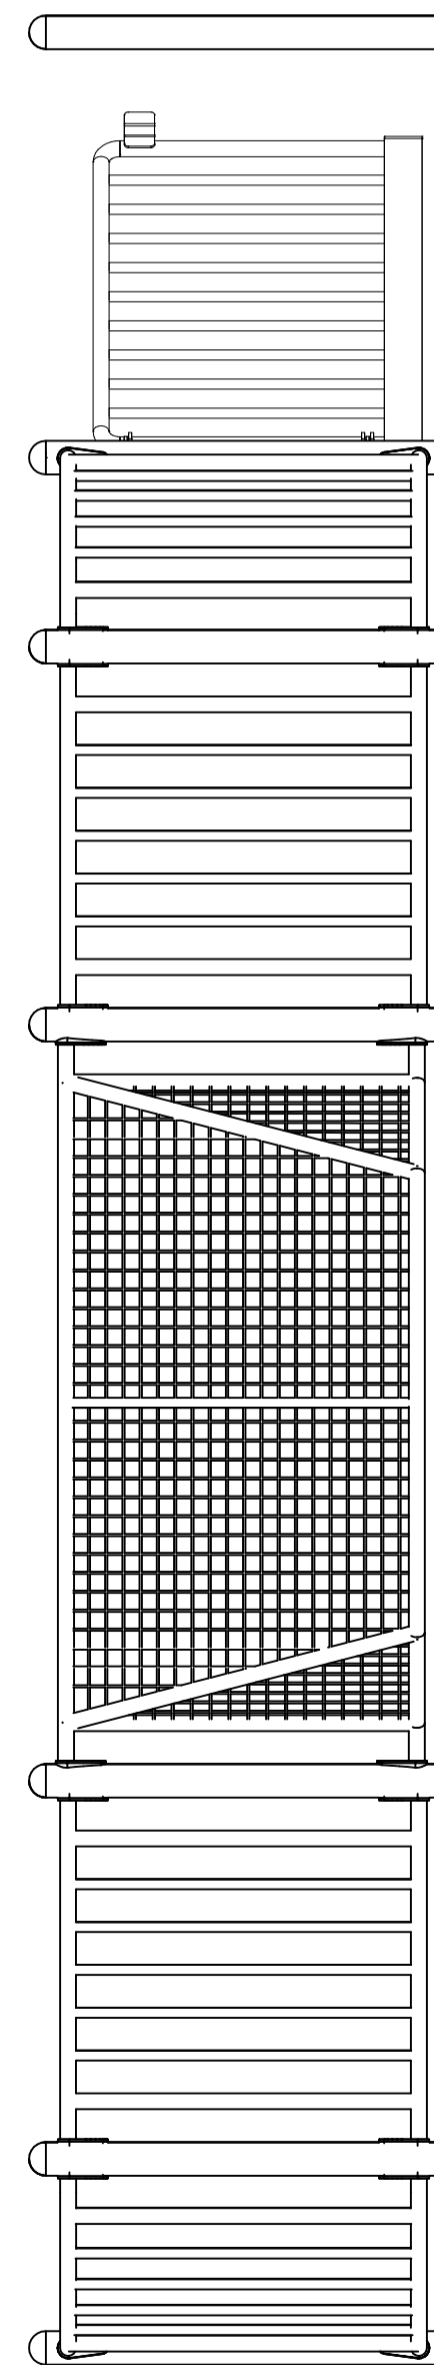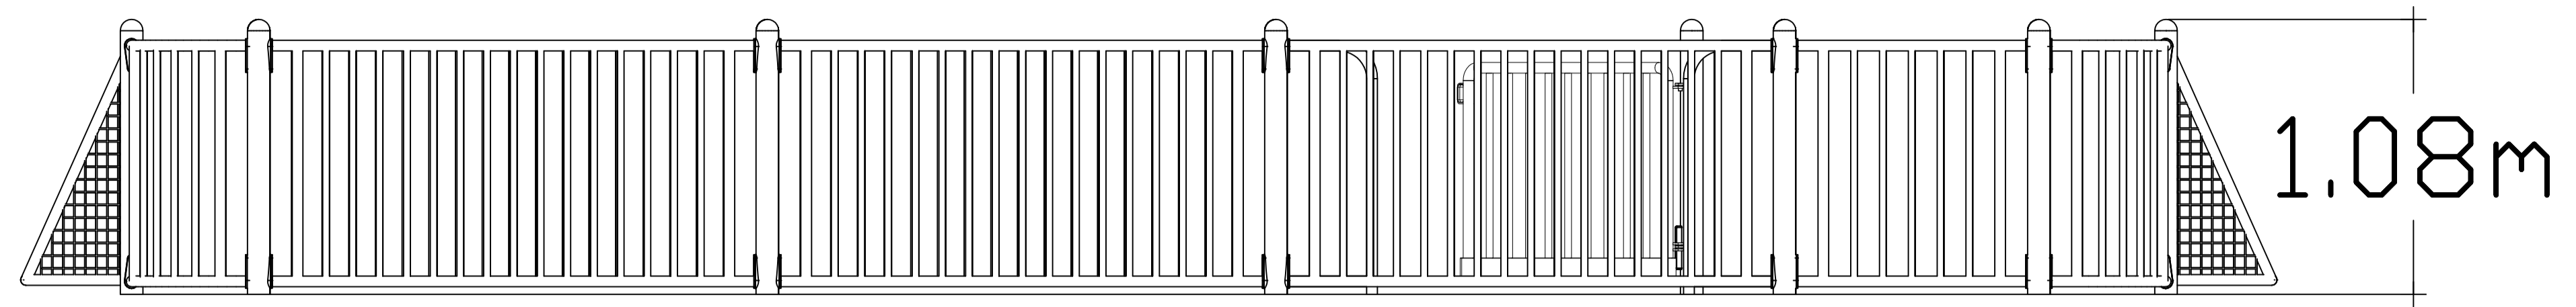

**TITLE**  
**SA-FE**  
**ARENA SANTA FE**

**HAGS®**

T: +46 380 473 00 E: hags@hags.com W: www.hags.com

DATE: 14/02/2024  
 DRAWN BY: JW CHECKED BY: CCW

DRAWING NUMBER: MASW107072 REVISION 0