


Components List

ARENA SACRAMENTO (SA-SC) Drawing No:39566_Item1

Code	Description	Qty	Weight (kgs)	Extended Concrete
SA1LB	LOWER BAR FRAME 1M	8	188.80	0.00
SA2LB	LOWER BAR FRAME 2M	6	237.60	0.00
SA2MG	MINI GOAL	4	249.32	0.00
SACLB	CURVED BAR FRAME	4	61.20	0.00
SAP10	1.0M HIGH POST	24	360.00	1.20
SAZ10	ZAUN 1.2m S/C GATE 1m HT	2	96.00	0.32
		48	1,192.92	1.52

ARENA STEELWORK COLOURS TO BE CONFIRMED WITH ORDER

REFER TO ARENA INSTALLATION INSTRUCTIONS FOR COMPONENT ID AND INSTALLATION

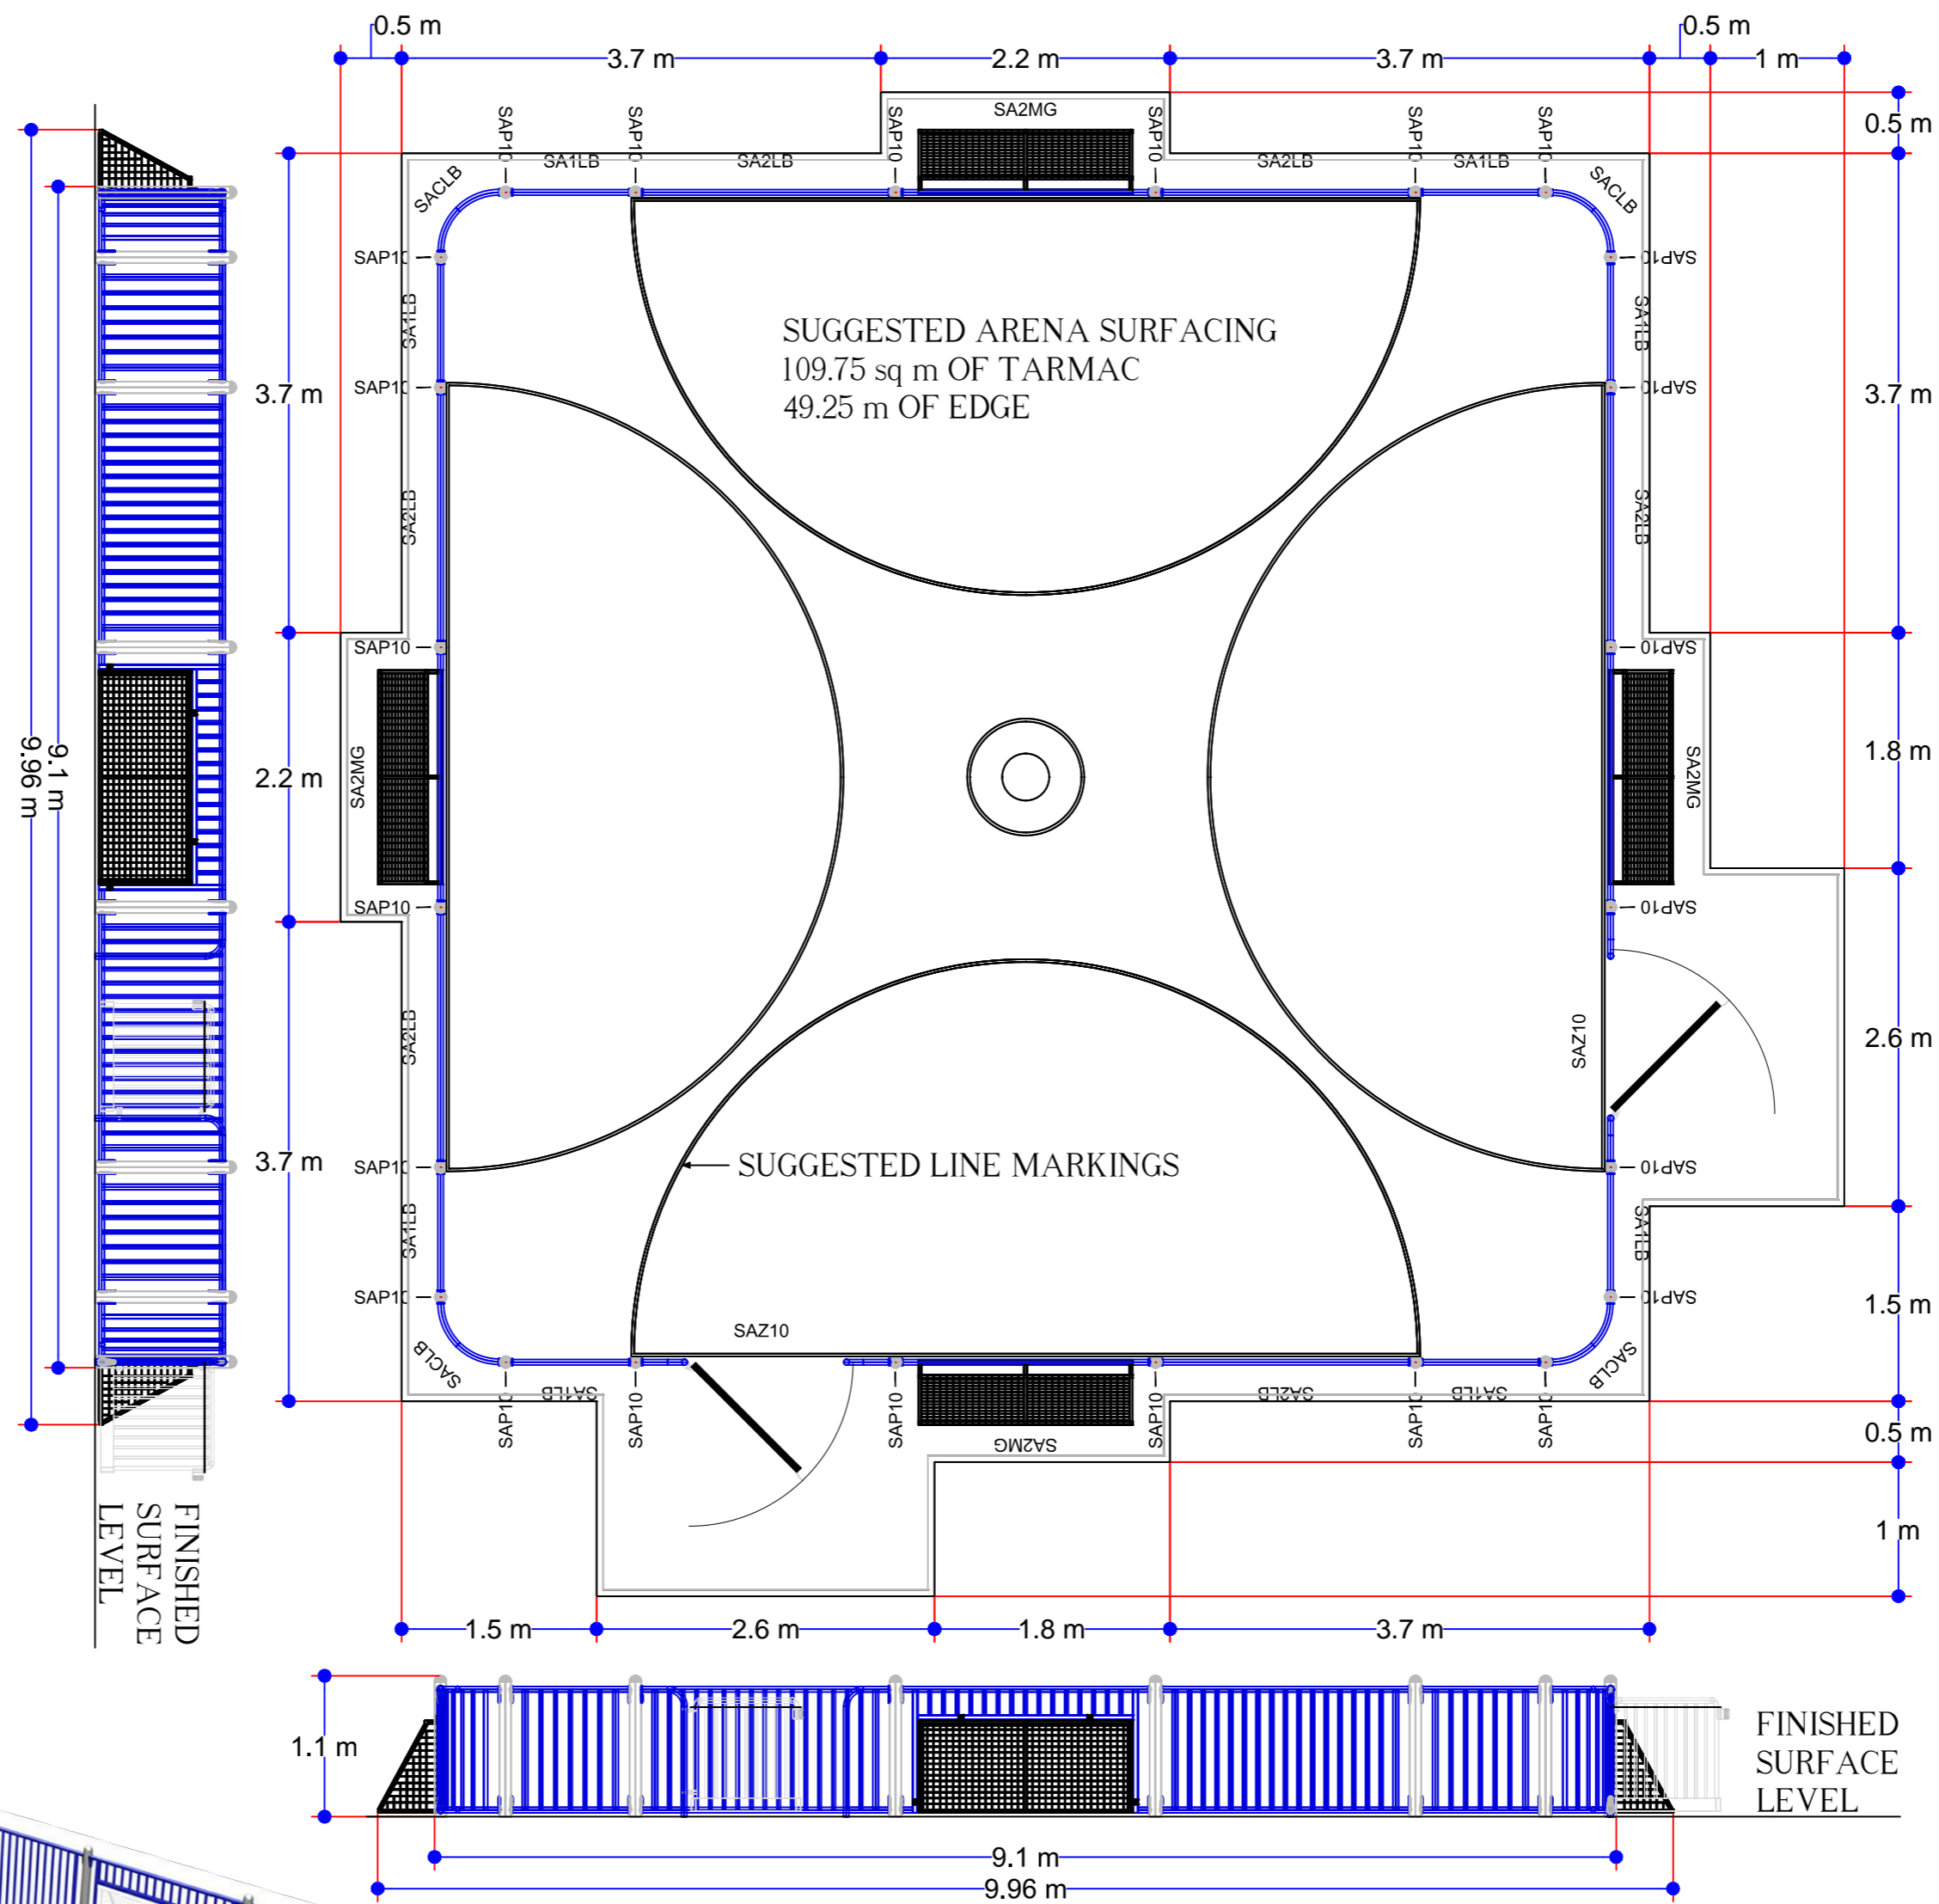

NOTES

DIMENSIONS SHOWN FOR TARMAC ARE TAKEN FROM THE OUTSIDE OF THE PRE-CAST CONCRETE EDGE. DIMENSIONS SHOWN FOR EQUIPMENT ARE TAKEN FROM THE OUTERMOST FACE.

REVISION

DATE	DESCRIPTION	ISSUE
05/10/07	Original	ISSUE A
04/06/10	Amendment by J.F. Check by N.B. Border amended for international use.	ISSUE B

CUSTOMER

PROJECT

TITLE

ARENA STREETBALL
SACRAMENTO SA-SC
(9 m x 9 m)

DATE	05/10/07	SCALE	1:50 @ A2
DRAWN BY :	N.B.	CHECKED BY :	J.C.

DRAWING No. 39566 ISSUE B

