

Code	Name	Quantity
SAGF3B	3m High Football Goal with additional Basketball Ring	2
SAP10	1m High Post	14
SAC10	1m High Corner Post	4
SAEPS	Access Side Panel - Single Height	2
SAILB	1m Lower Bar Panel	2
SA2LB	2m Lower Bar Panel	16
TOTAL		40



REVISION		
MASW107053	09/02/24	DOCID UPDATED
		0



TITLE
SA-SE
ARENA SEATTLE

HAGS®
 T: +46 380 473 00 E: hags@hags.com W: www.hags.com

DATE: 09/02/2024
 DRAWN BY: JW CHECKED BY: CCW

DRAWING NUMBER: MASW107053 REVISION: 0

© HAGS 2024 SHEET 1 OF 2

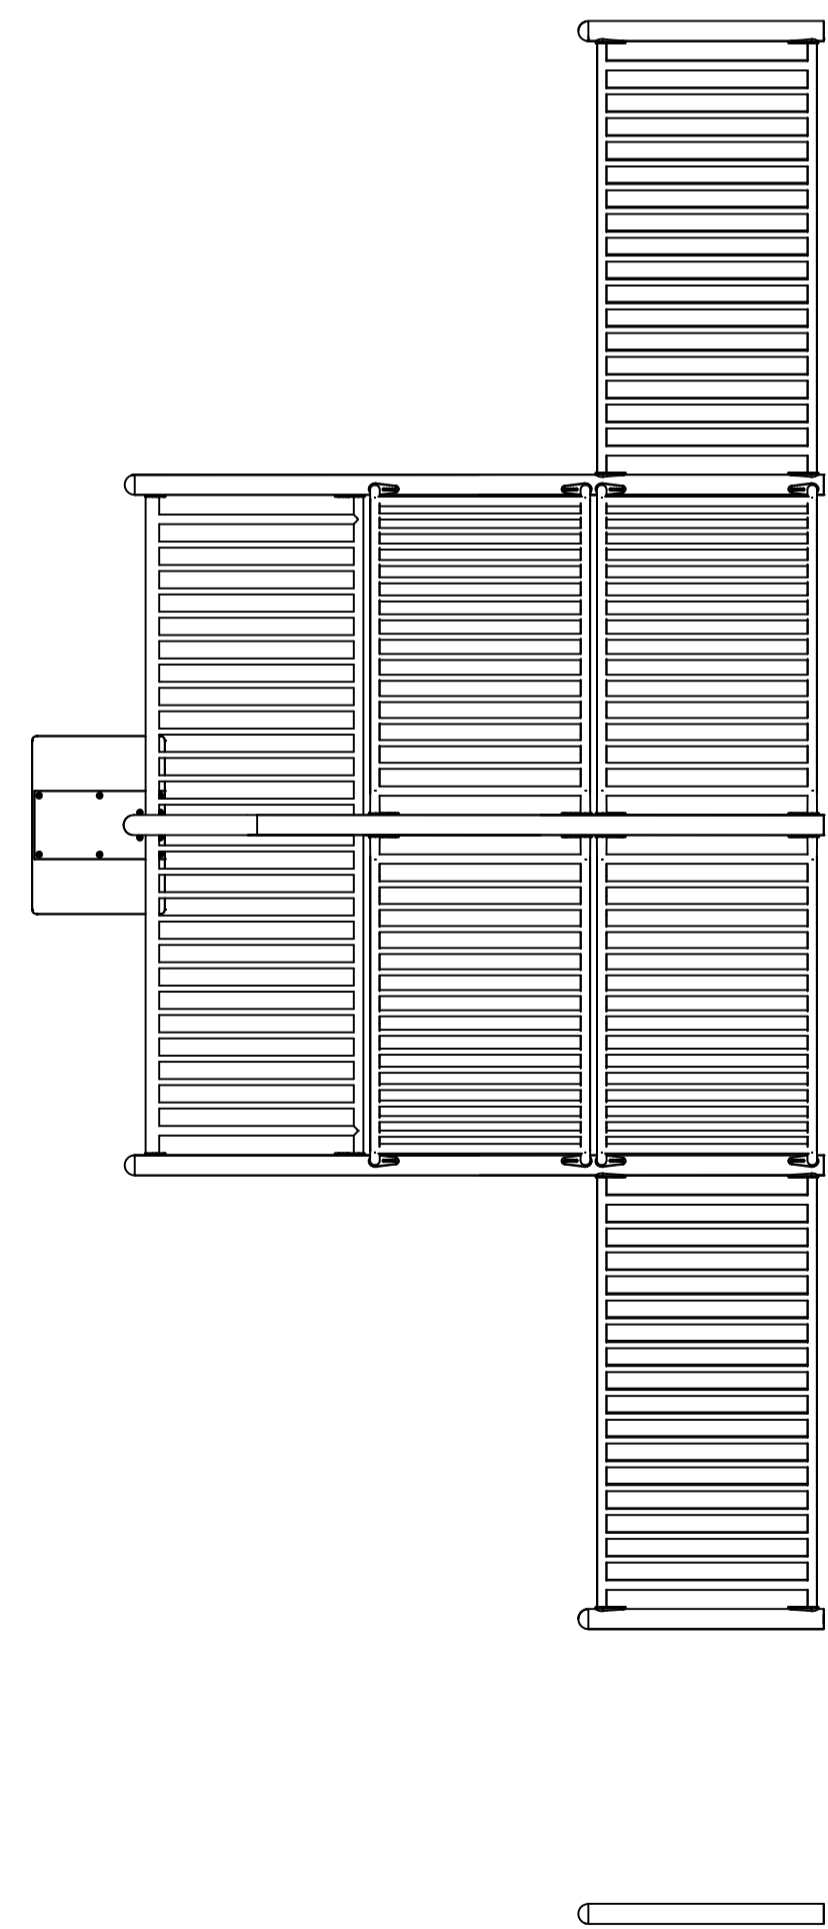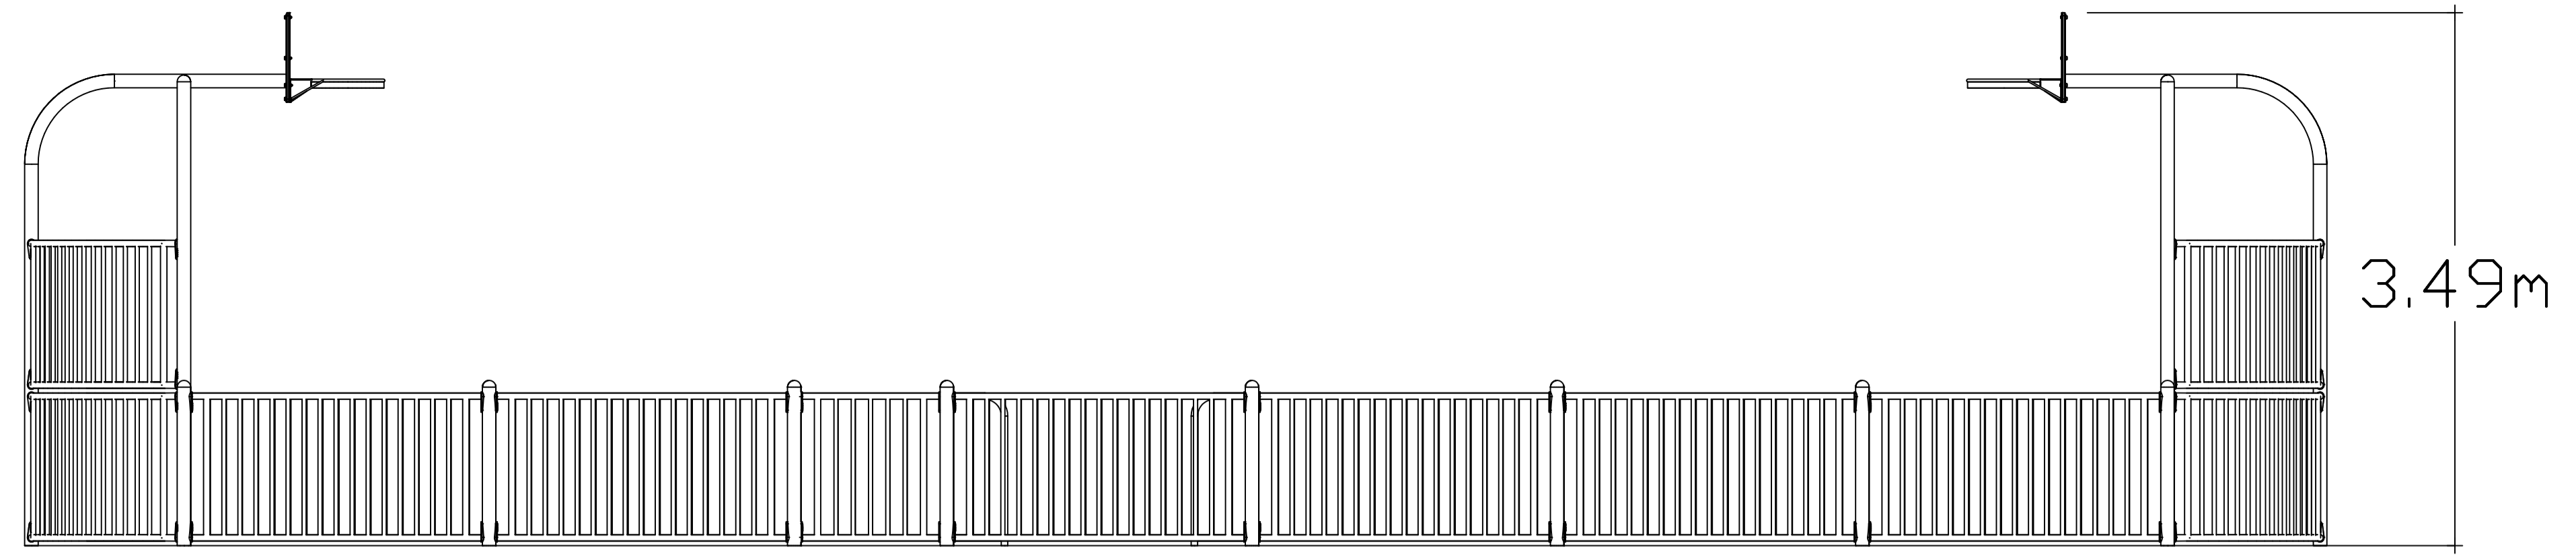

TITLE
SA-SE
ARENA SEATTLE

HAGS®

T: +46 380 473 00 E: hags@hags.com W: www.hags.com

DATE: 09/02/2024
 DRAWN BY: JW CHECKED BY: CCW

DRAWING NUMBER: MASW107053 REVISION 0

© HAGS 2024 SHEET 2 OF 2