




Code	Description	Quantity
SAG2B	Standard Goal Section	2
SAMBR	Basketball Backboard c/w Hoop	2
SAP20	2m High Post	25
SAP30	3m High Post	16
SACLB	Corner Bar Panel	4
SACUM	Corner Mesh Panel	8
SAILB	1m Lower Bar Panel	2
SA2LB	2m Lower Bar Panel	31
SA2LR	2m Rebound Frame	4
SAIUM	1m Upper Mesh Panel	2
SA2UM	2m Upper Mesh Panel	47
SA2MG	Mini Goal	2
SAH22	Single Hub with 2m High Posts	2
SAZ20	2m High 1.2m Wide Arena Gate	1
SAYLS	Left Hand Score Panel	2
SAYRS	Right Hand Score Panel	2
TOTAL		152

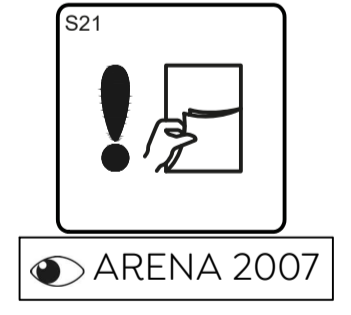

REVISION	
MASW107063	0
12/02/24	DOCID UPDATED




TITLE
SA-GS
ARENA GOLDEN STATE

HAGS®
 T: +46 380 473 00 E: hags@hags.com W: www.hags.com

DATE: 12/02/2024
 DRAWN BY: JW CHECKED BY: CCW

DRAWING NUMBER: MASW107063 REVISION: 0

© HAGS 2024 SHEET 1 OF 4

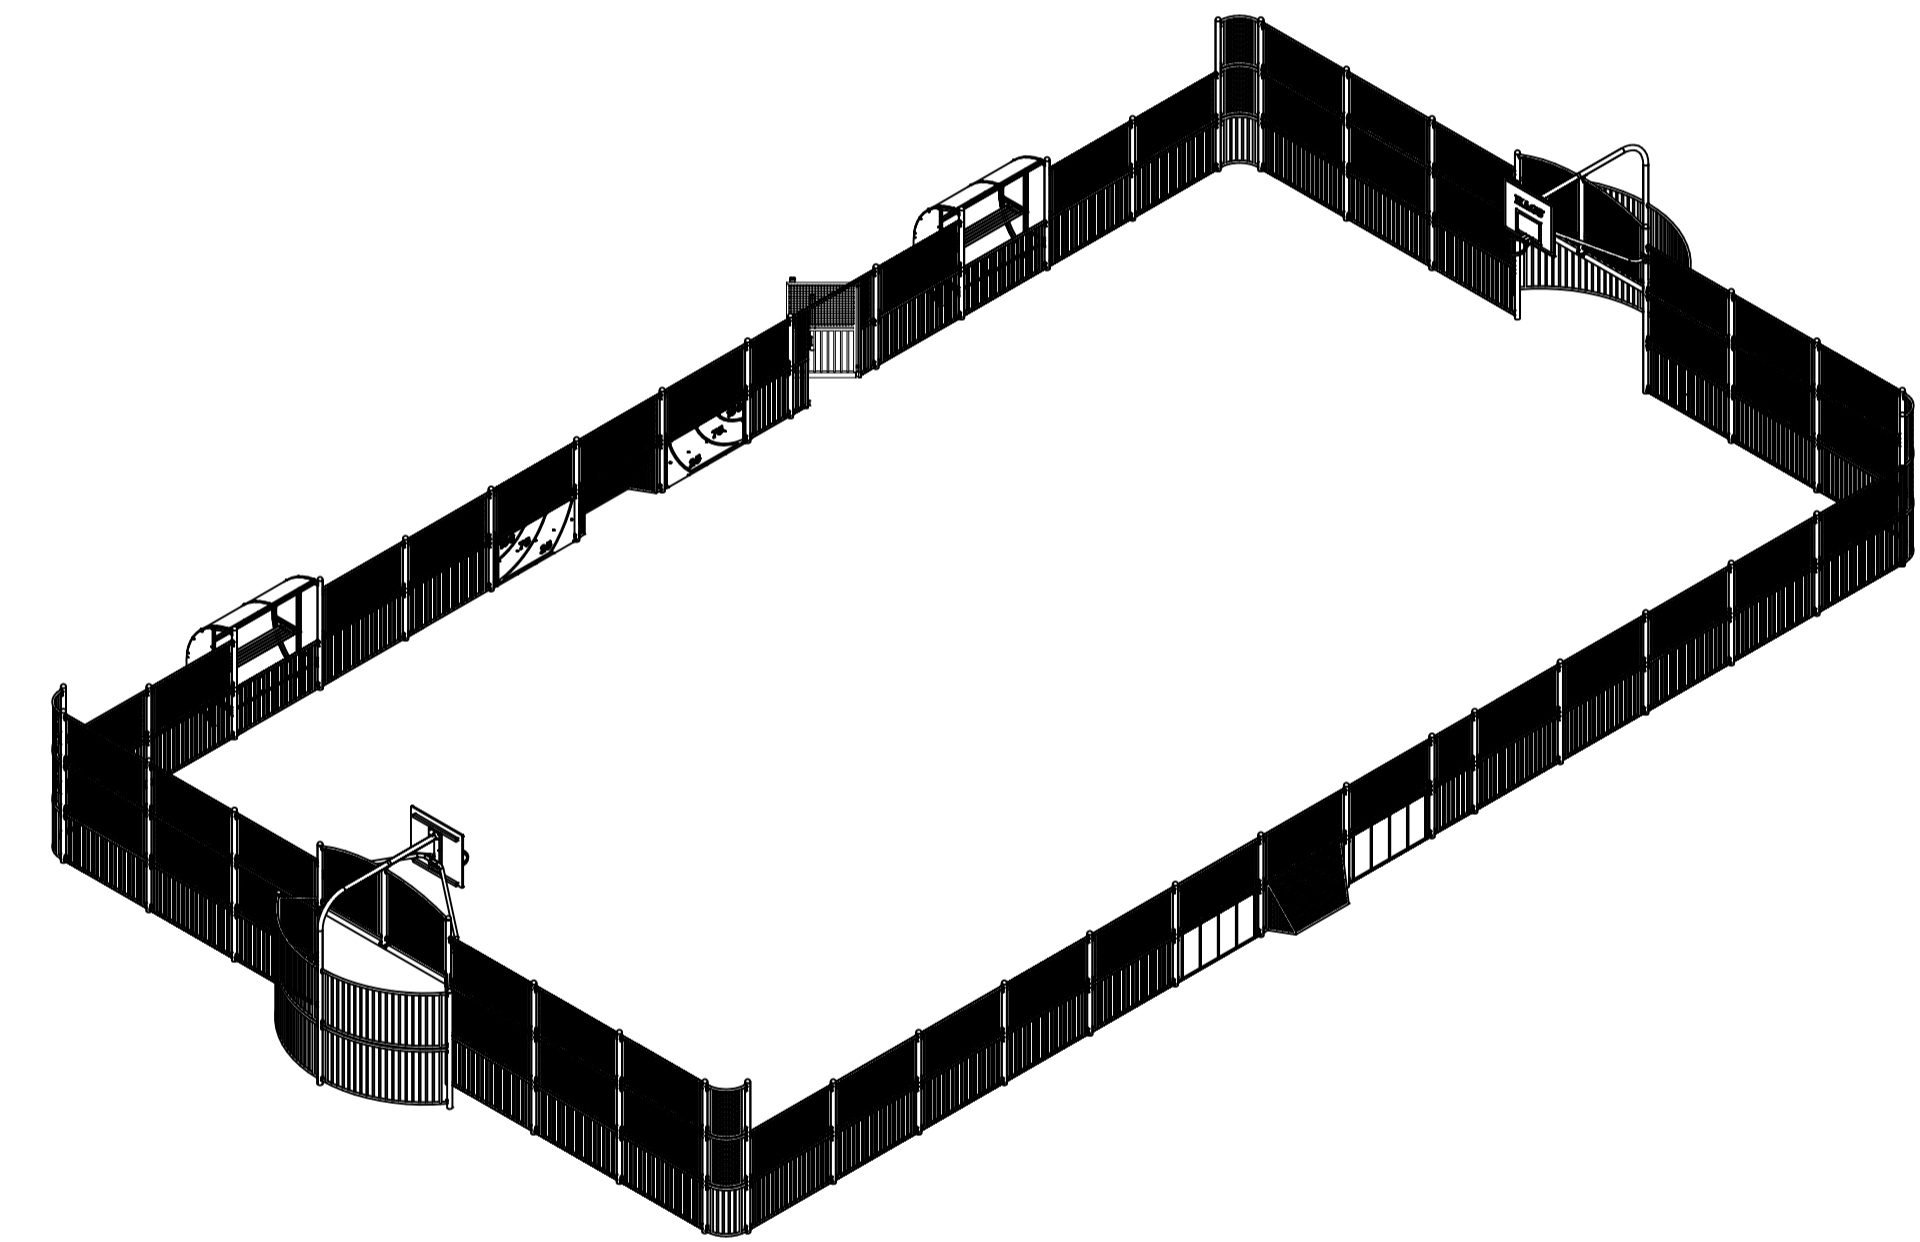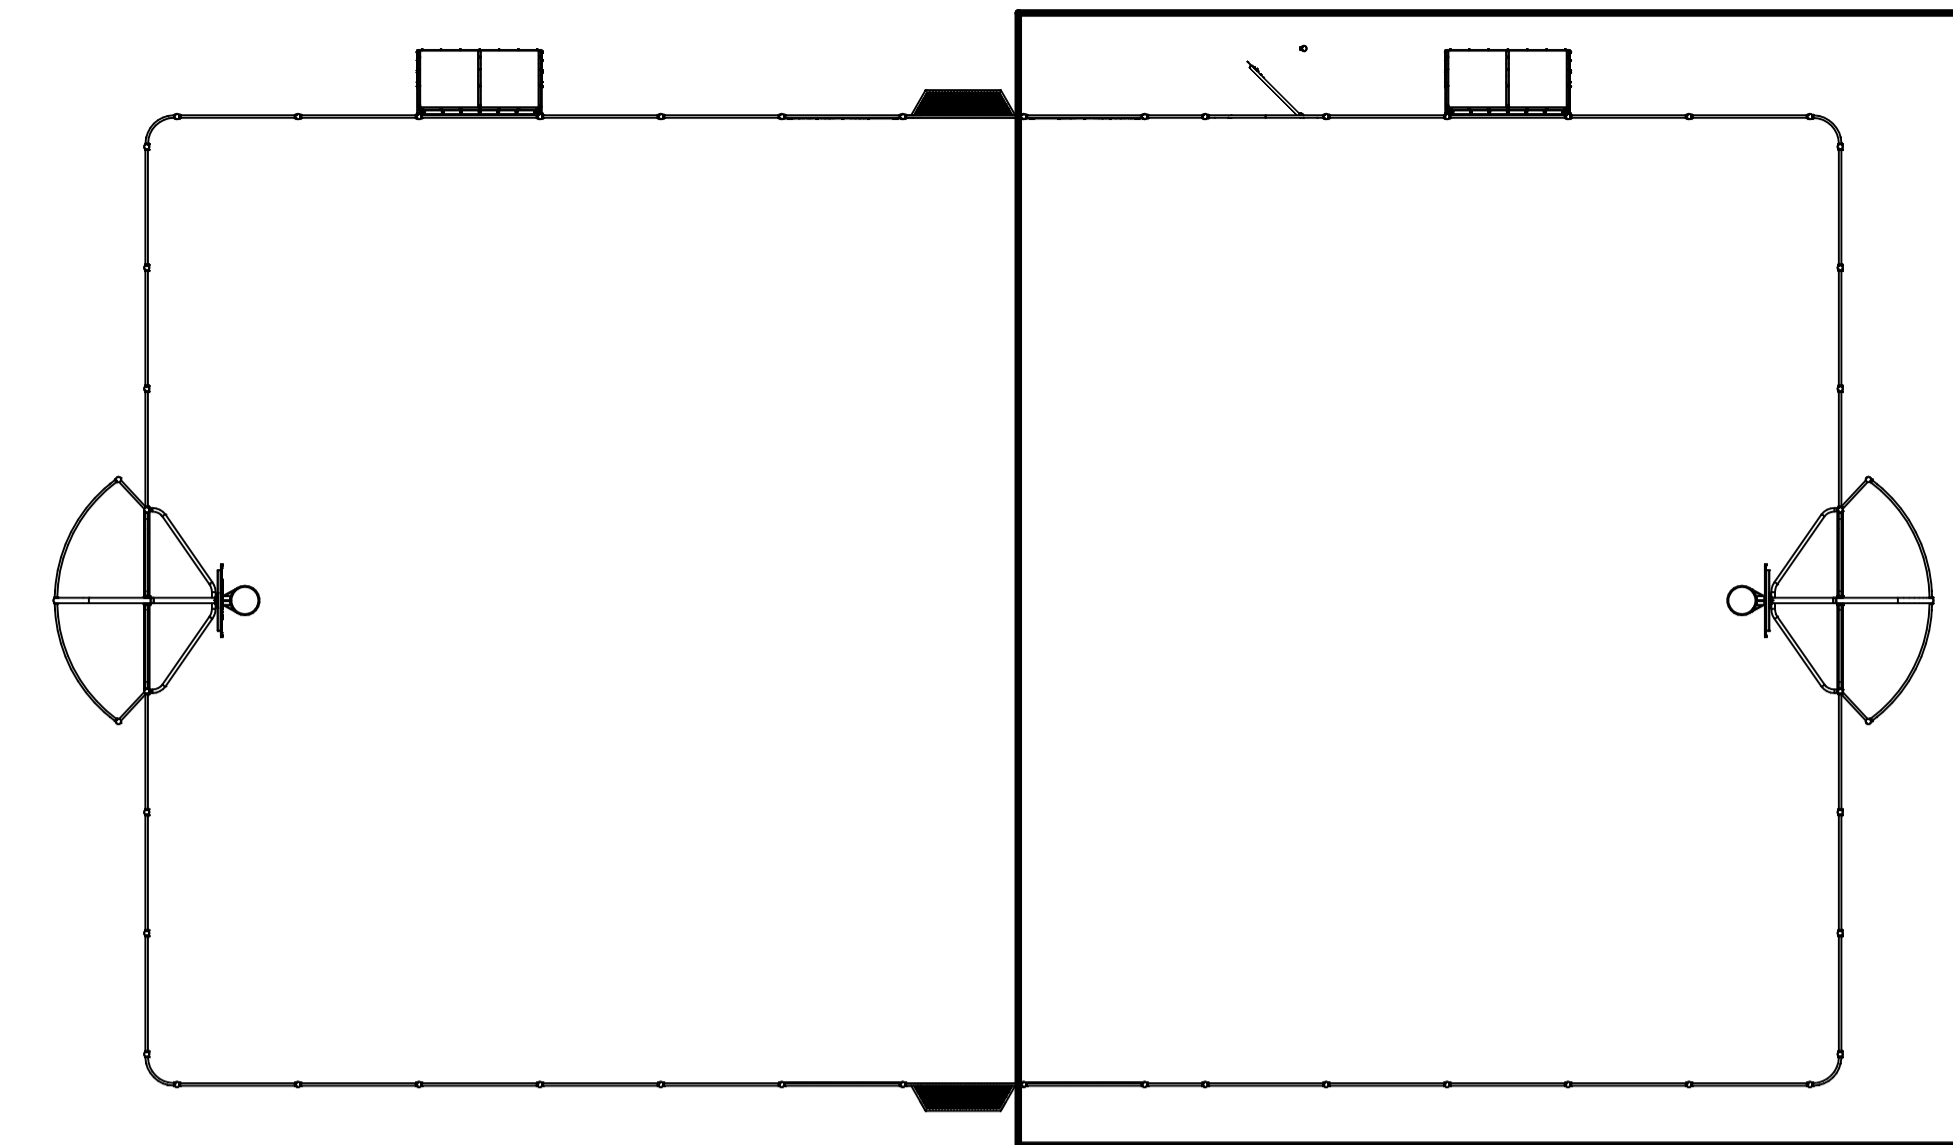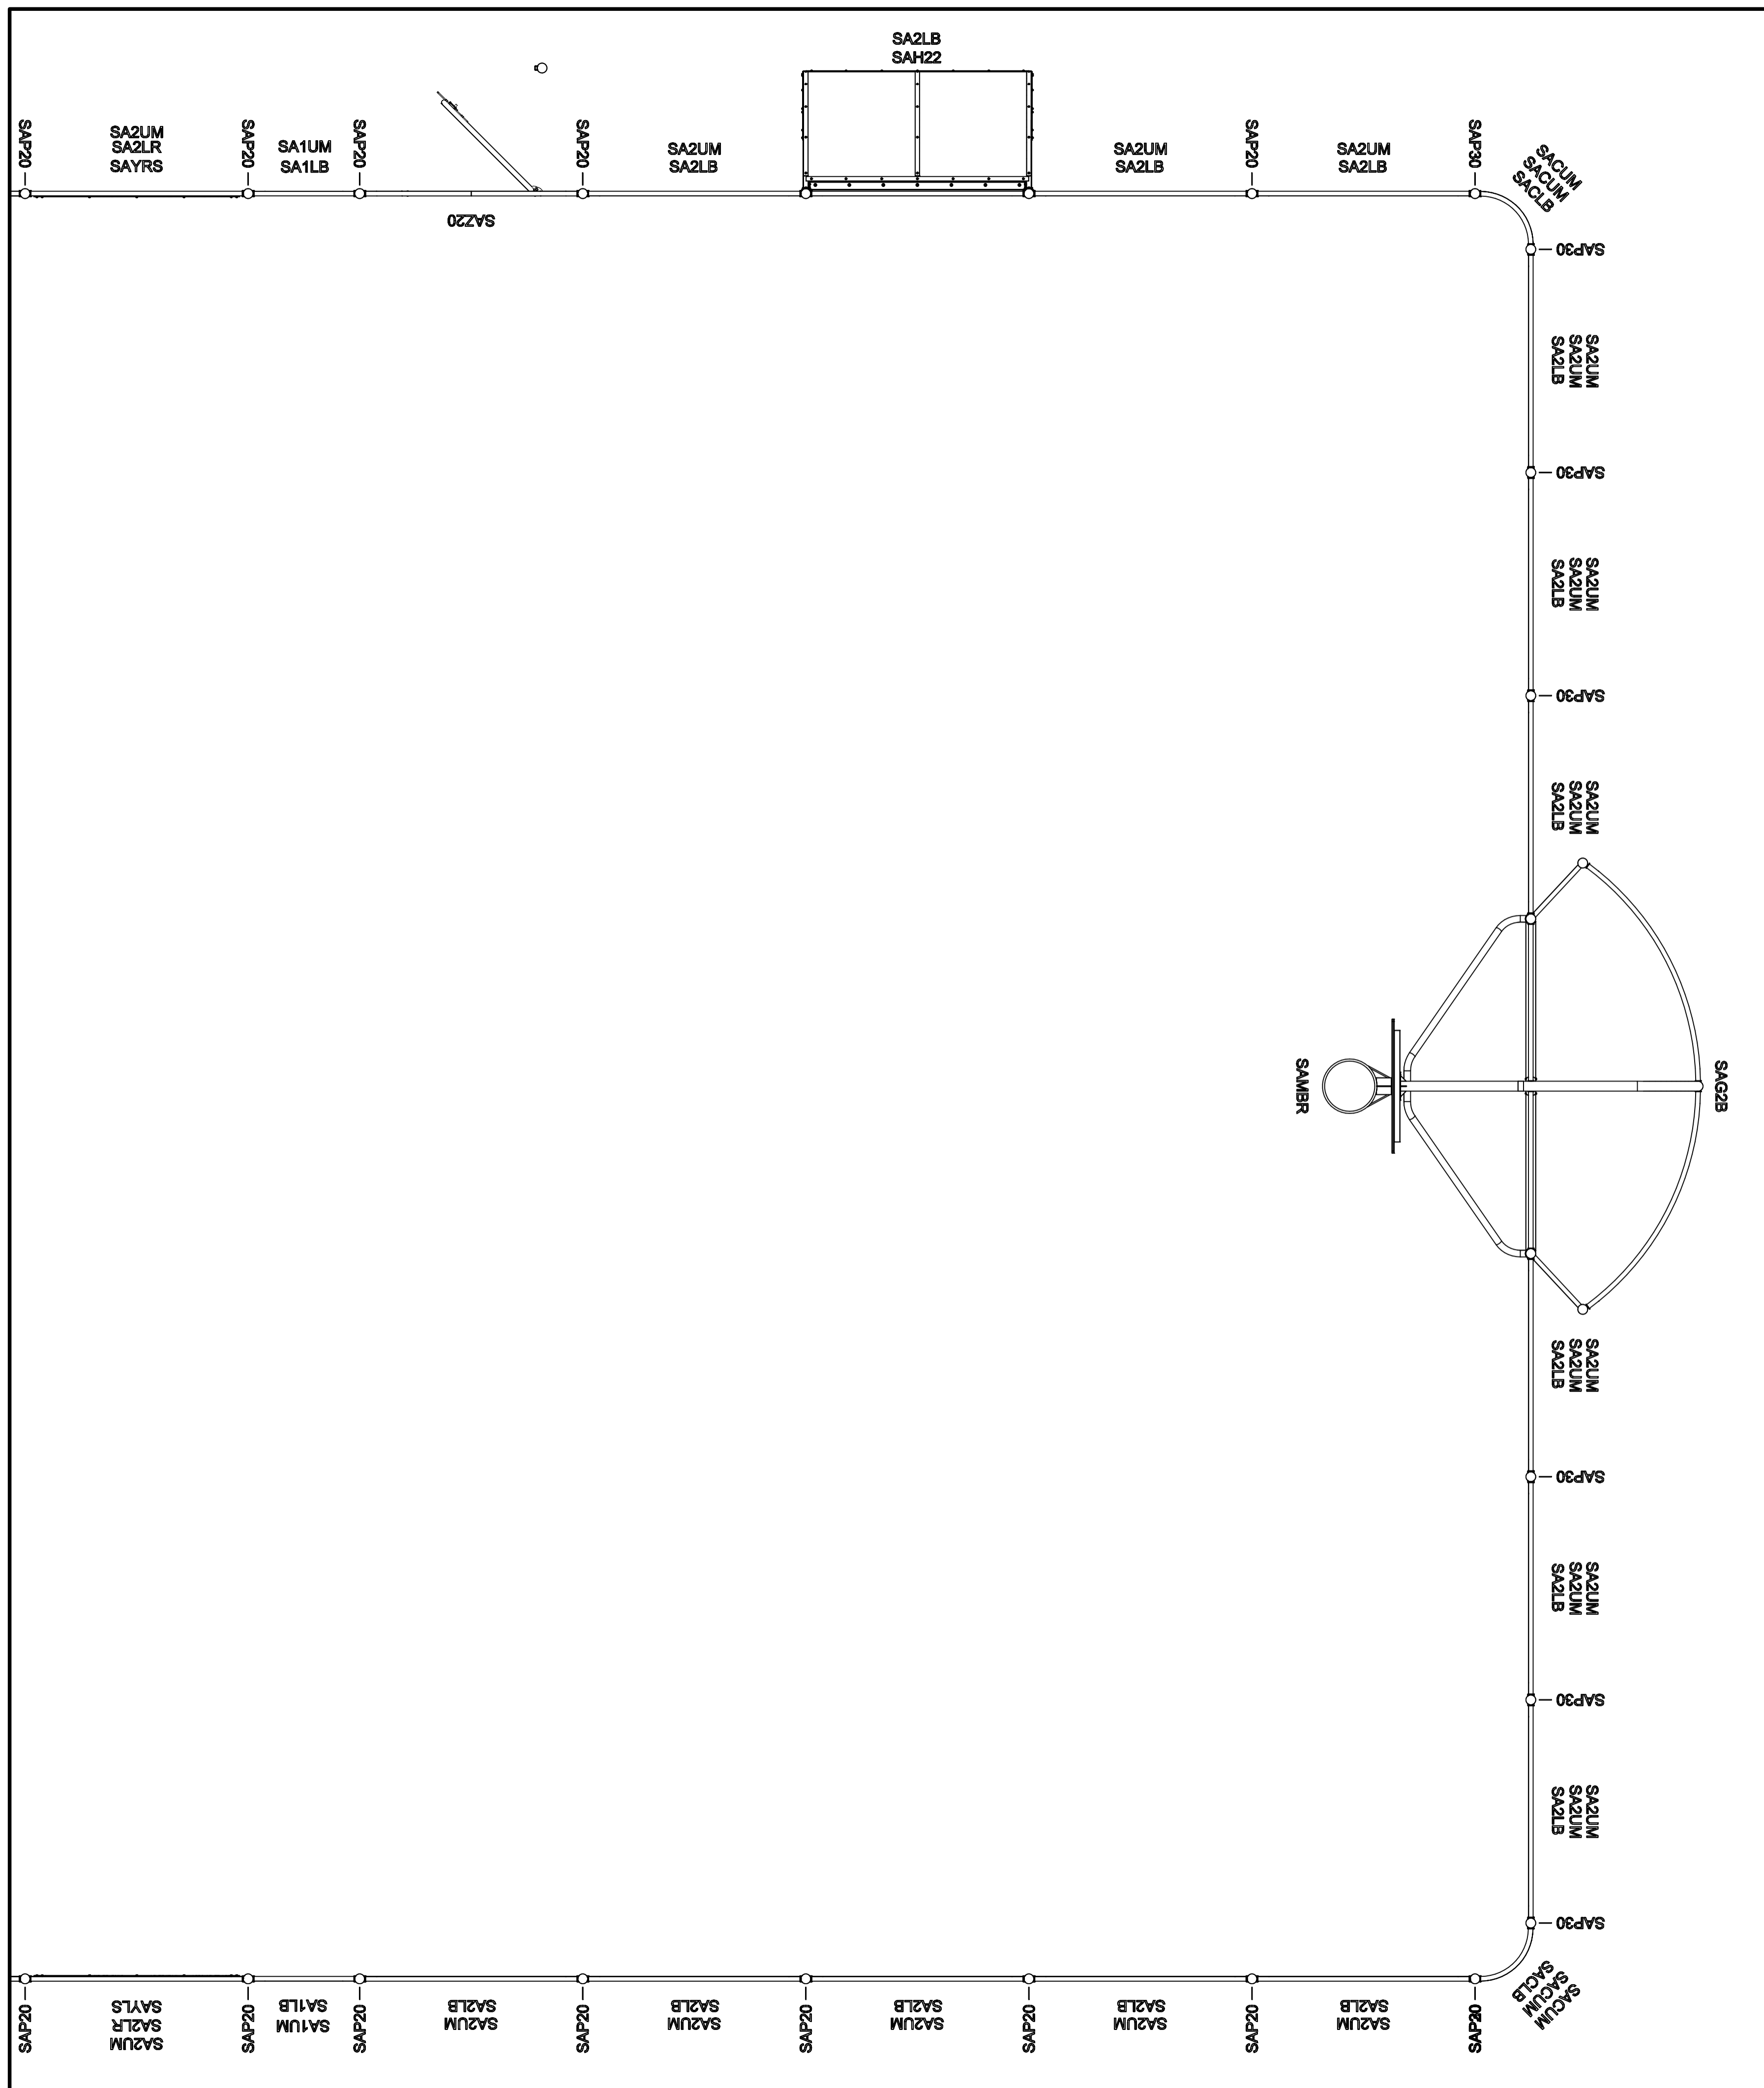




TITLE
SA-GS
ARENA GOLDEN STATE

HAGS®

T: +46 380 473 00 E: hags@hags.com W: www.hags.com

DATE: 12/02/2024
 DRAWN BY: JW CHECKED BY: CCW

DRAWING NUMBER: MASW107063 REVISION: 0

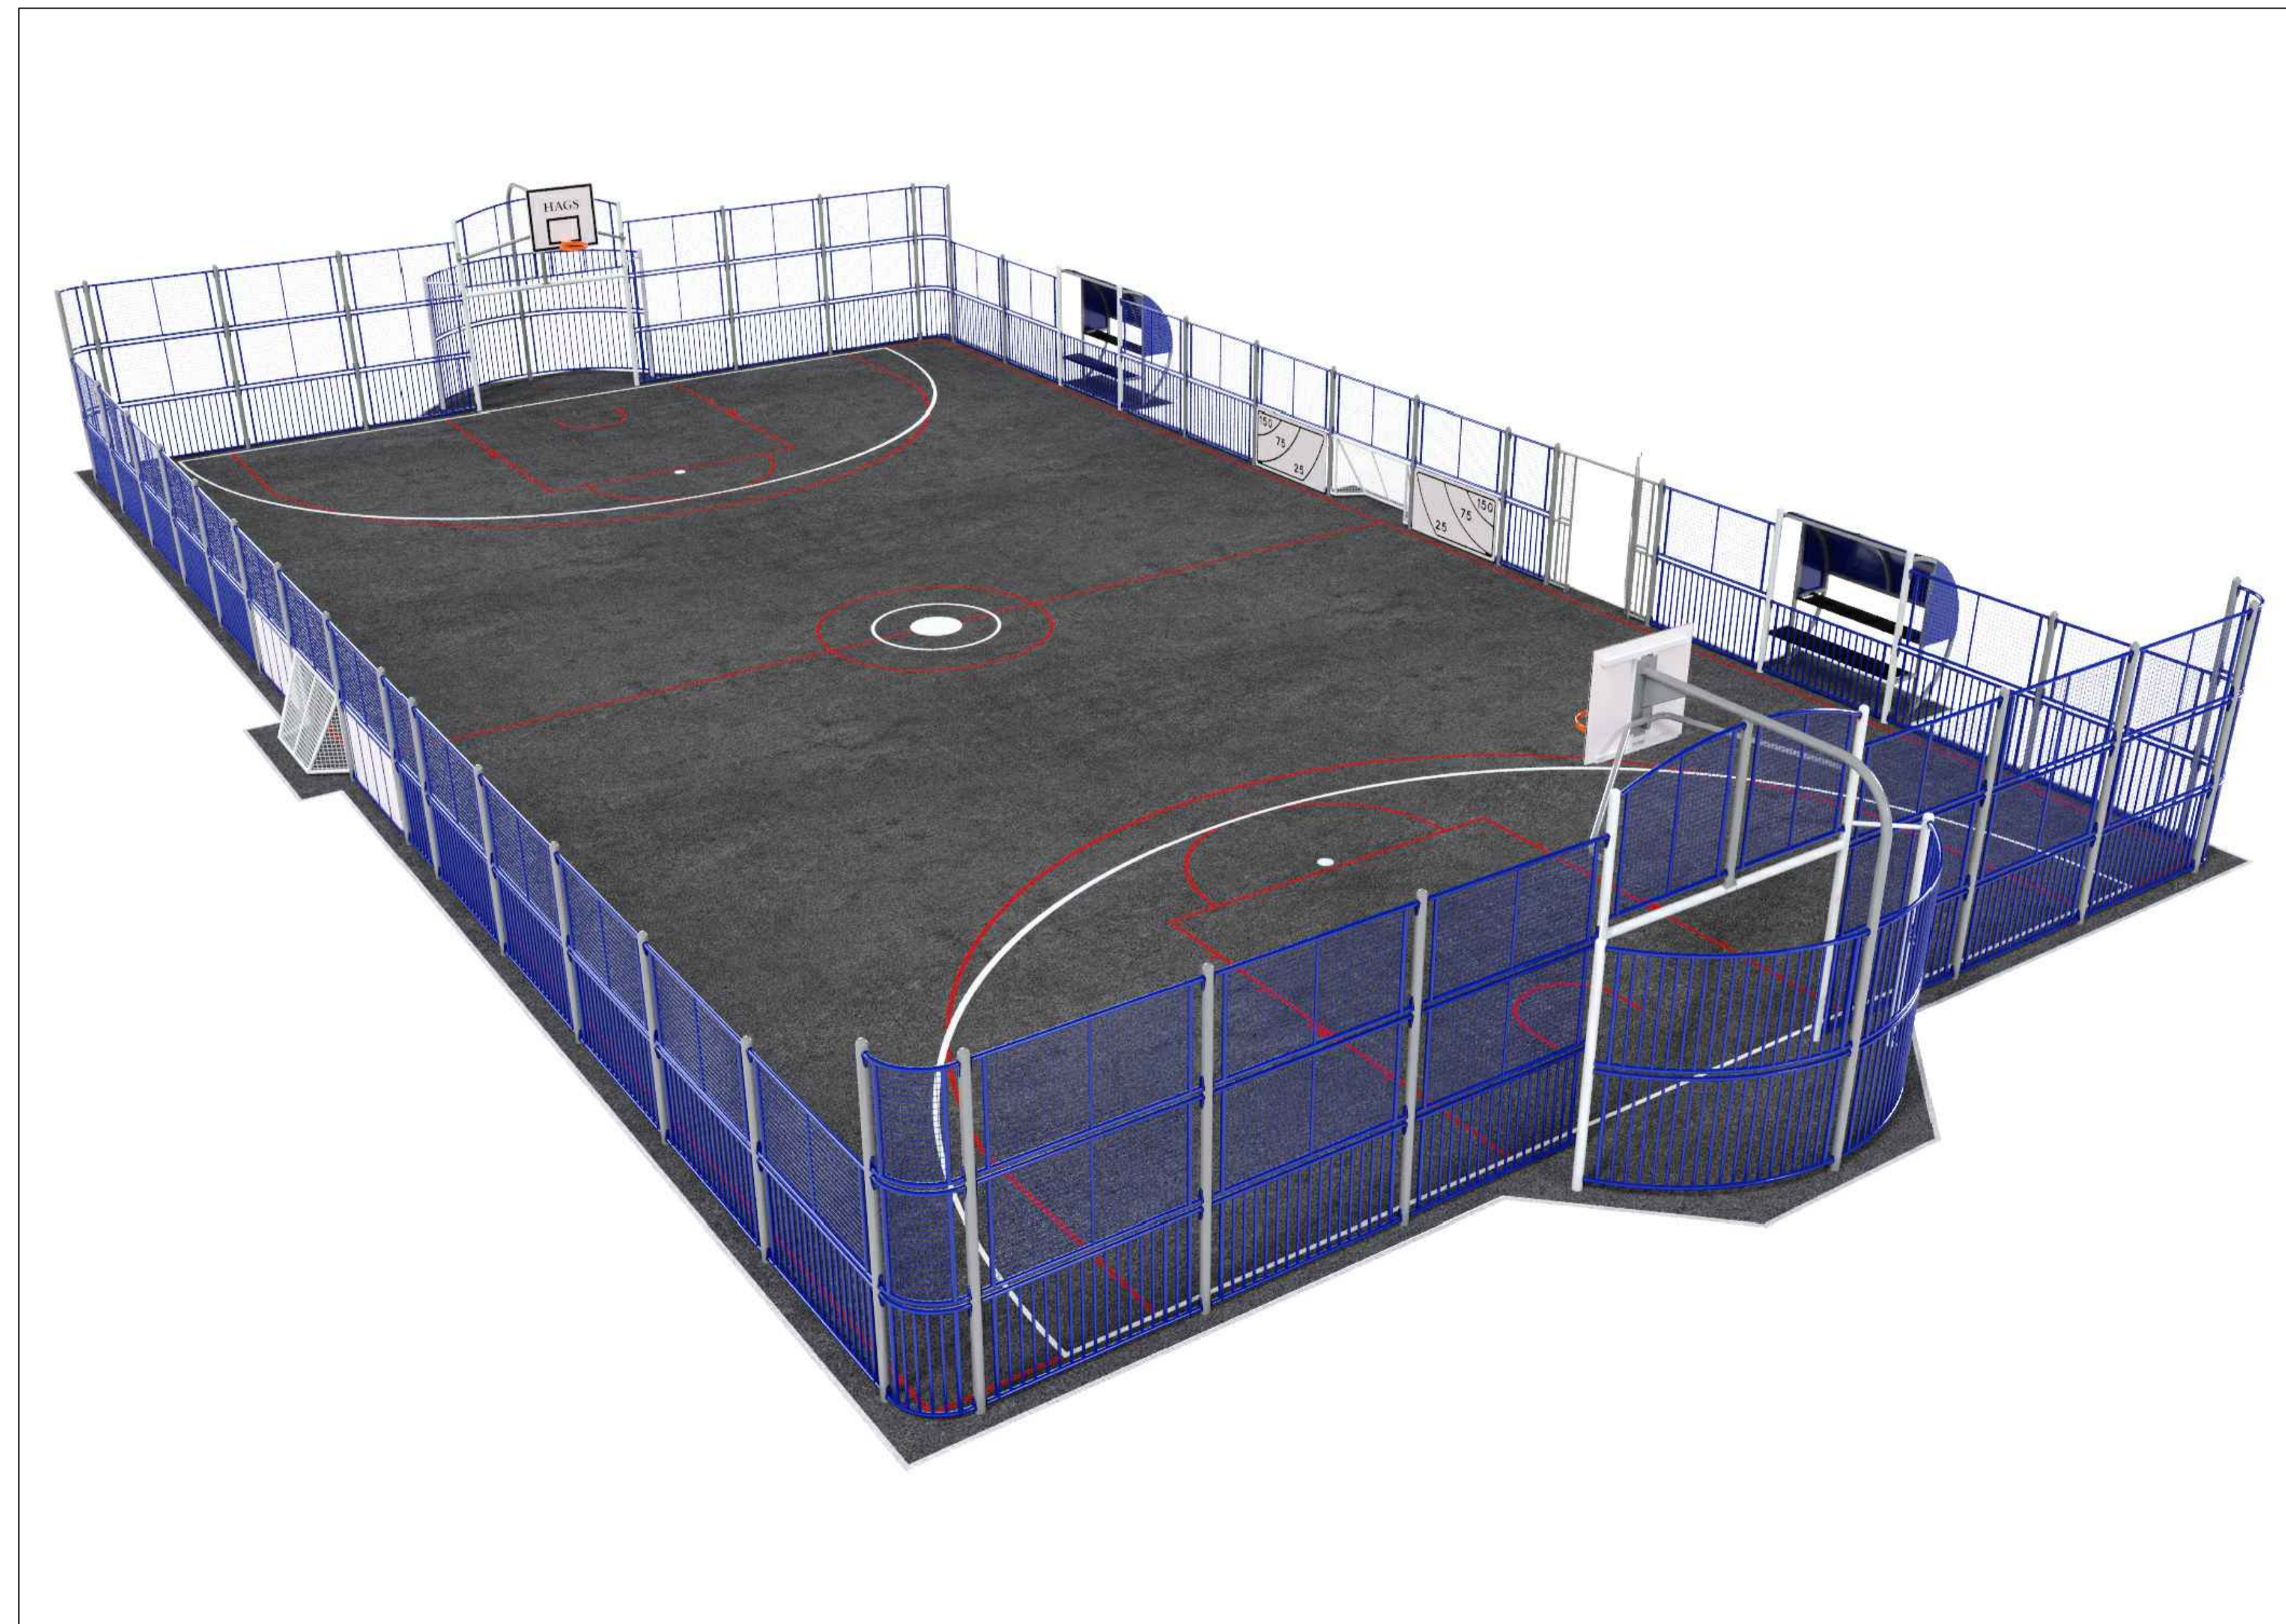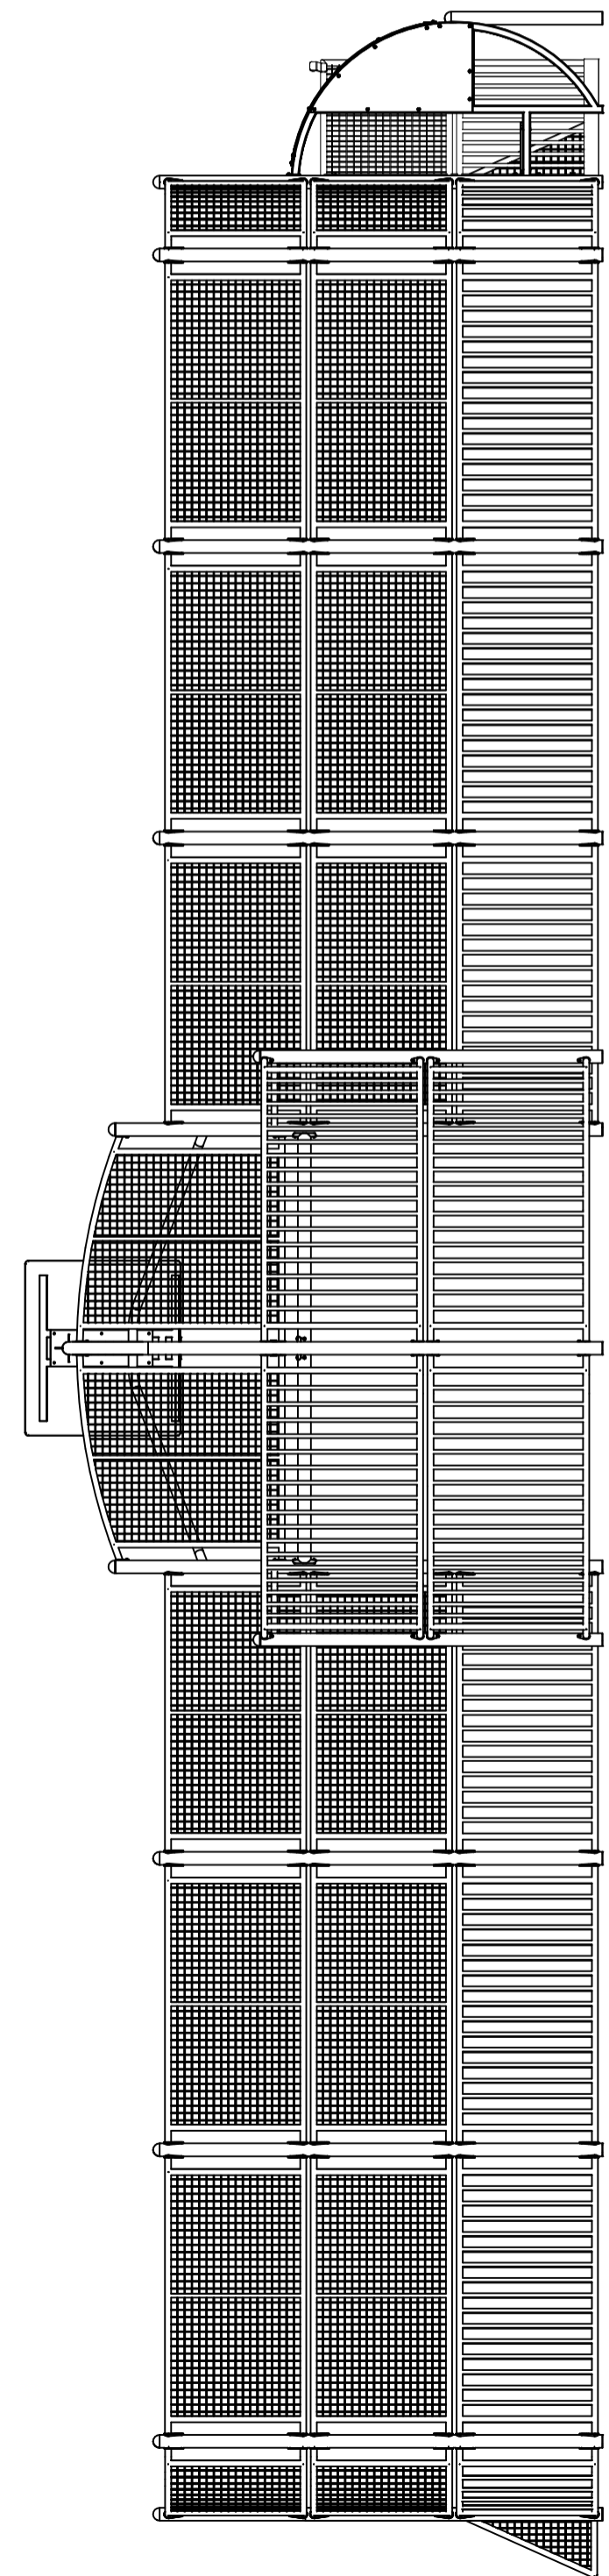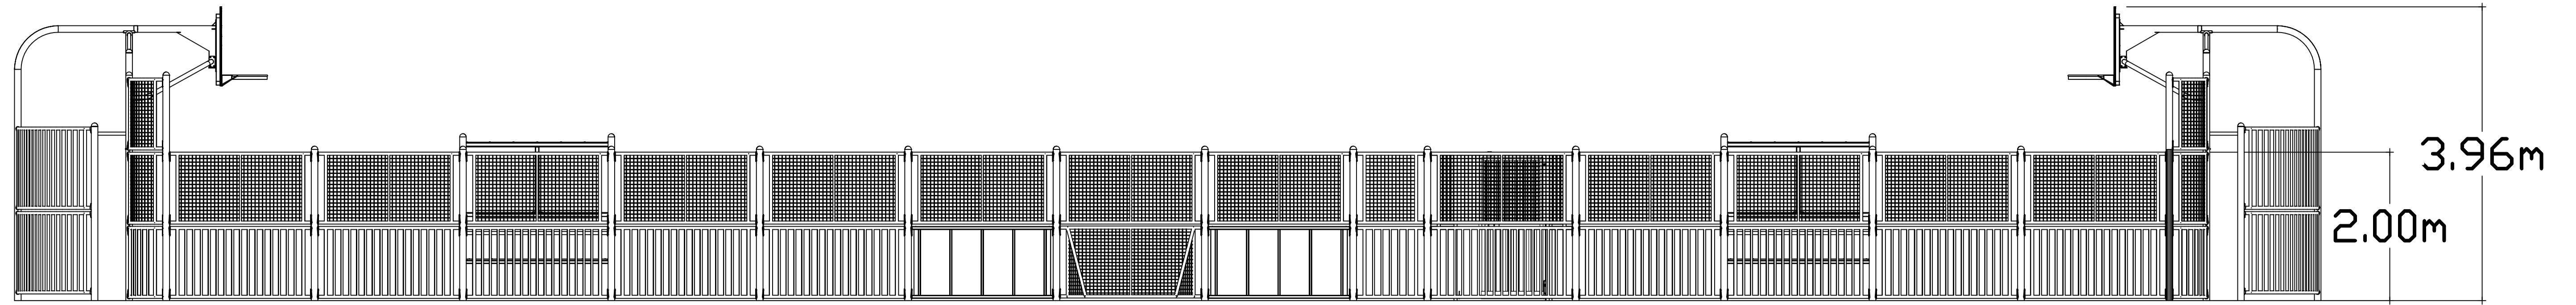

TITLE
SA-GS
ARENA GOLDEN STATE

HAGS®

T: +46 380 473 00 E: hags@hags.com W: www.hags.com

DATE: 12/02/2024
DRAWN BY: JW CHECKED BY: CCW

DRAWING NUMBER: MASW107063 REVISION 0

© HAGS 2024 SHEET 4 OF 4