




Code	Name	Quantity
SAG2B	Standard Goal Section	2
SAMBR	Basketball Backboard c/w Hoop	2
SAP20	2m High Post	4
SAP30	3m High Post	30
SACLB	Corner Bar Panel	4
SACUM	Corner Mesh Panel	8
SAEPD	Access Side Panel - Double Height	1
SA1LB	1m Lower Bar Panel	2
SA2LB	2m Lower Bar Panel	26
SA1UM	1m Upper Mesh Panel	4
SA2UM	2m Upper Mesh Panel	52
TOTAL		135

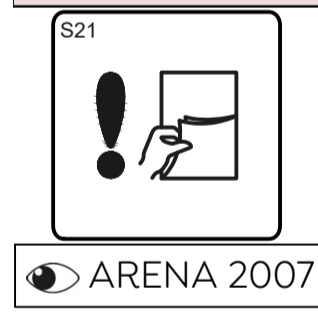

REVISION		
33816		
22/10/04	ORIGINAL	A
13/01/05	AMENDMENT BY DW CHK BY JC Arena system code updated.	B
21/01/05	AMENDMENT BY SM CHK BY JC Ground graphics updated.	C
04/06/10	AMENDMENT BY JF CHK BY NB Border amended for international use.	D
MASW107059		
12/02/24	DOCID UPDATED	0




TITLE
SA-BM
ARENA BALTIMORE

HAGS®
 T: +46 380 473 00 E: hags@hags.com W: www.hags.com

DATE: 12/02/2024
 DRAWN BY: JW CHECKED BY: CCW

DRAWING NUMBER: MASW107059 REVISION 0

© HAGS 2024 SHEET 1 OF 4

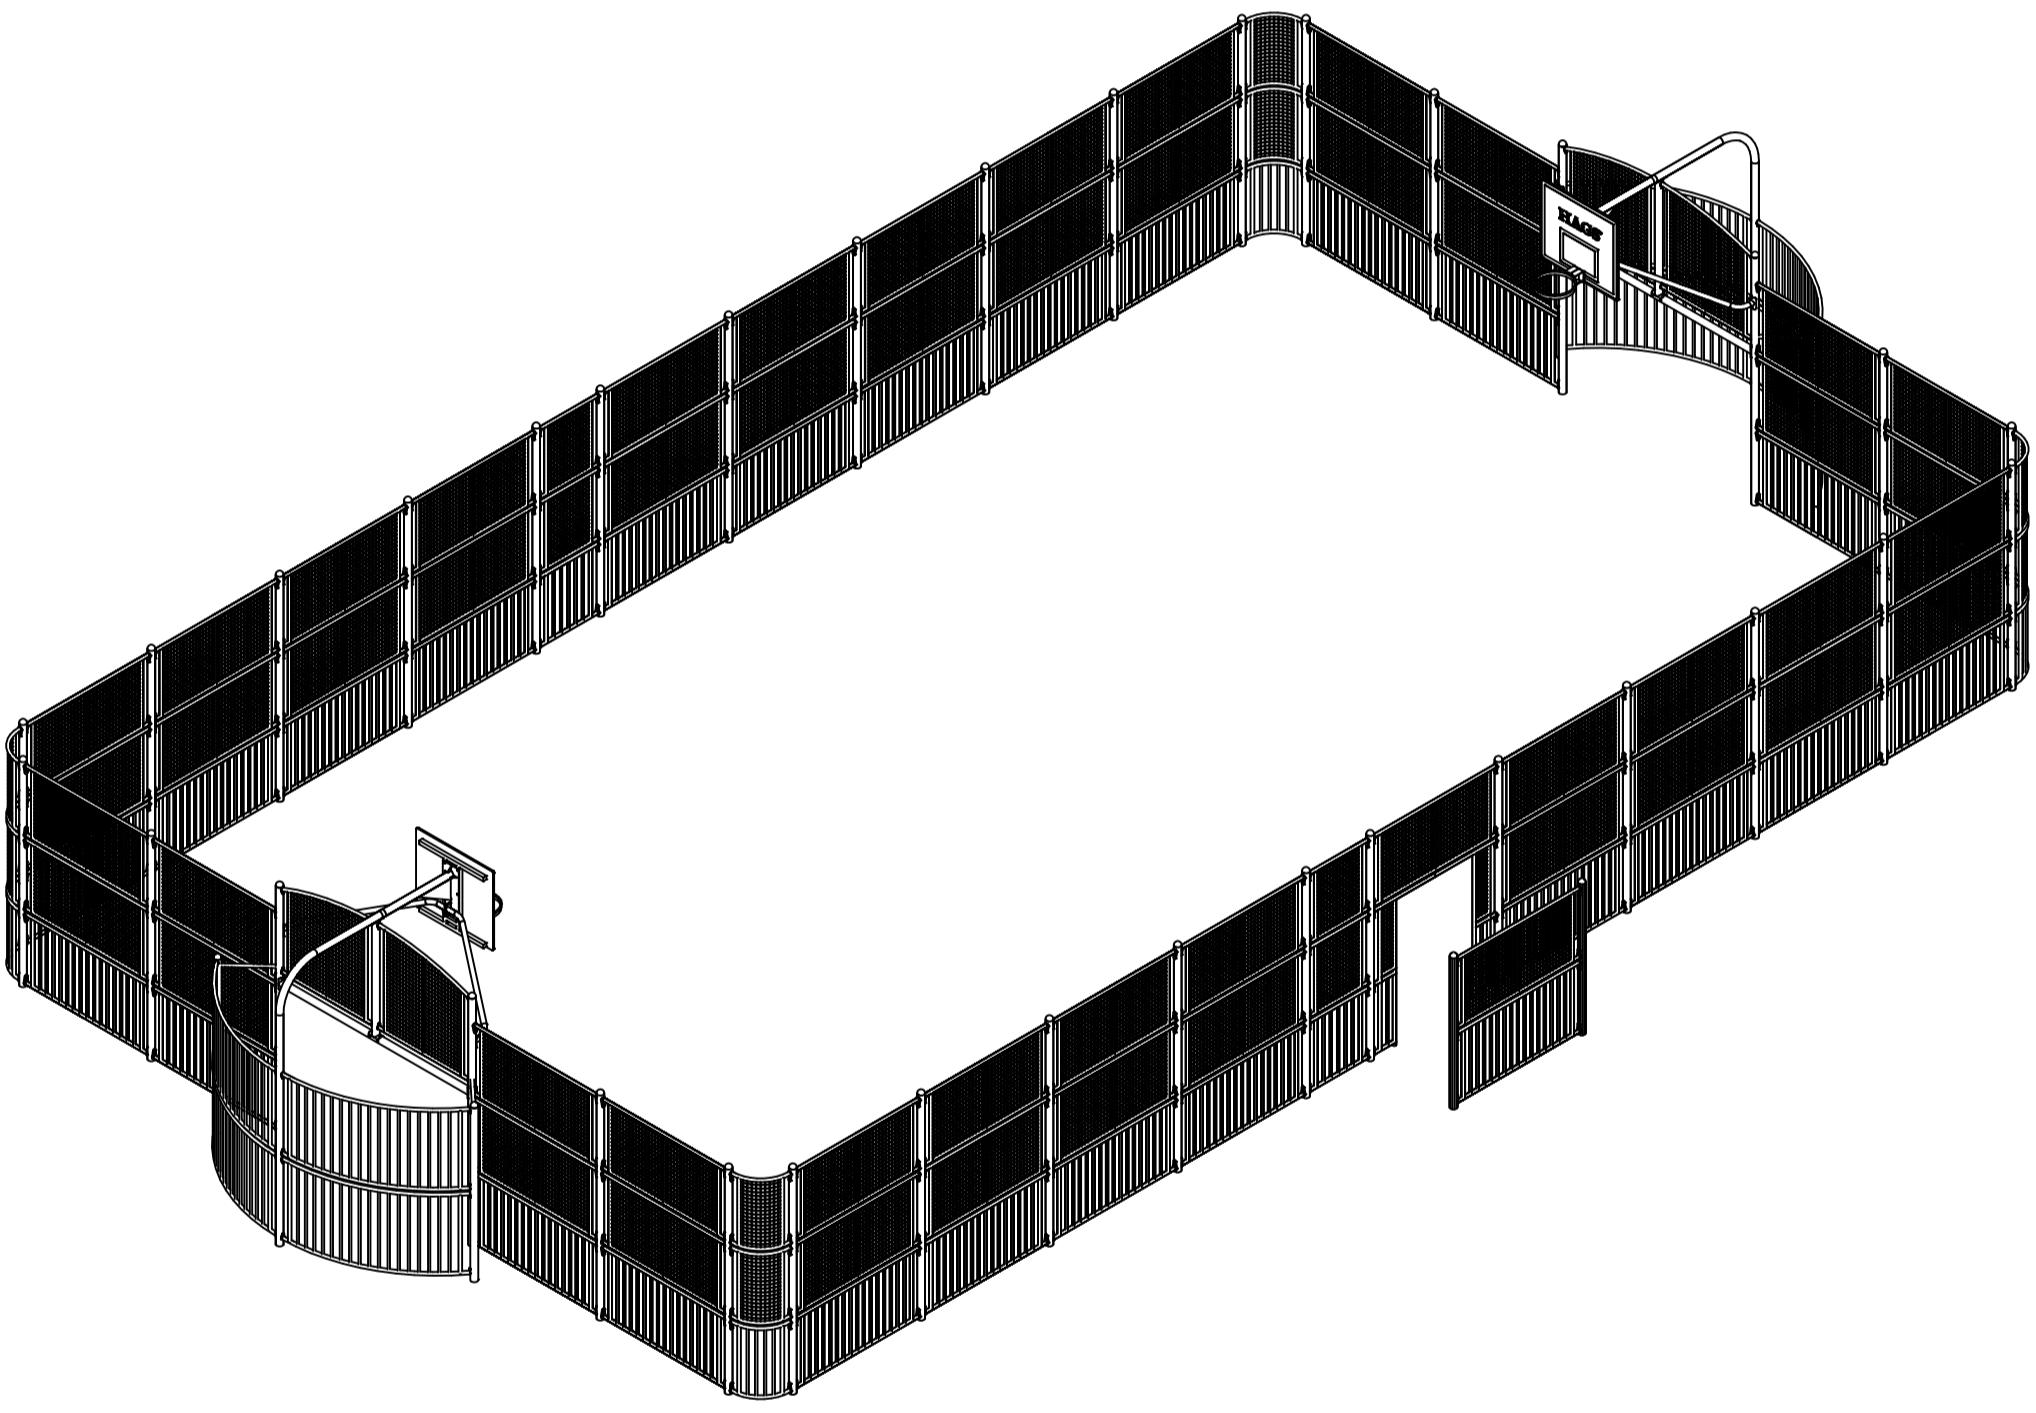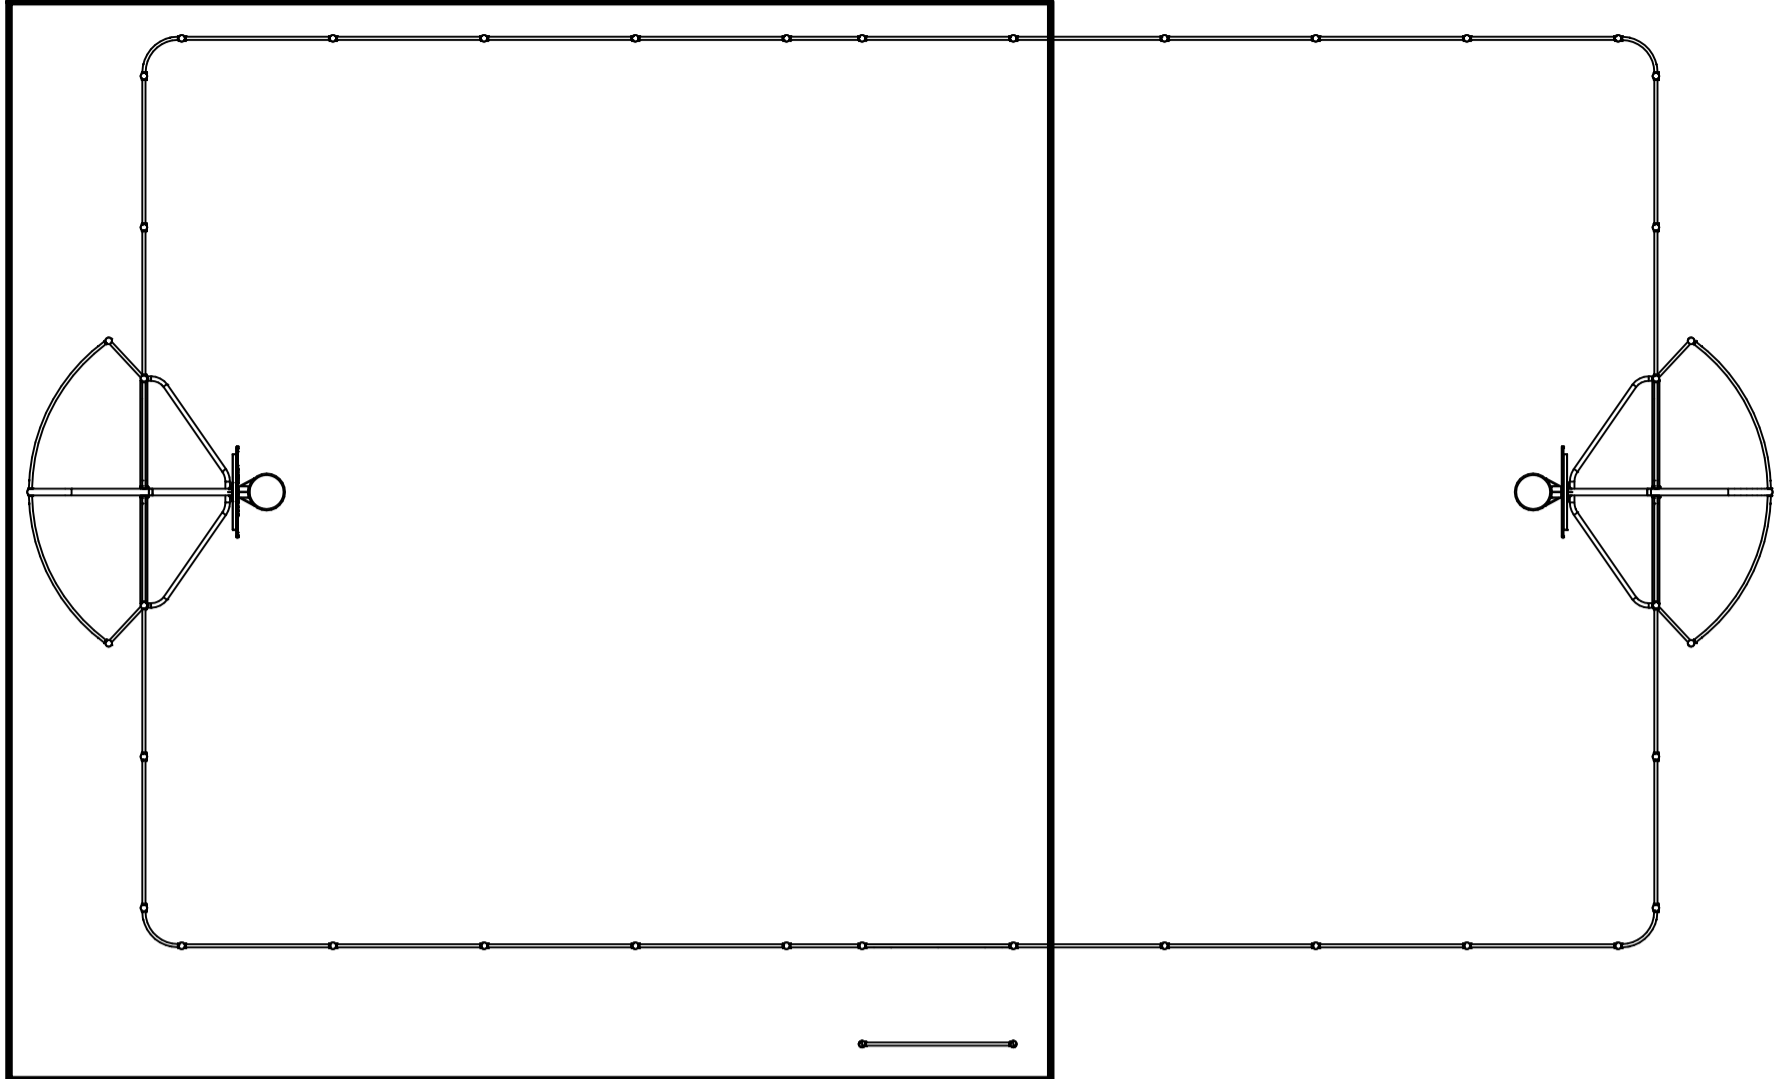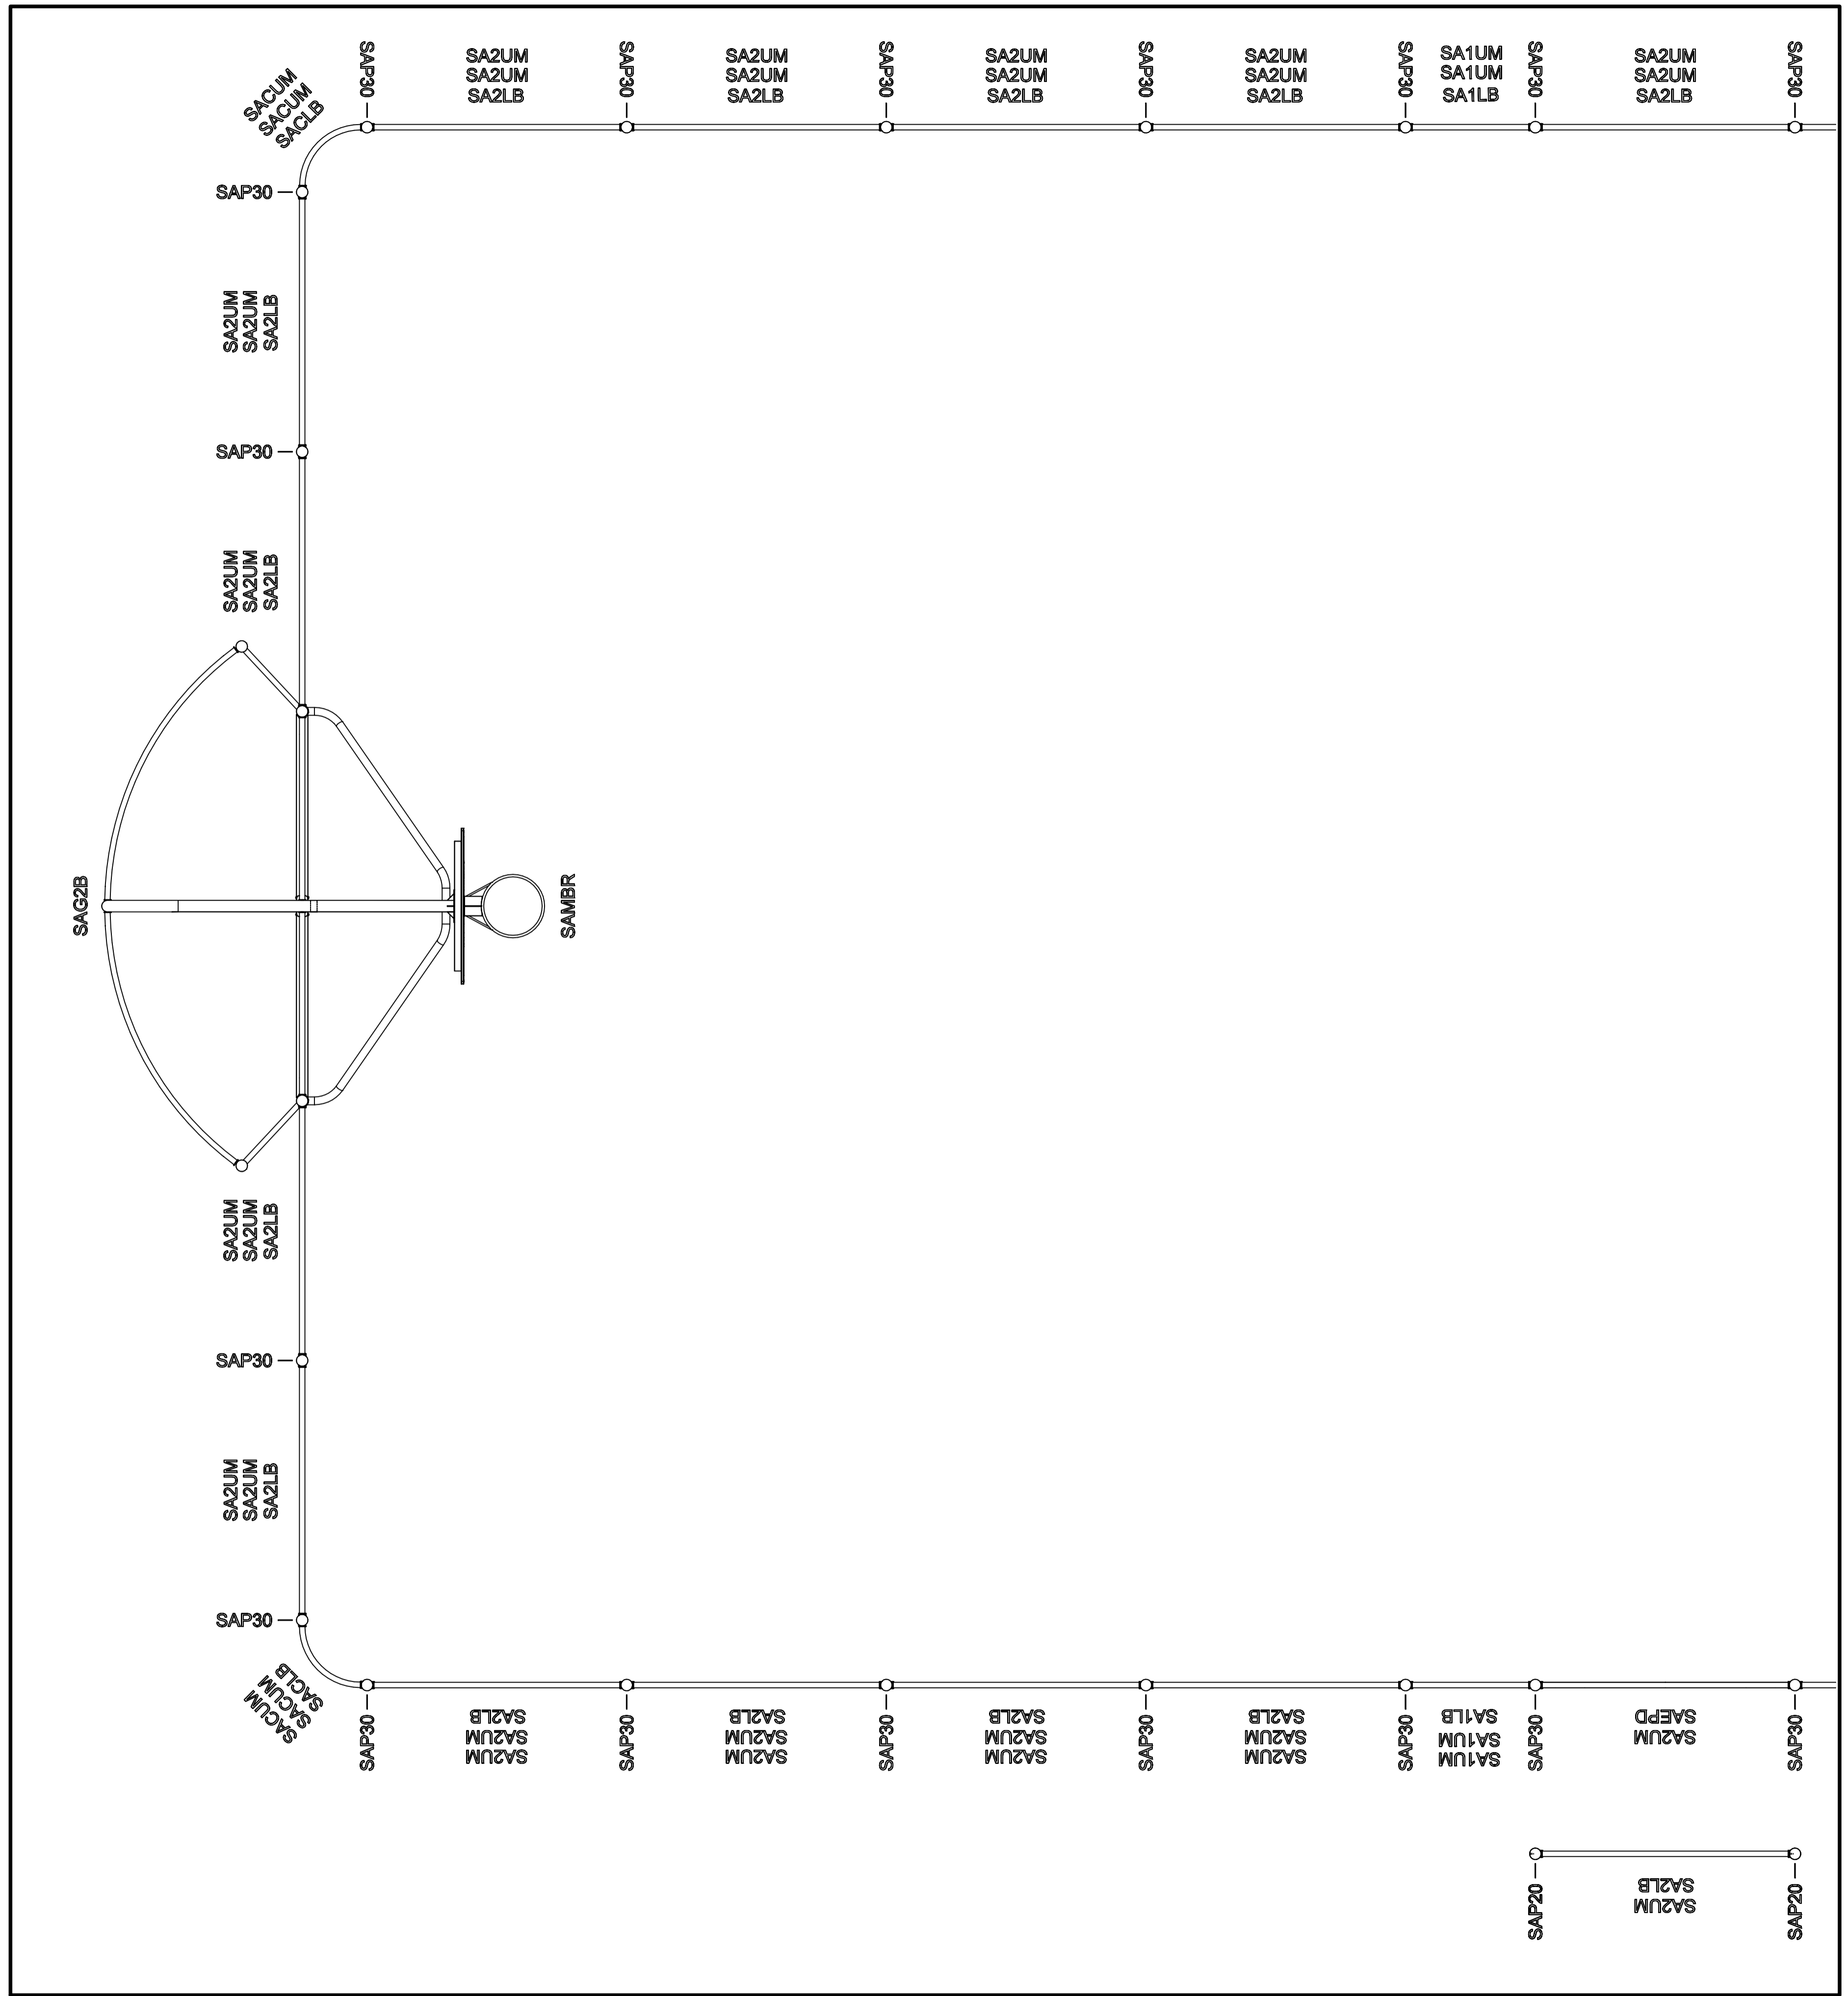




TITLE
SA-BM
ARENA BALTIMORE

HAGS®

T: +46 380 473 00 E: hags@hags.com W: www.hags.com

DATE: 12/02/2024
 DRAWN BY: JW CHECKED BY: CCW

DRAWING NUMBER: MASW107059 REVISION: 0

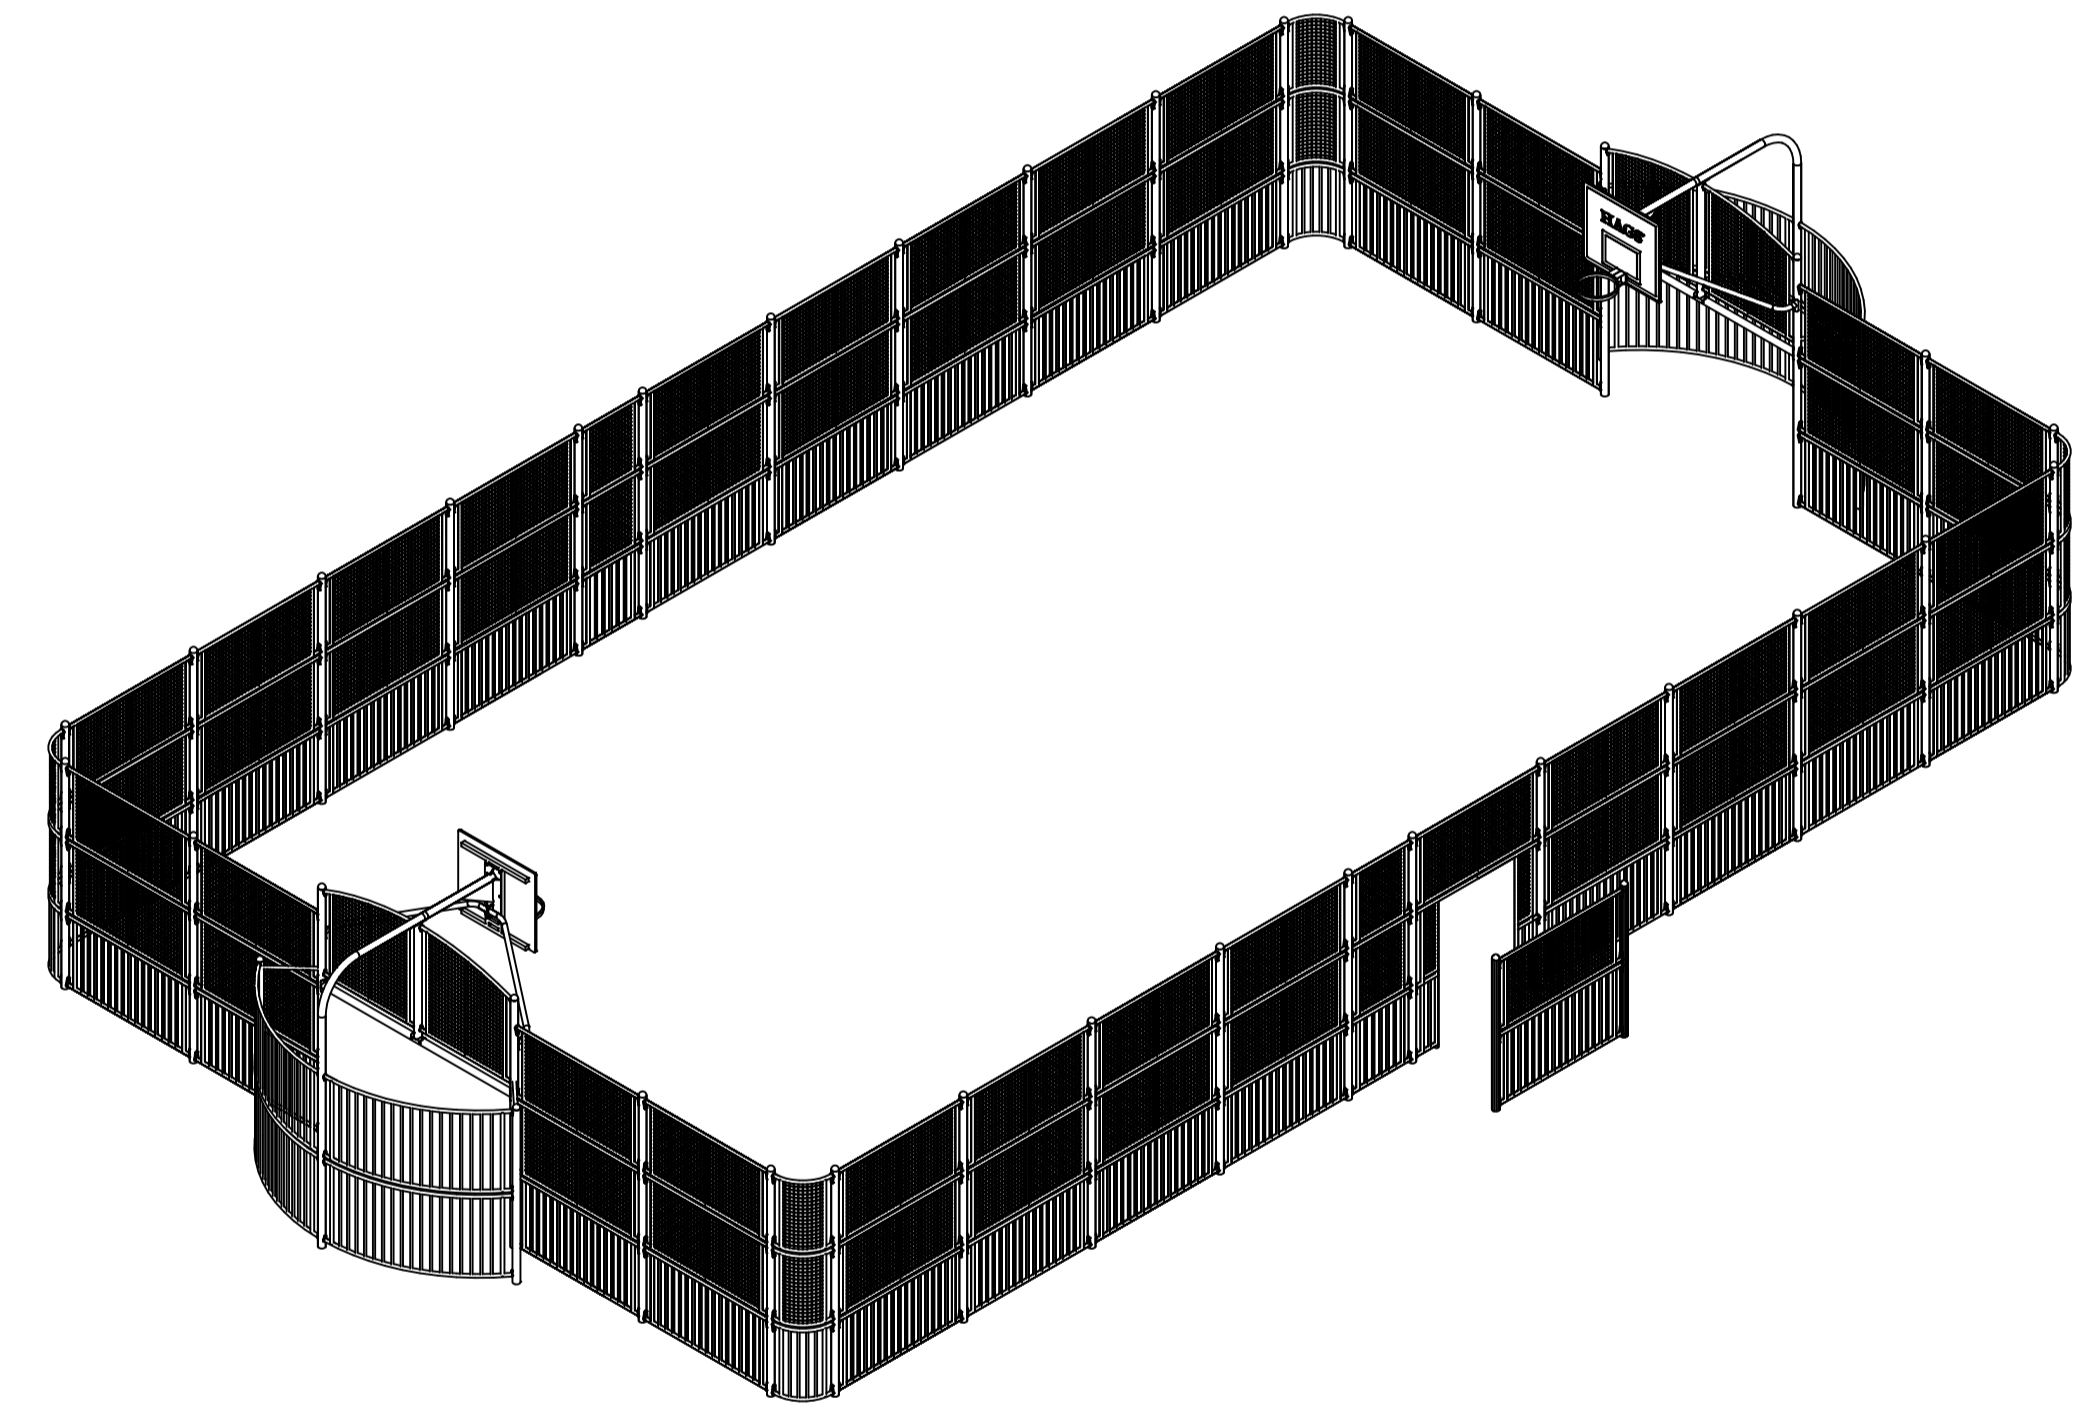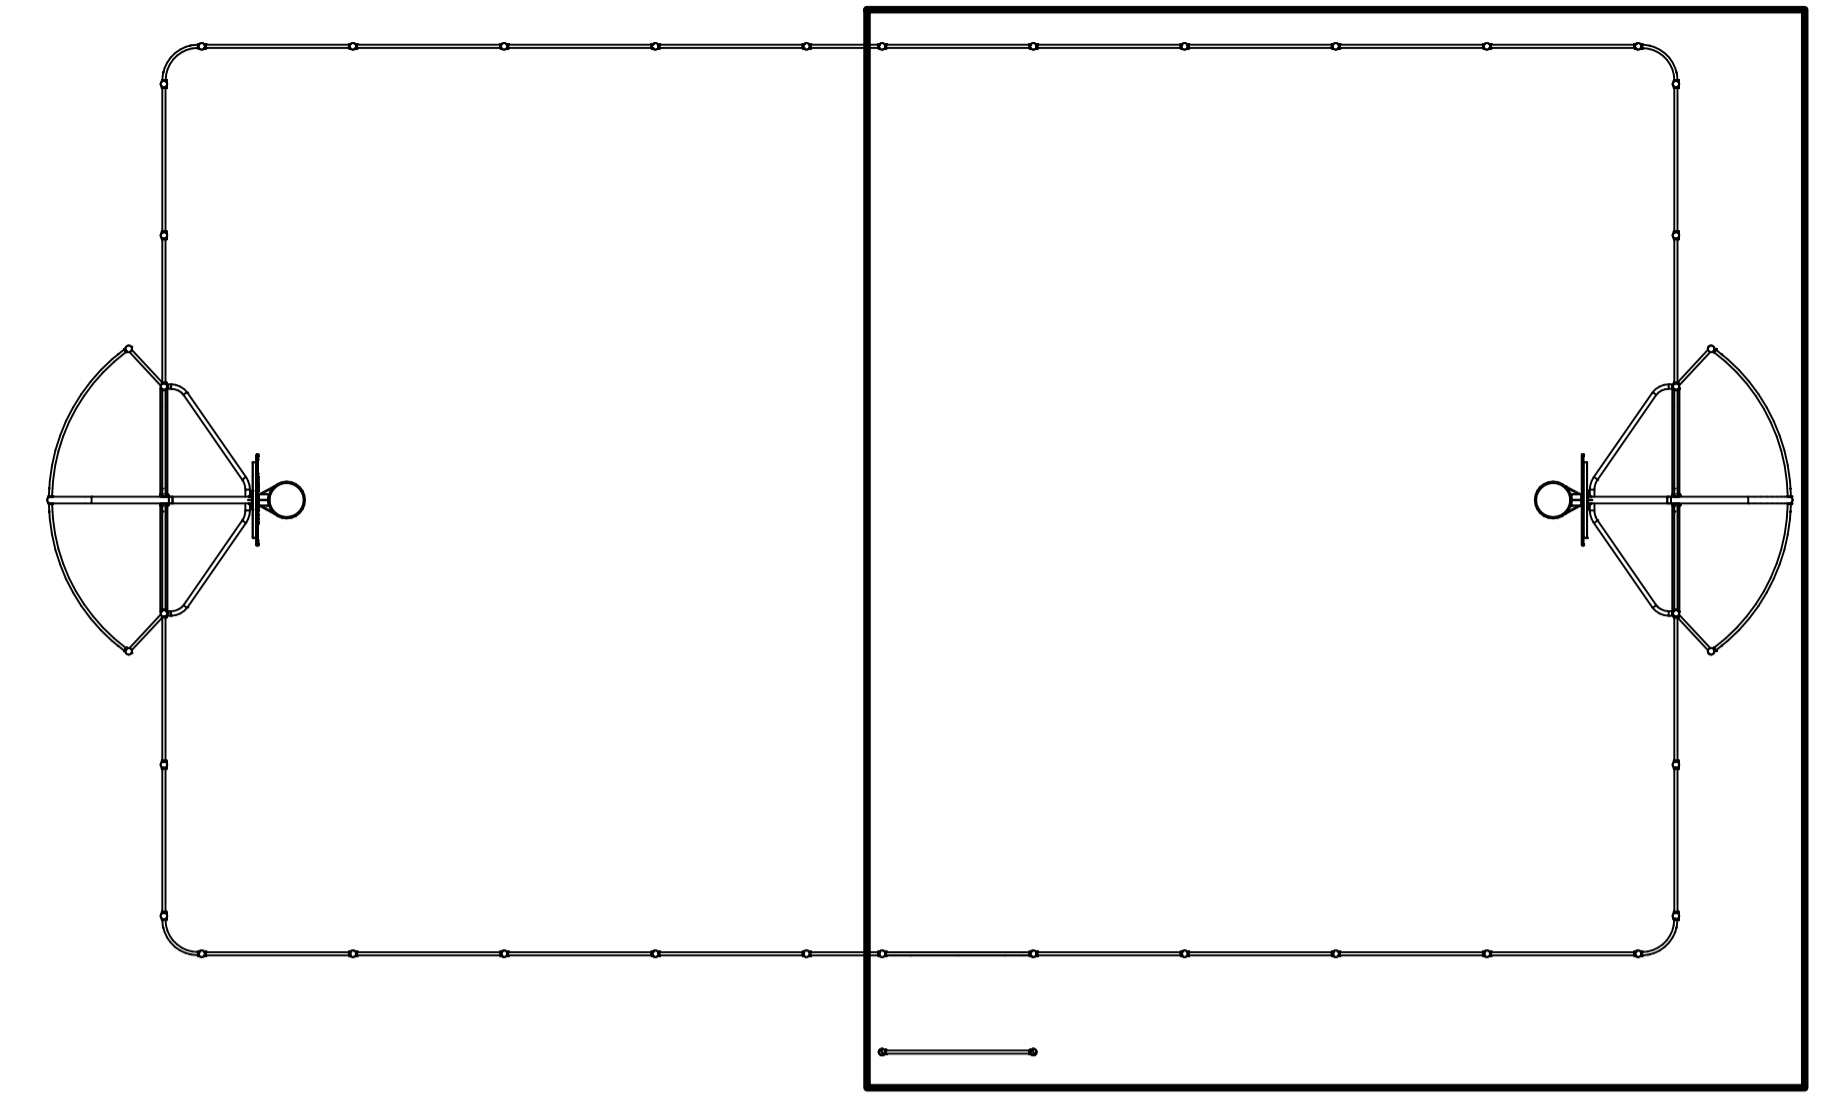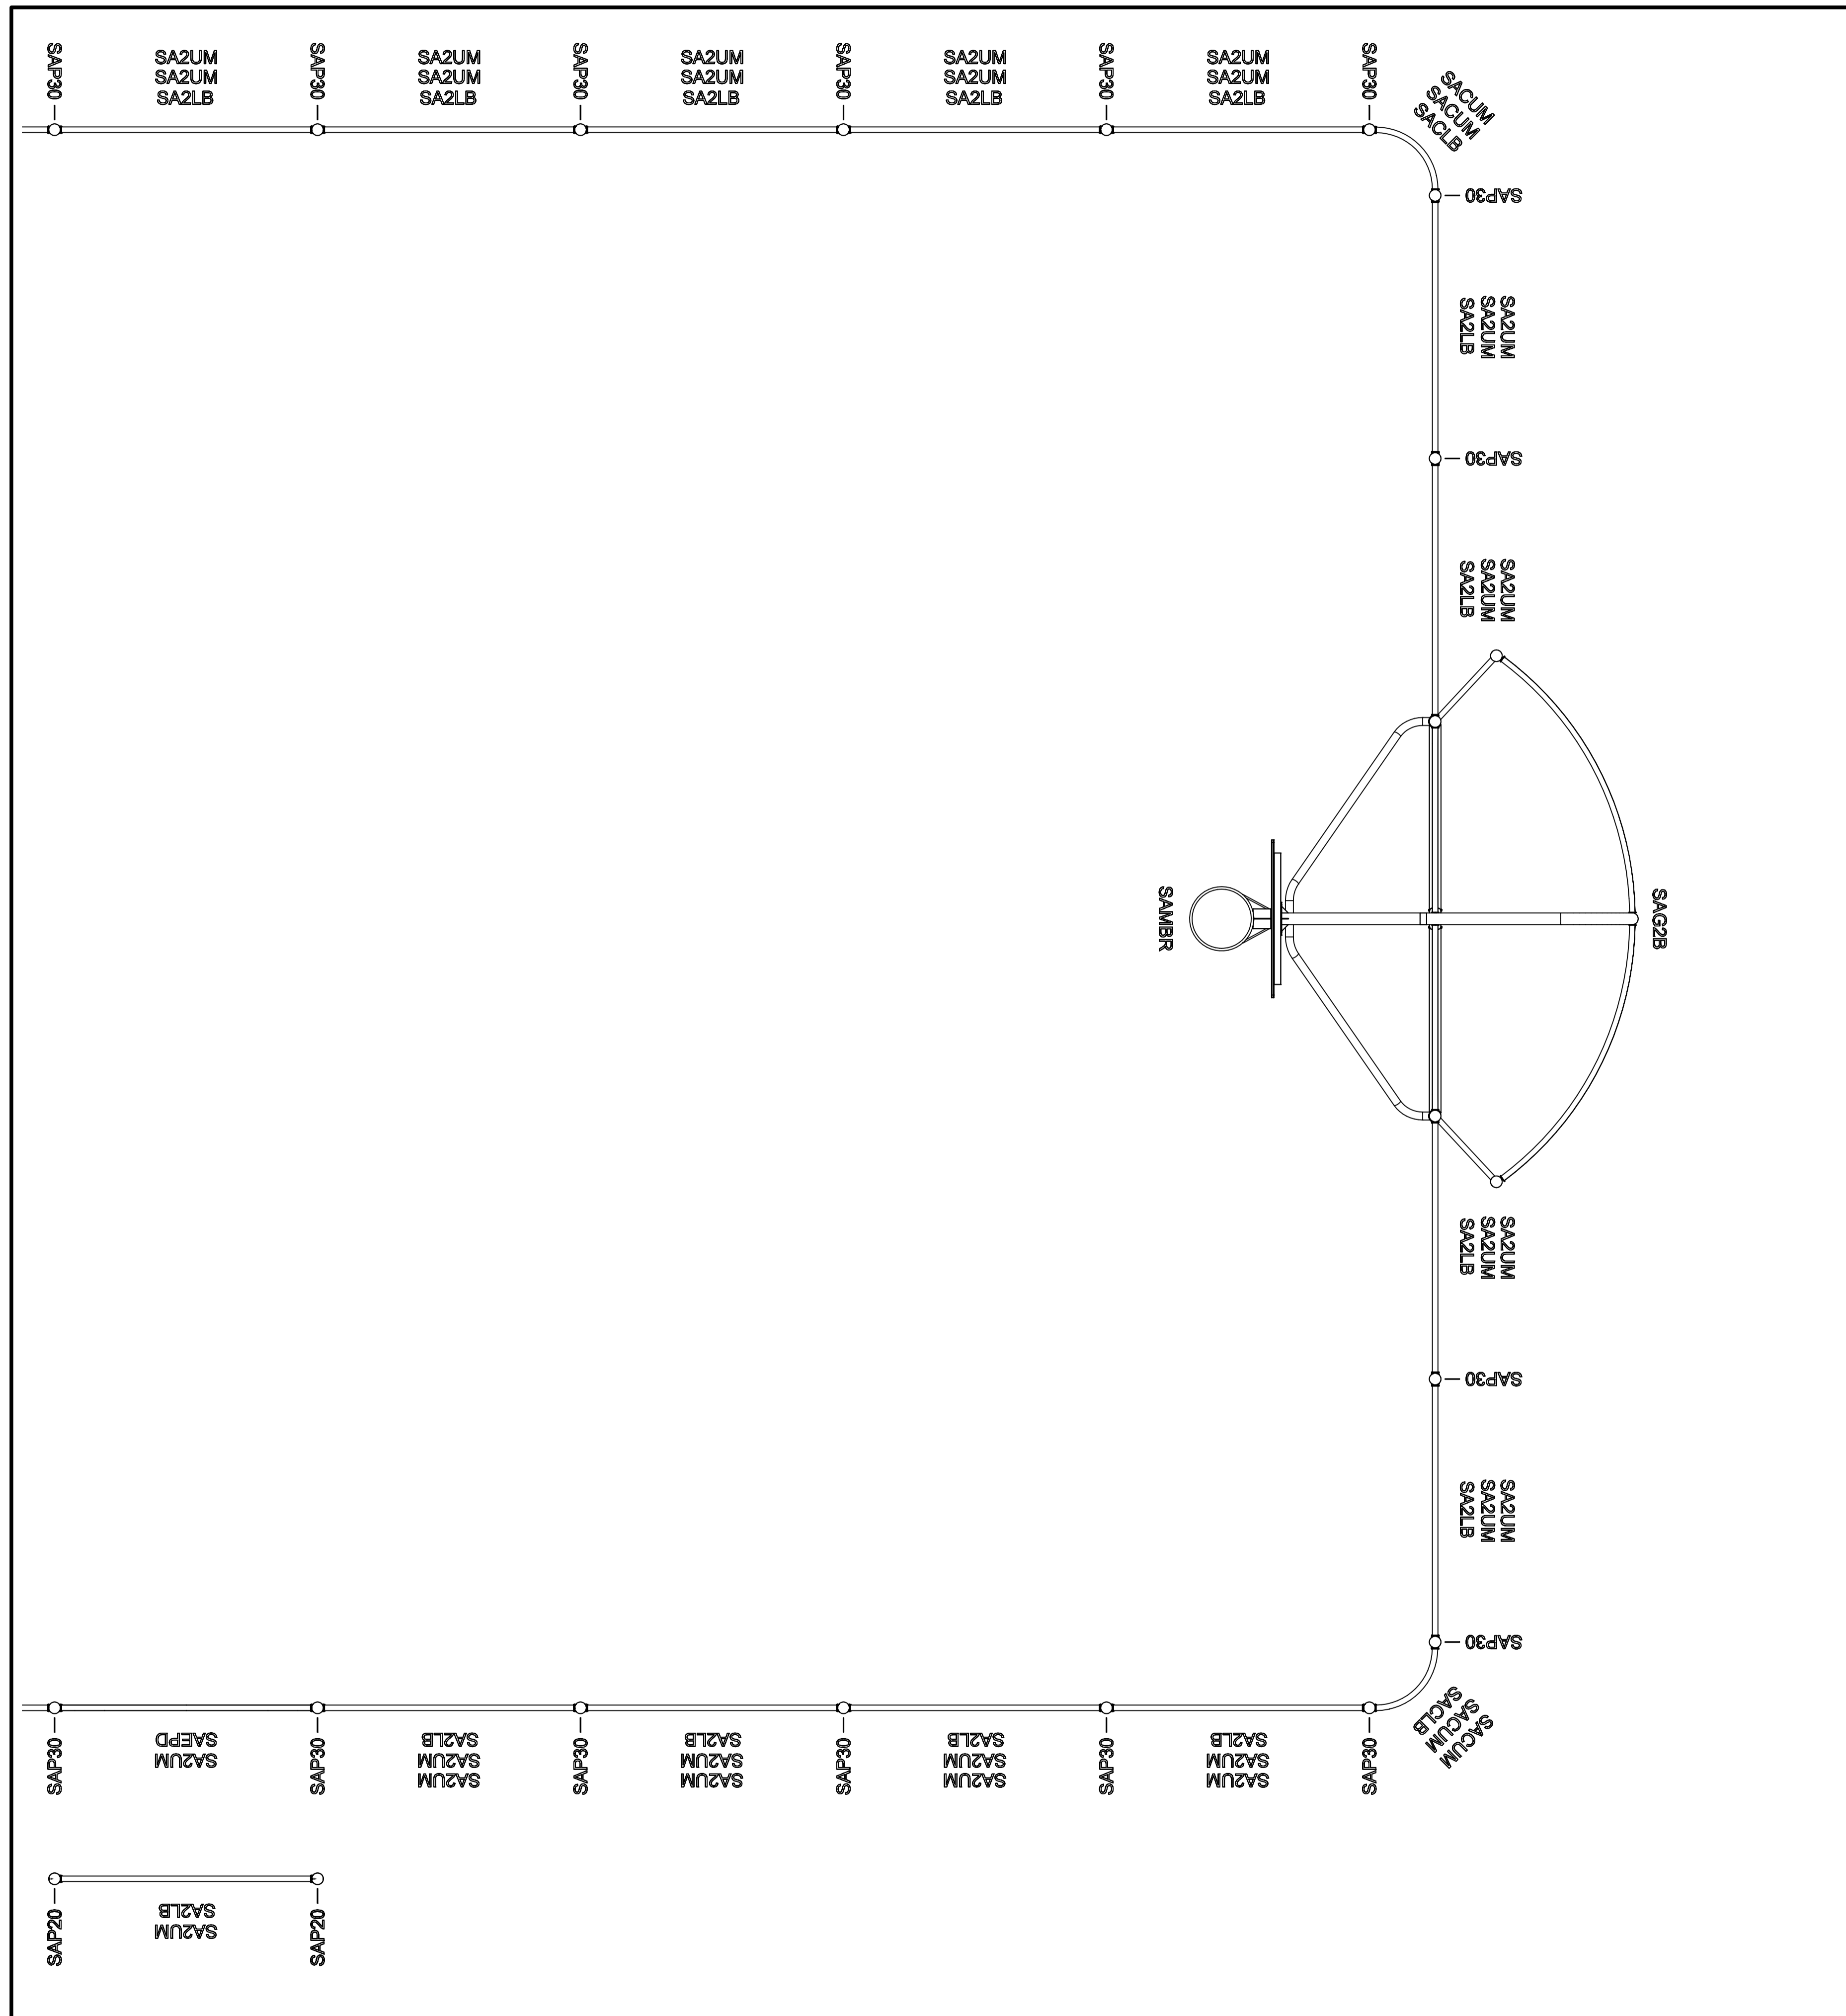

TITLE
SA-BM
ARENA BALTIMORE

HAGS®




T: +46 380 473 00 E: hags@hags.com W: www.hags.com

DATE: 12/02/2024
 DRAWN BY: JW CHECKED BY: CCW

DRAWING NUMBER: MASW107059 REVISION: 0

© HAGS 2024

SHEET 3 OF 4

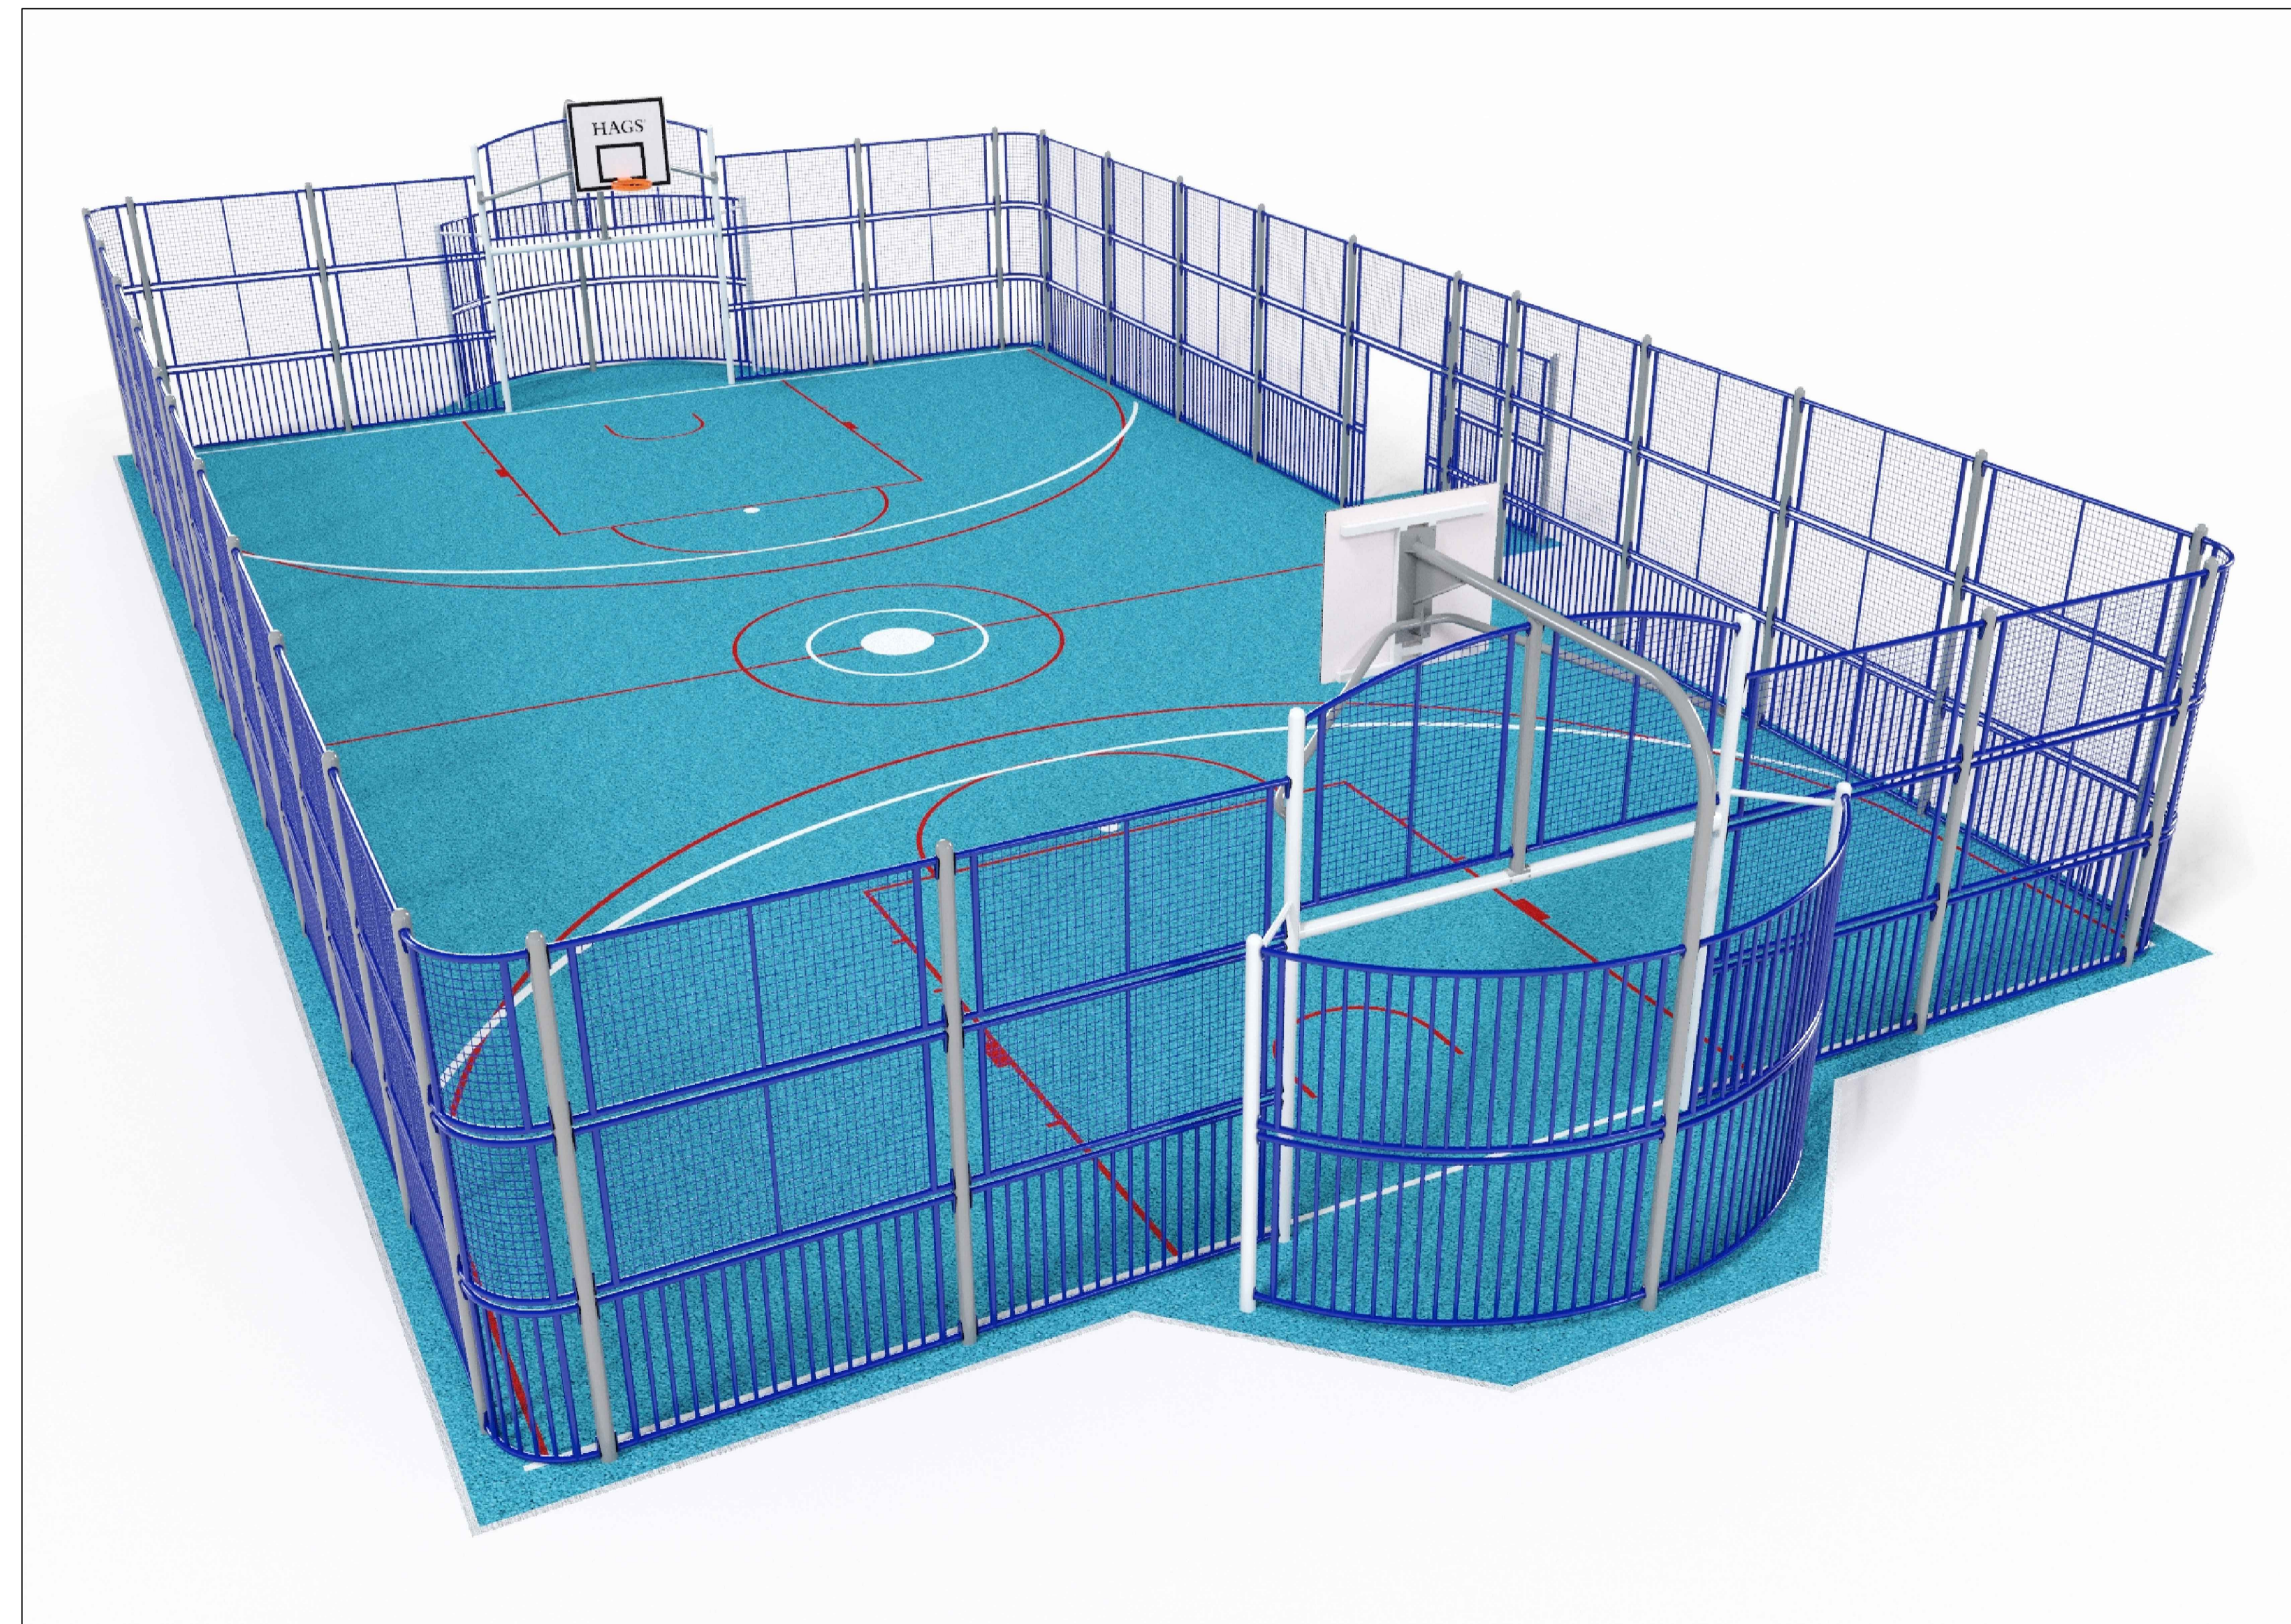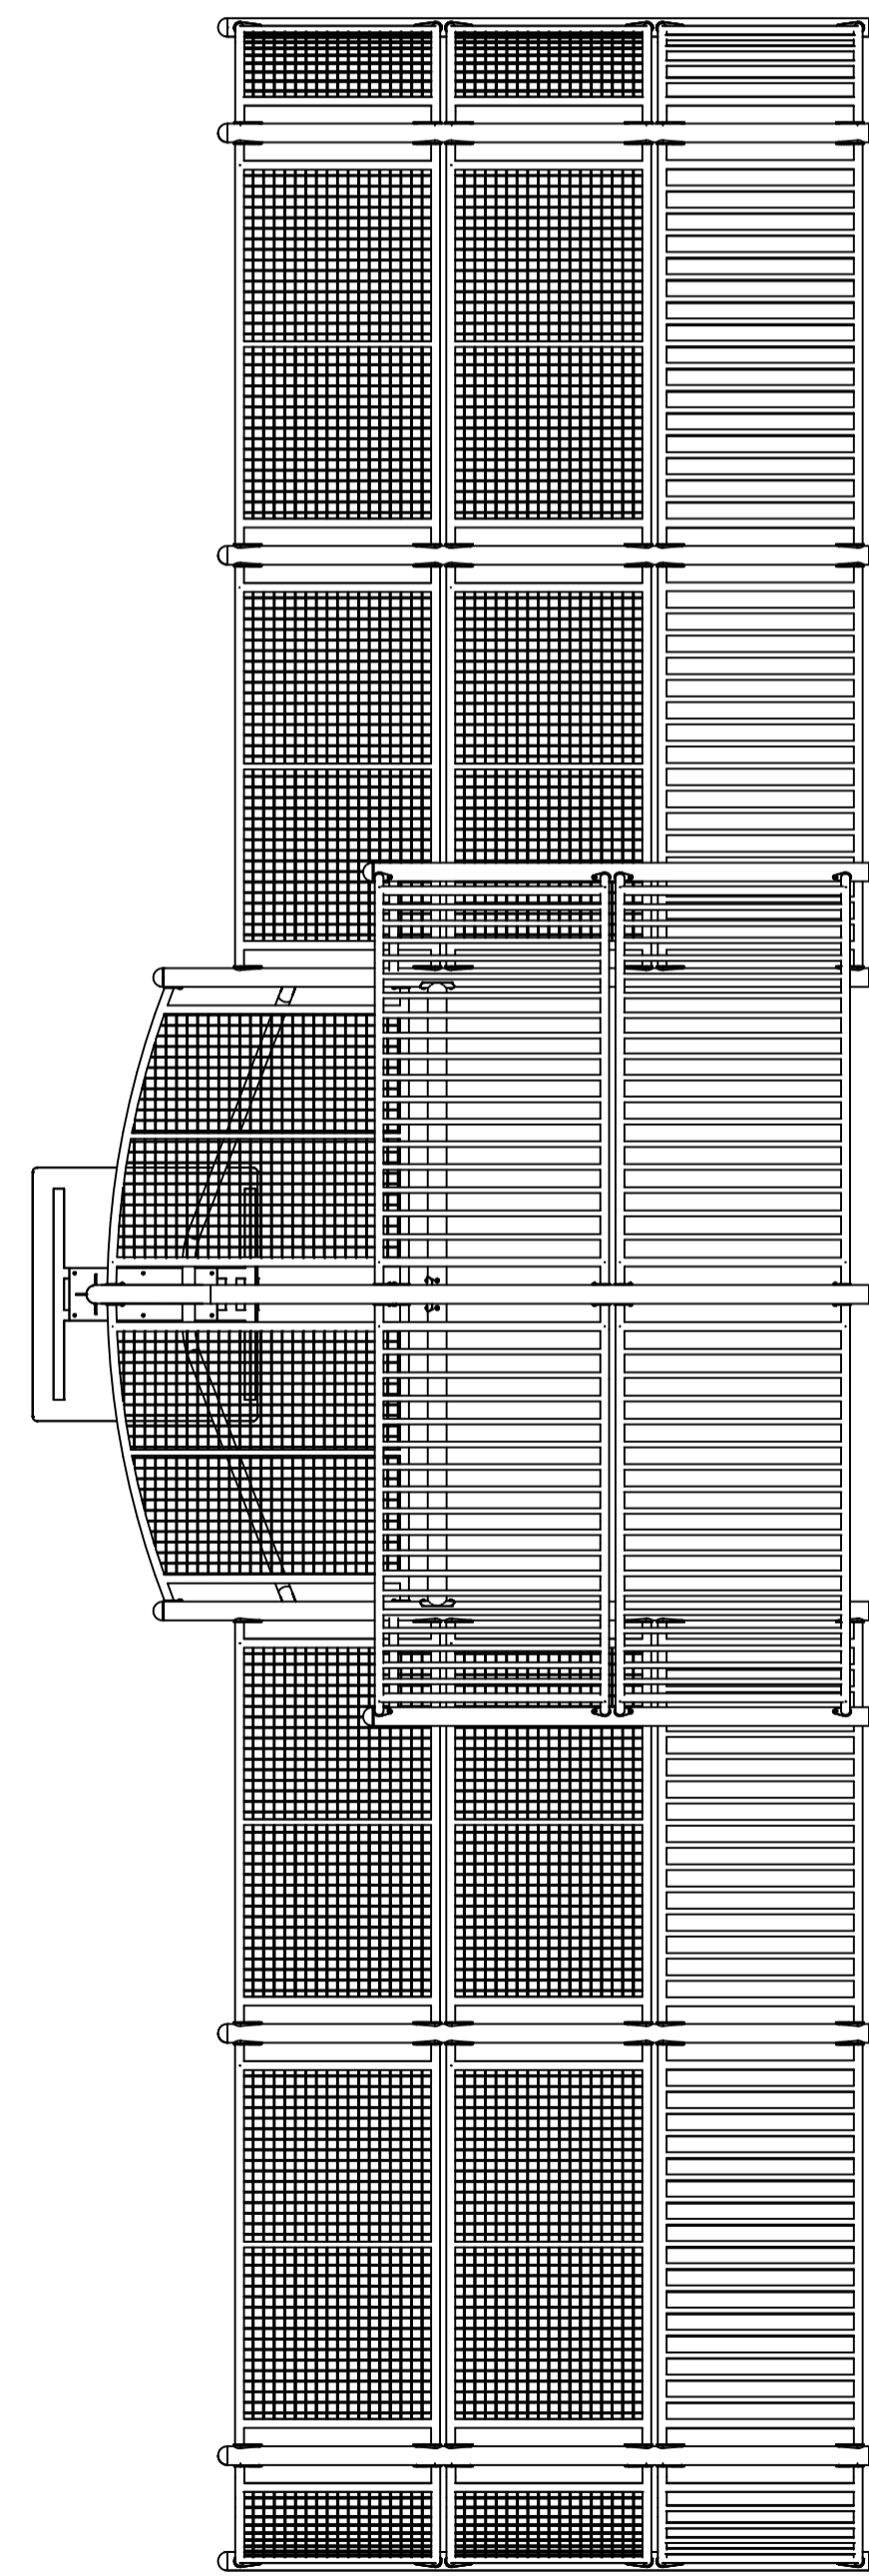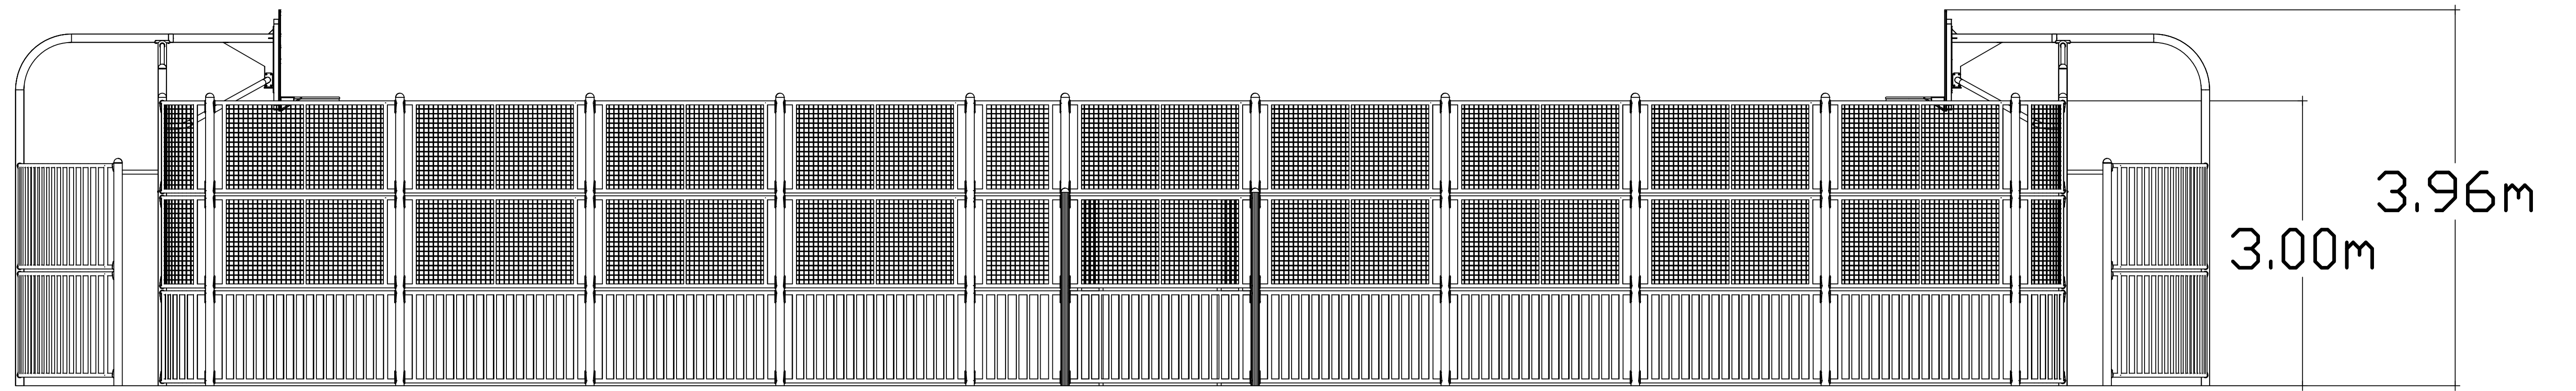

TITLE
SA-BM
ARENA BALTIMORE

HAGS®

T: +46 380 473 00 E: hags@hags.com W: www.hags.com

DATE: 12/02/2024
 DRAWN BY: JW CHECKED BY: CCW

DRAWING NUMBER: MASW107059 REVISION 0

© HAGS 2024

SHEET 4 OF 4